
 


# site plane Plume of Feathers

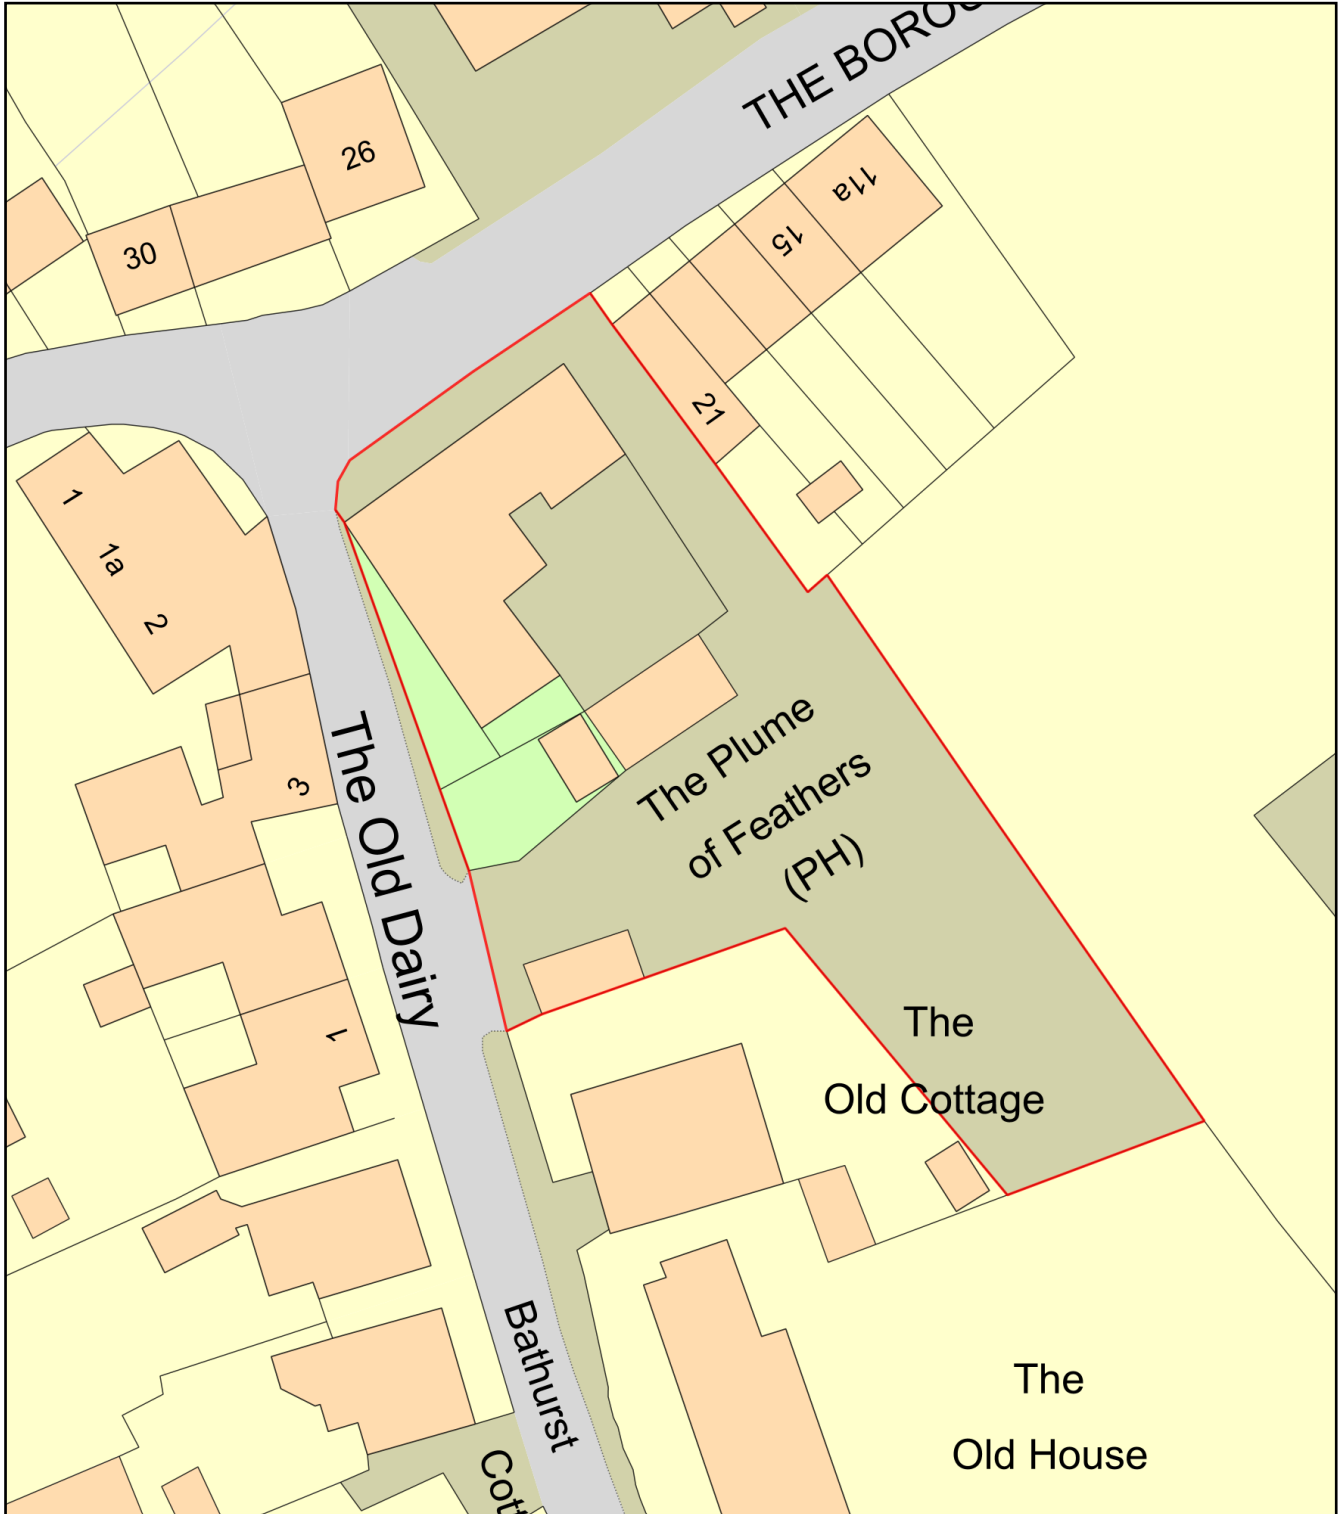

Plan Produced for: Keith Quantrill

Date Produced: 03 Feb 2023

Plan Reference Number: TQRQM23034120751268

Scale: 1:500 @ A4