





Existing Front Elevation

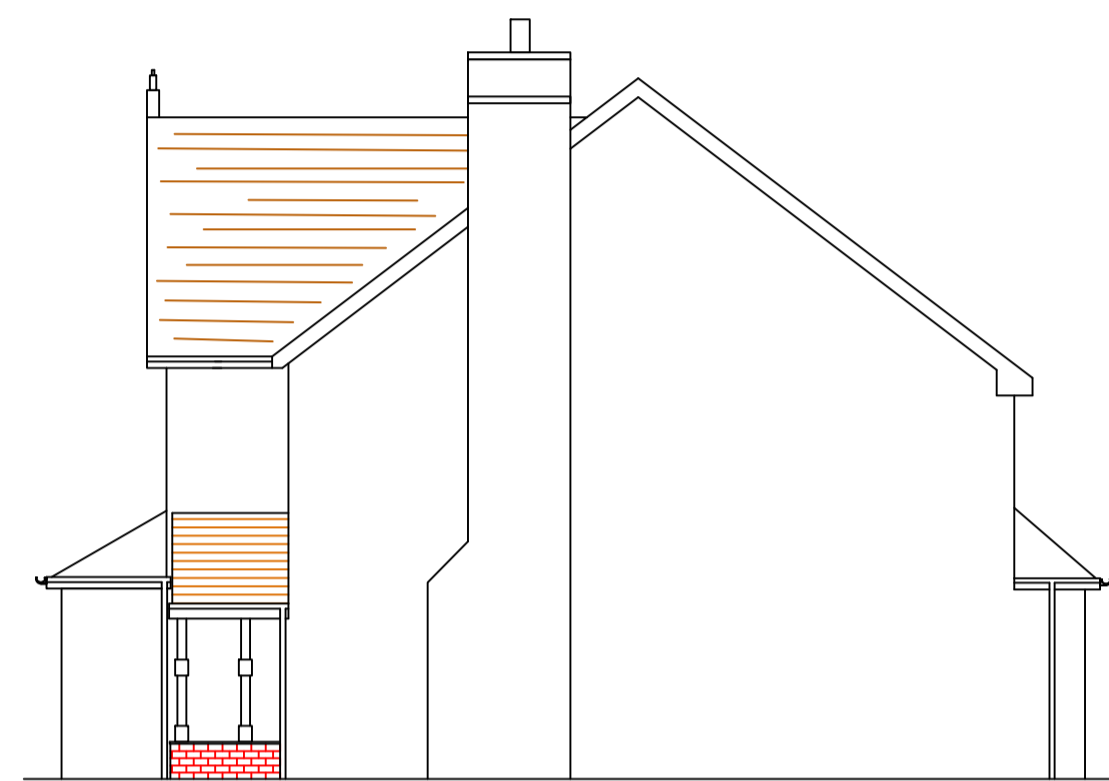


Existing Side Elevation
View on A




Proposed Front Elevation

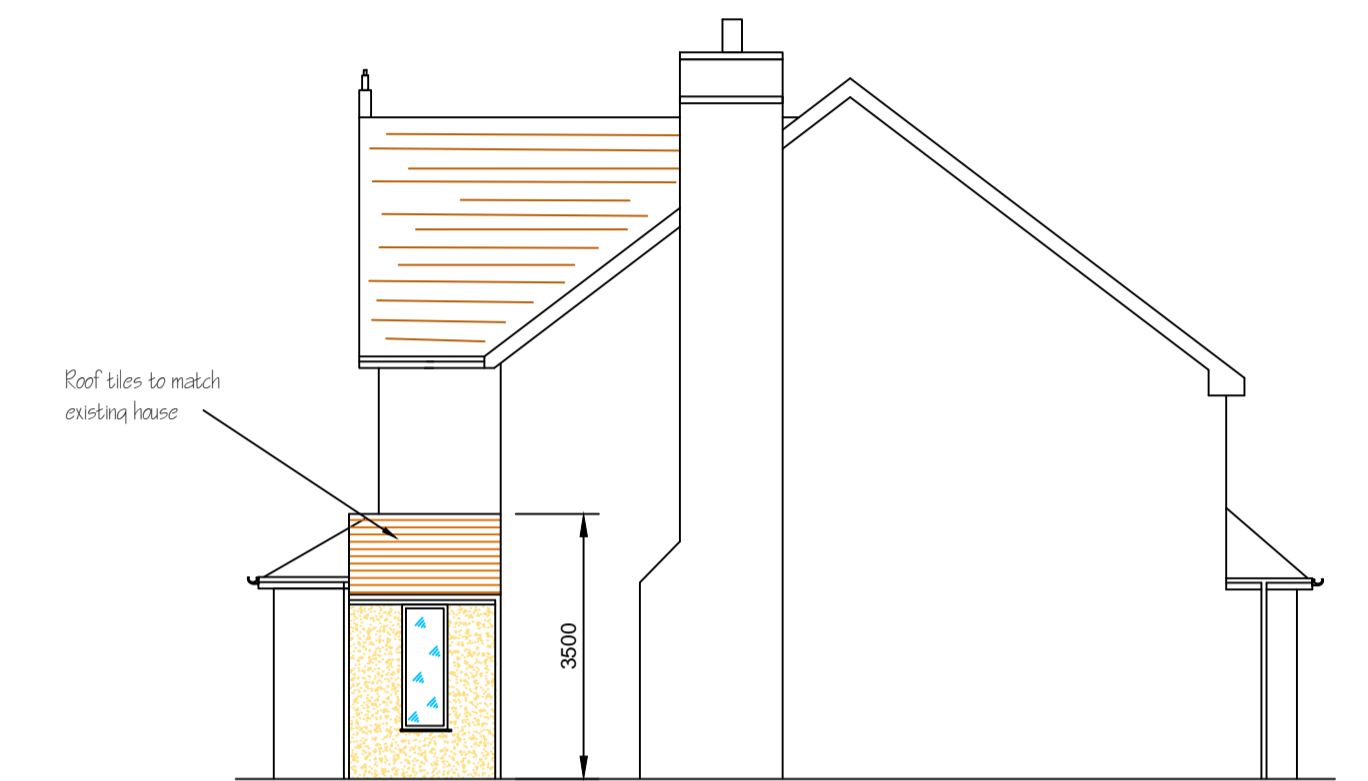

Proposed Side Elevation
View on A

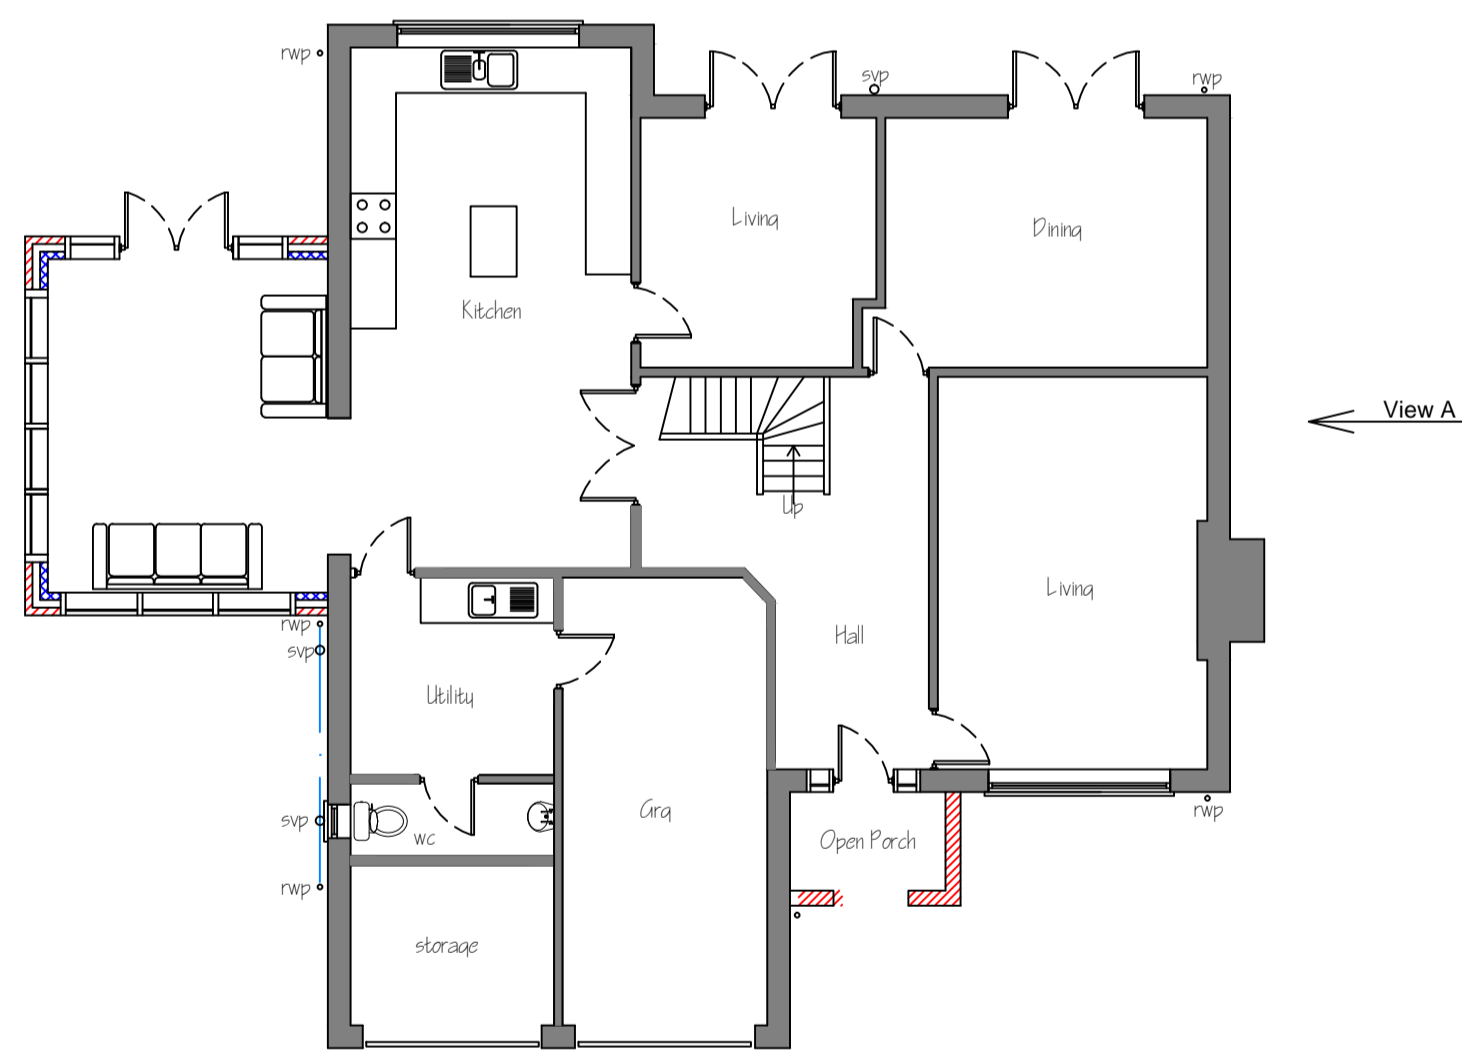

Existing Ground Floor Plan

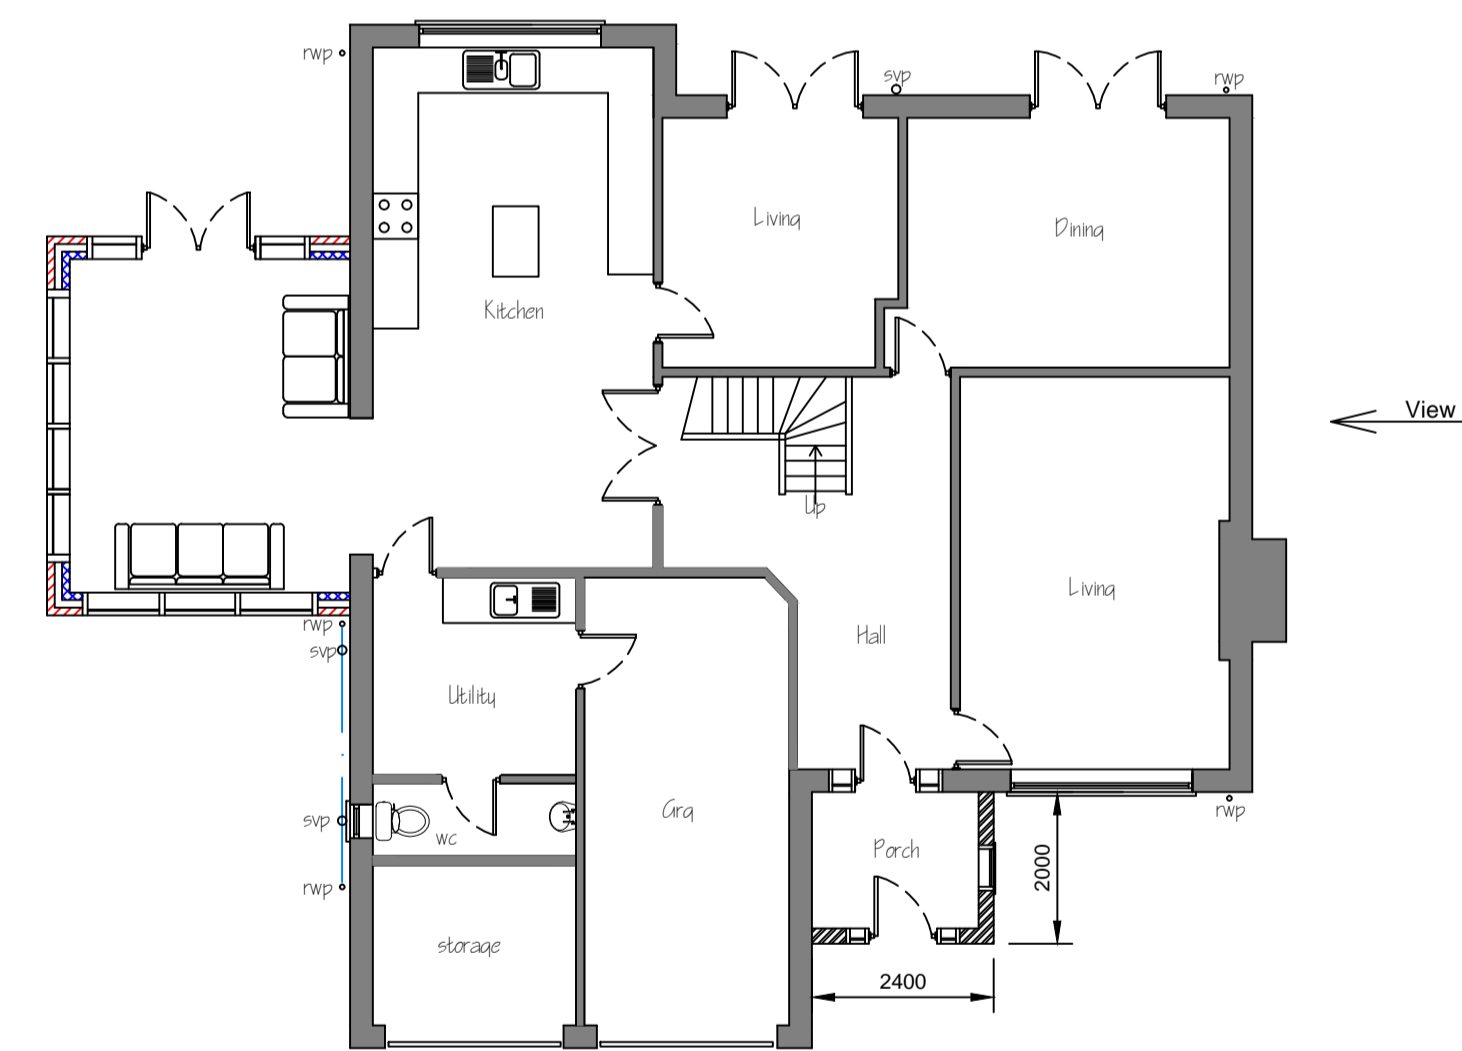

Proposed Ground Floor Plan

Date	Rev No	Revision
Client Mrs J Dunn		
Address 12 Fountain Park Westhoughton BL5 2AP		
Project Demolition of existing porch and build new Porch to front with render finish		
Drawing Existing and Proposed Layouts		
Dwg No	JD2023	Rev
Scale	1:100 @ A1	
Drawn	DIW	
Checked	JD	Date 26-09-23