
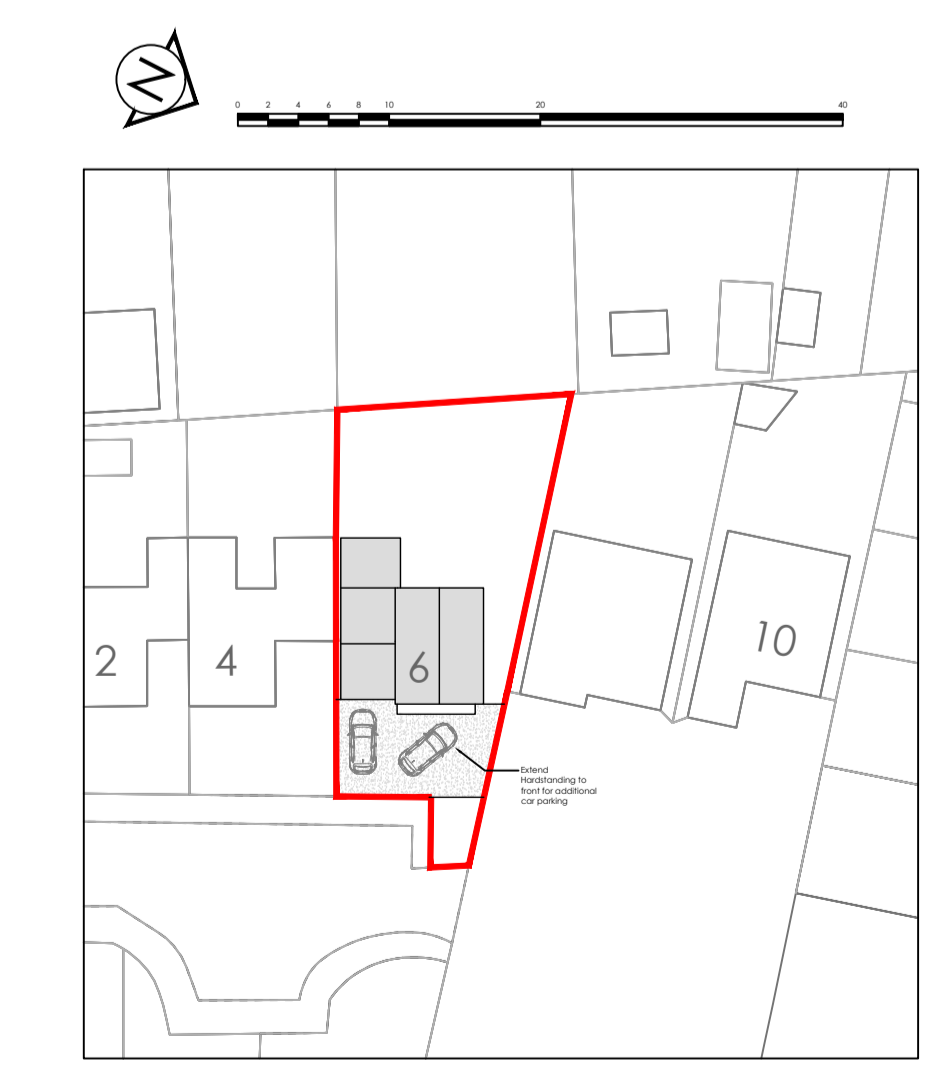
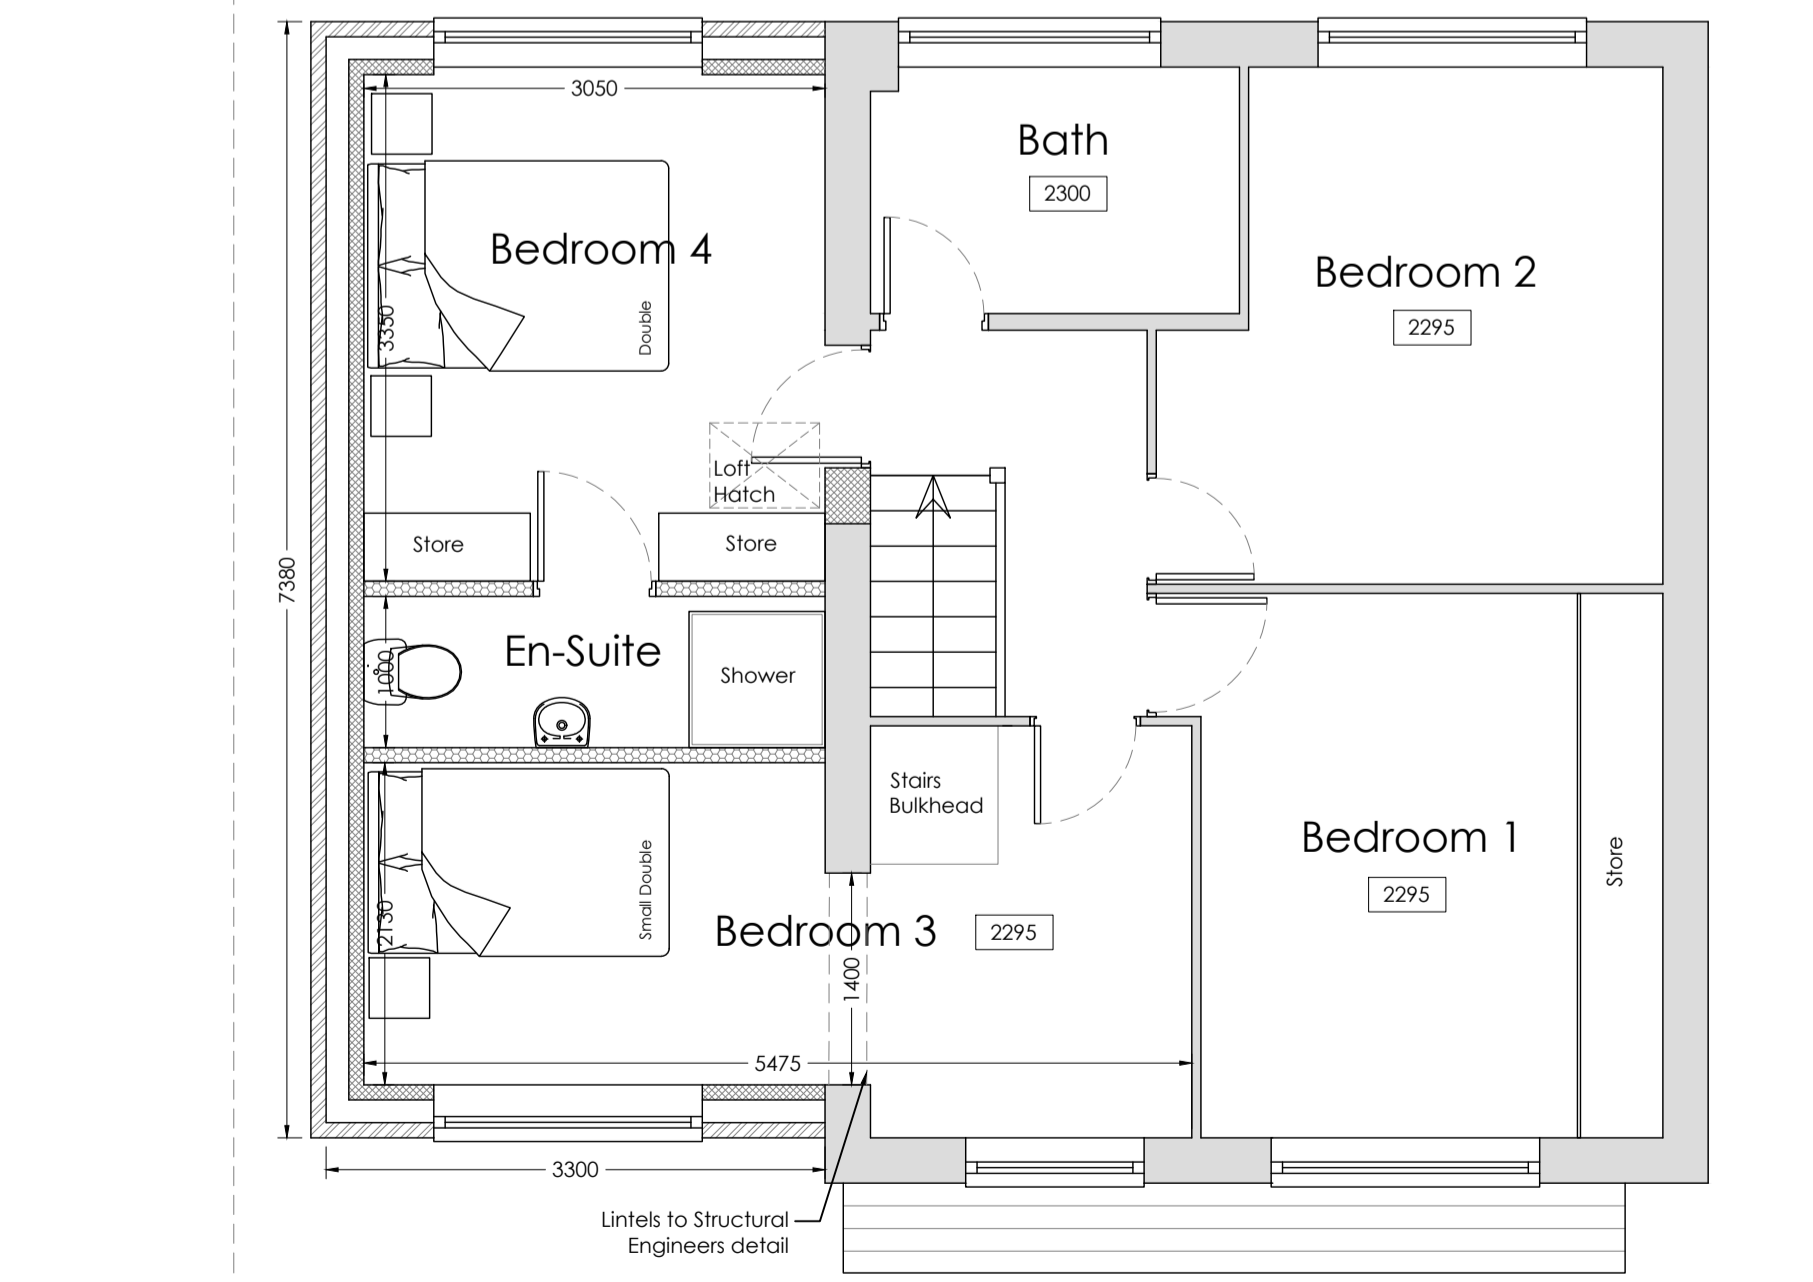
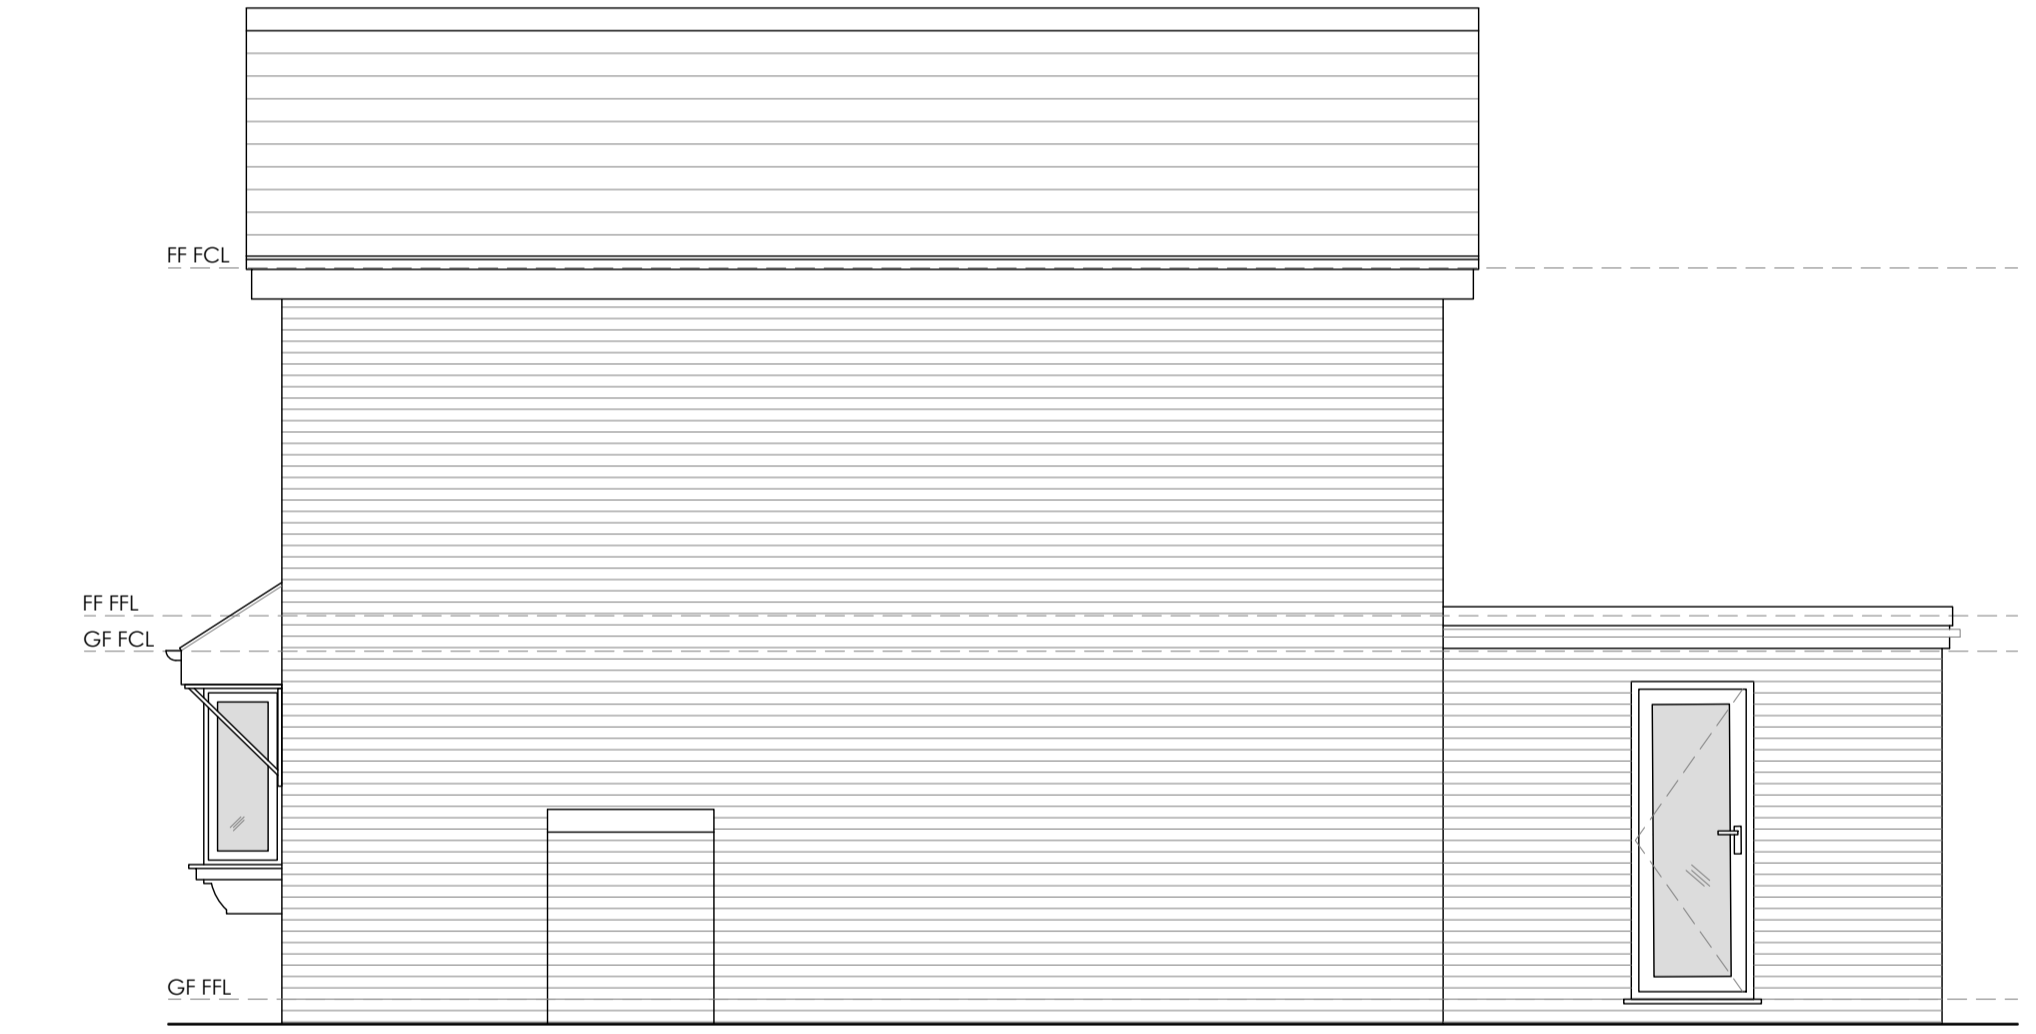
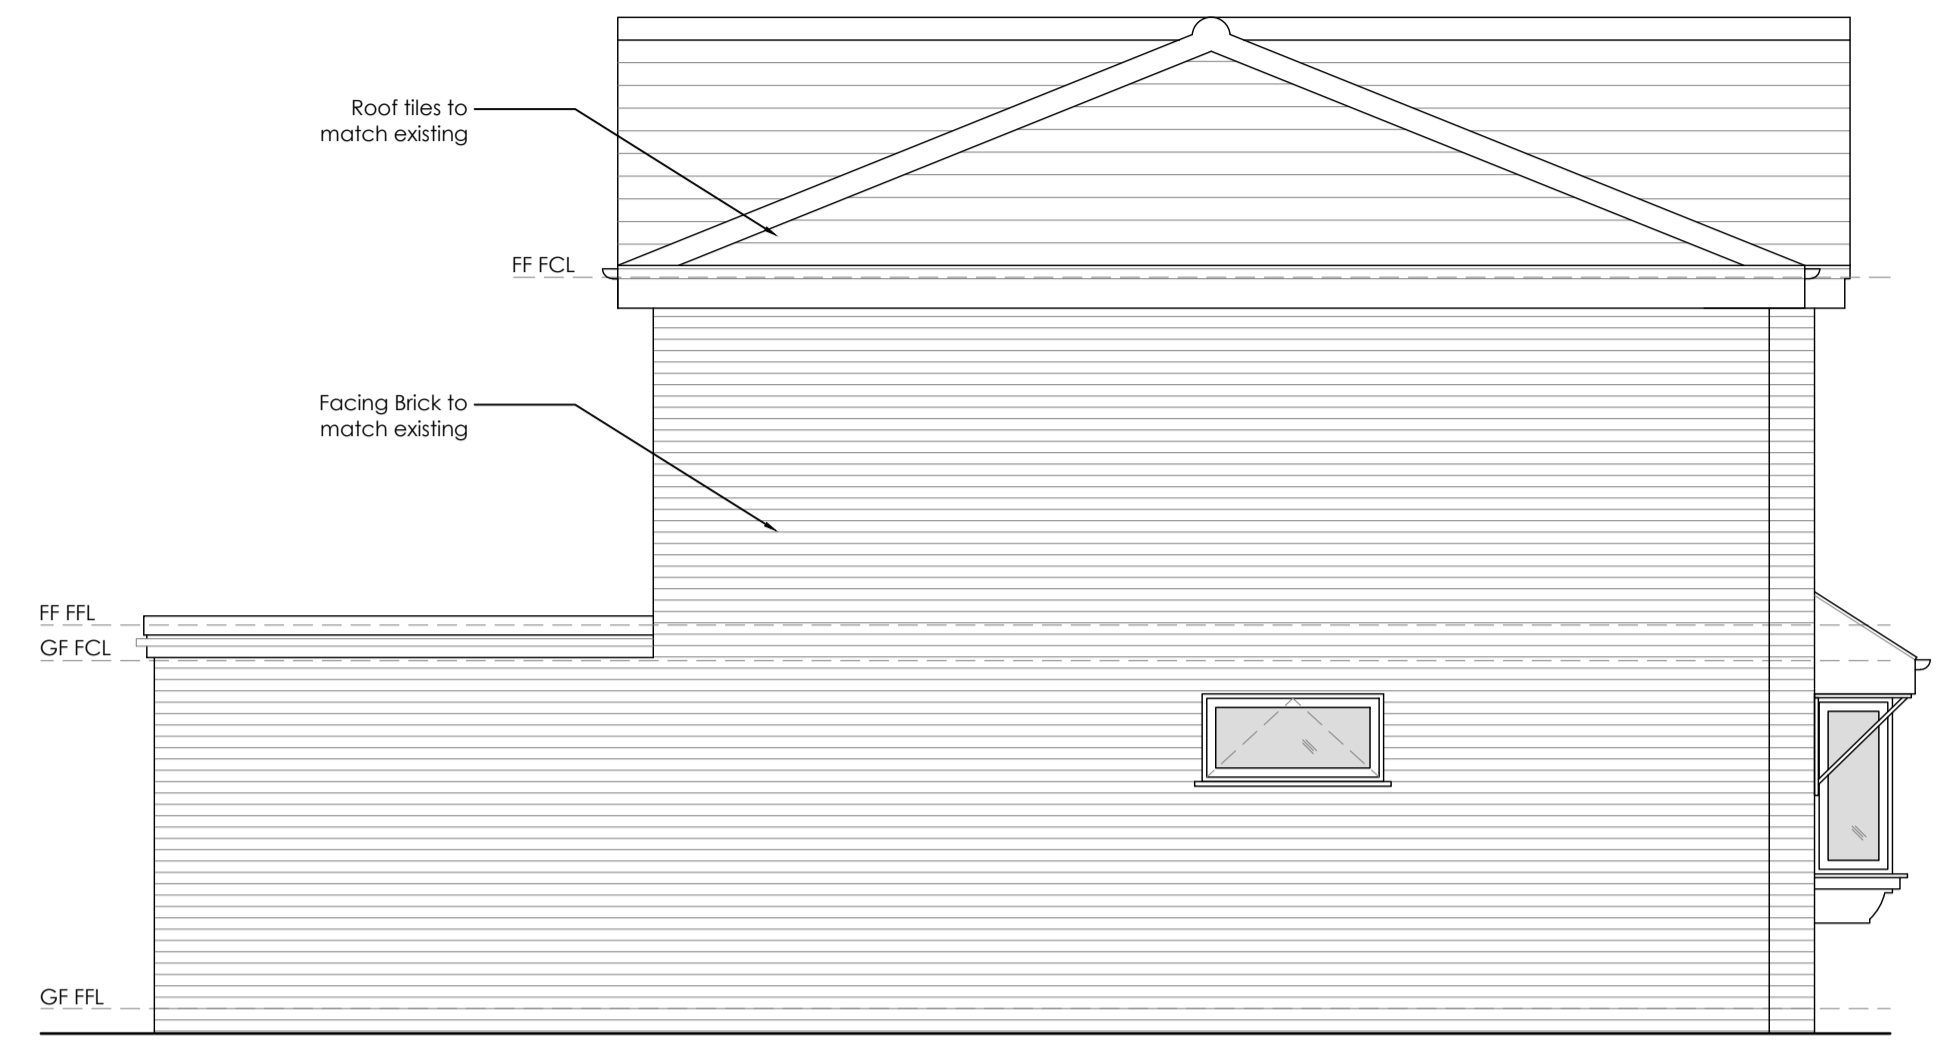


DO NOT SCALE - Use only written dimensions. All dimension must be verified prior to the works being put into hand and any discrepancies reported to the originator.
 This drawing is copyright and shall not be reproduced or used for any other purpose without the written permission of Parker Liddle Architecture.
 This drawing must be read in conjunction with all other related drawings and it is the contractor's responsibility to ensure full compliance with the Building Regulations.
 Drawing to be used only as described in the drawing notes below.

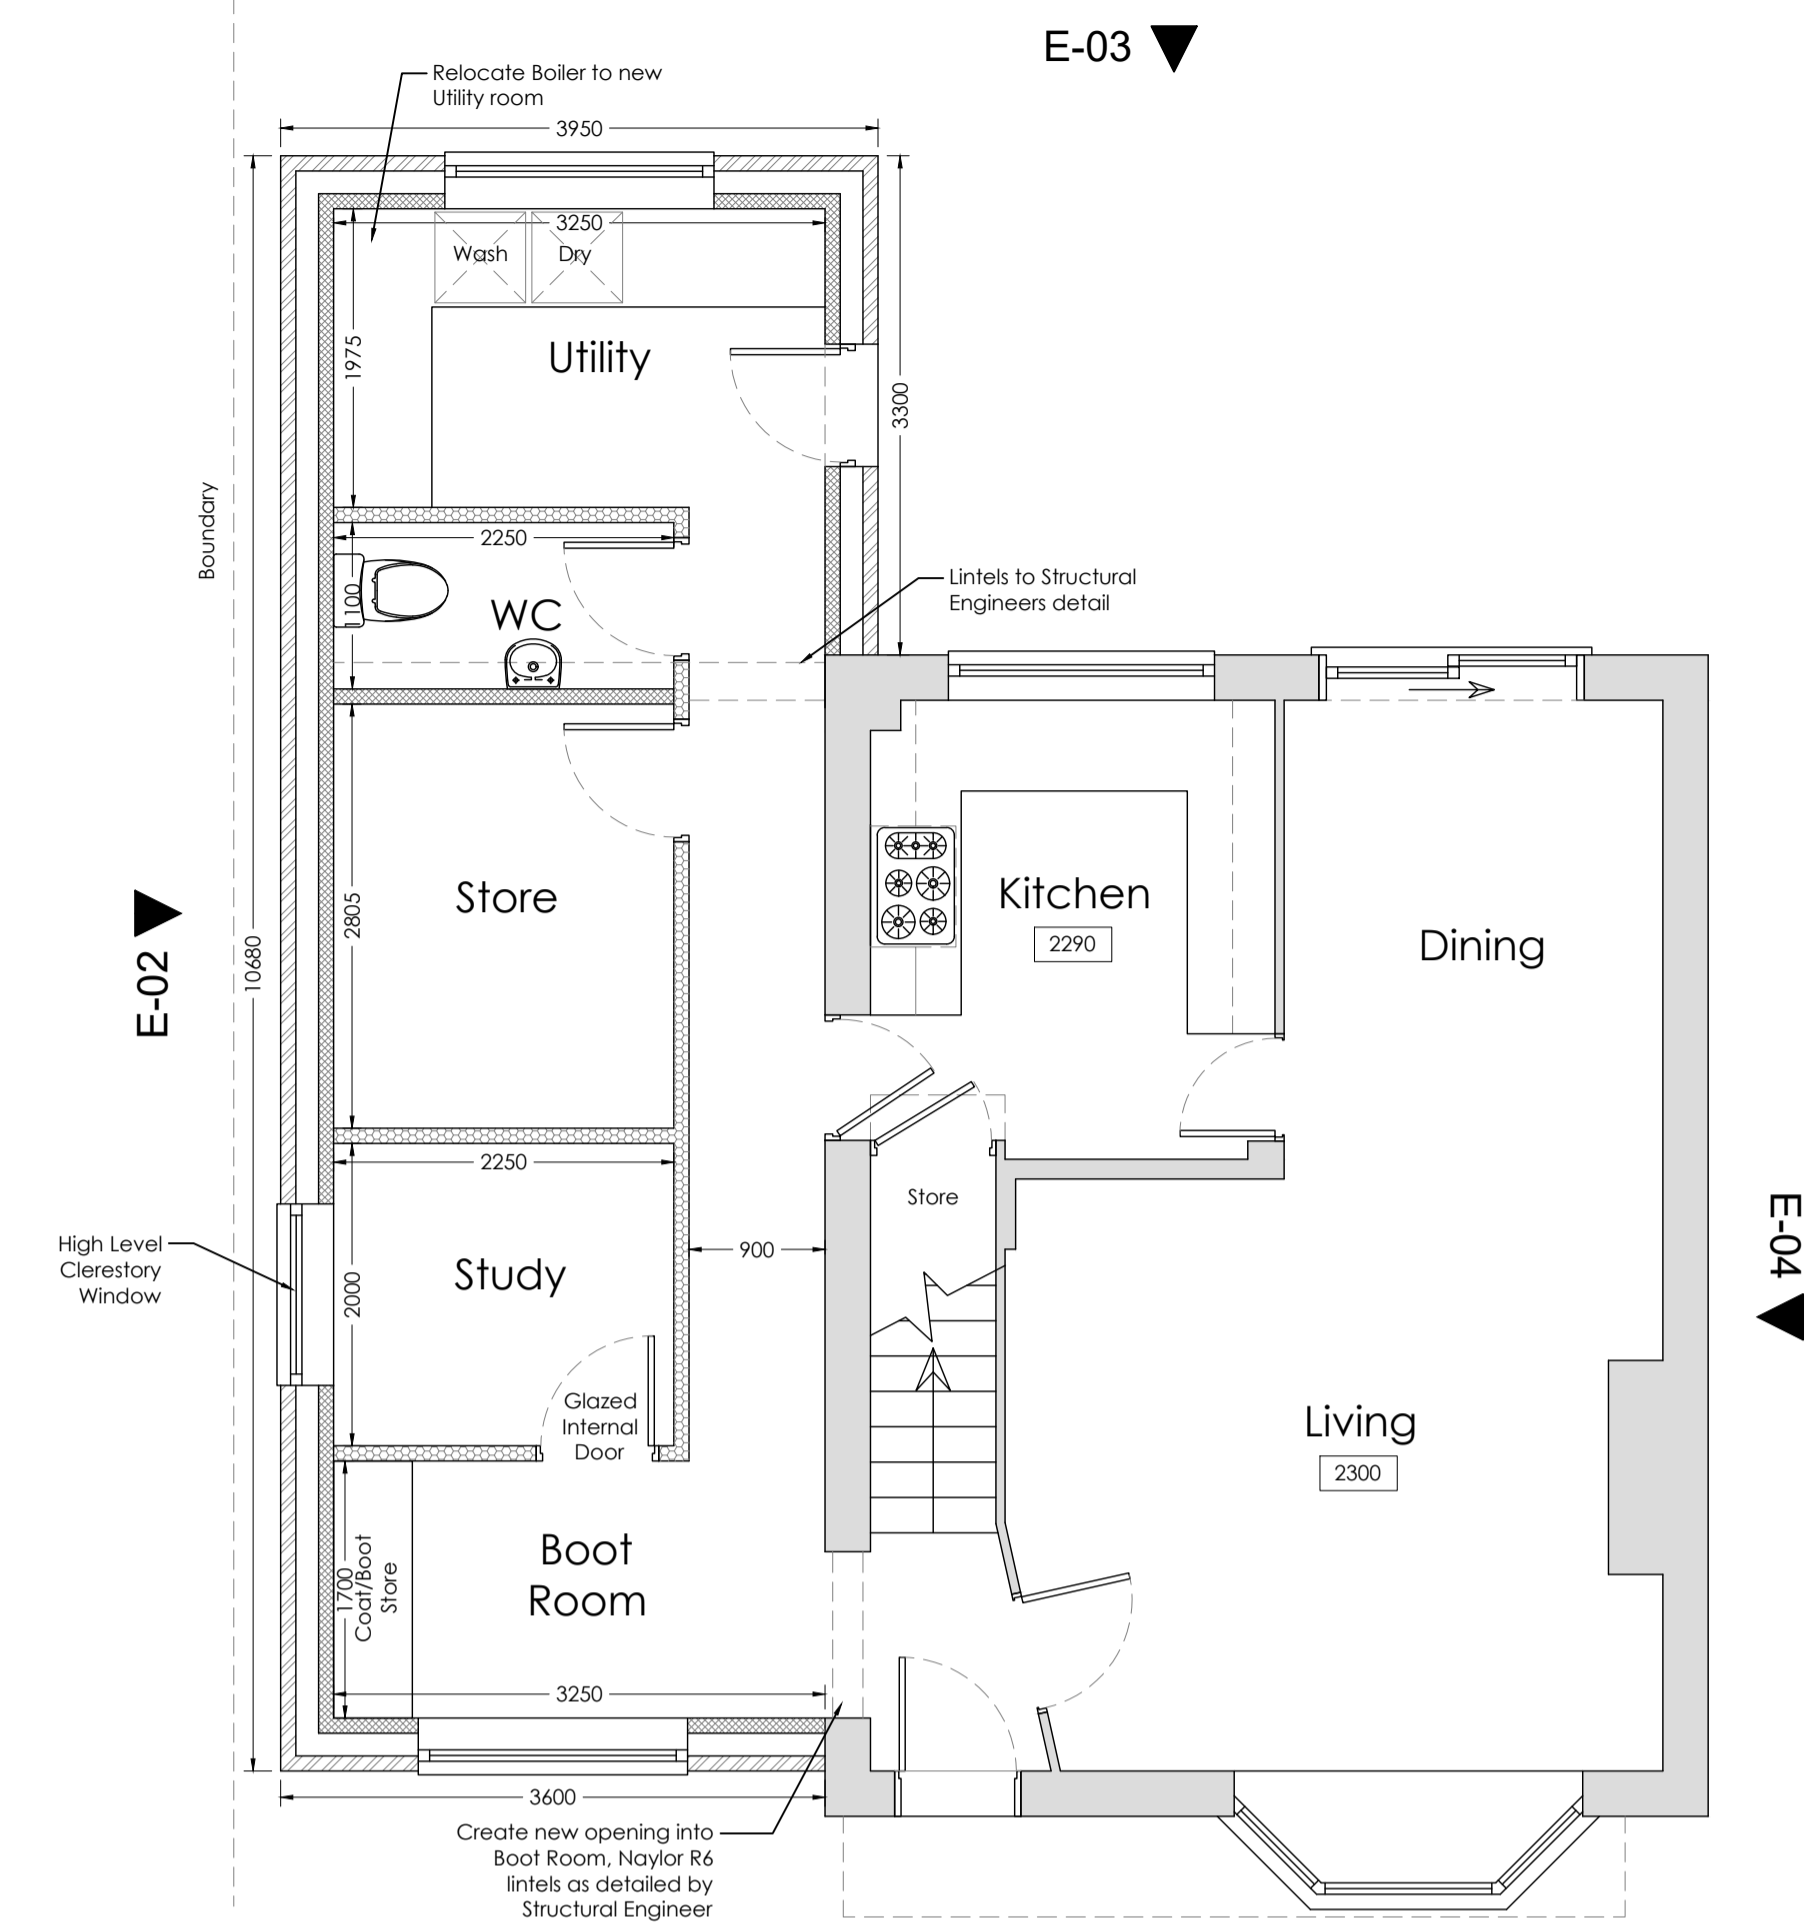

Rev C - 23.11.23 - JPL - Updates to rear elevation
 Rev C - 16.11.23 - JPL - Updates for planning issue
 Rev B - 4.10.23 - JPL - Updates to Bed 3
 Rev A - 21.7.23 - JPL - Updates following client consult

STATUS:	Planning
DWG NO:	1070-02
REVISION:	D
CLIENT:	Nash
PROJECT:	6 Delves Close Chesterfield Derbyshire S40 2BU
TITLE:	Double Storey Extension Plans as PROPOSED as EXISTING
DRAWN BY:	JPL
PAPER SIZE:	A1
SCALE:	1:50
DATE:	11.2.23
PARKER LIDDLE TIBSHLEAF, ALFRETON, ARCHITECTURE DERBYSHIRE Tel: 01773 292009 plarchitecture.co.uk/ mail@plarchitecture.co.uk	