




DO NOT SCALE - Use only written dimensions. All dimension must be verified prior to the works being put into hand and any discrepancies reported to the originator.
 This drawing is copyright and shall not be reproduced or used for any other purpose without the written permission of Parker Liddle Architecture.
 This drawing must be read in conjunction with all other related drawings and it is the contractor's responsibility to ensure full compliance with the Building Regulations.
 Drawing to be used only as described in the drawing notes below.

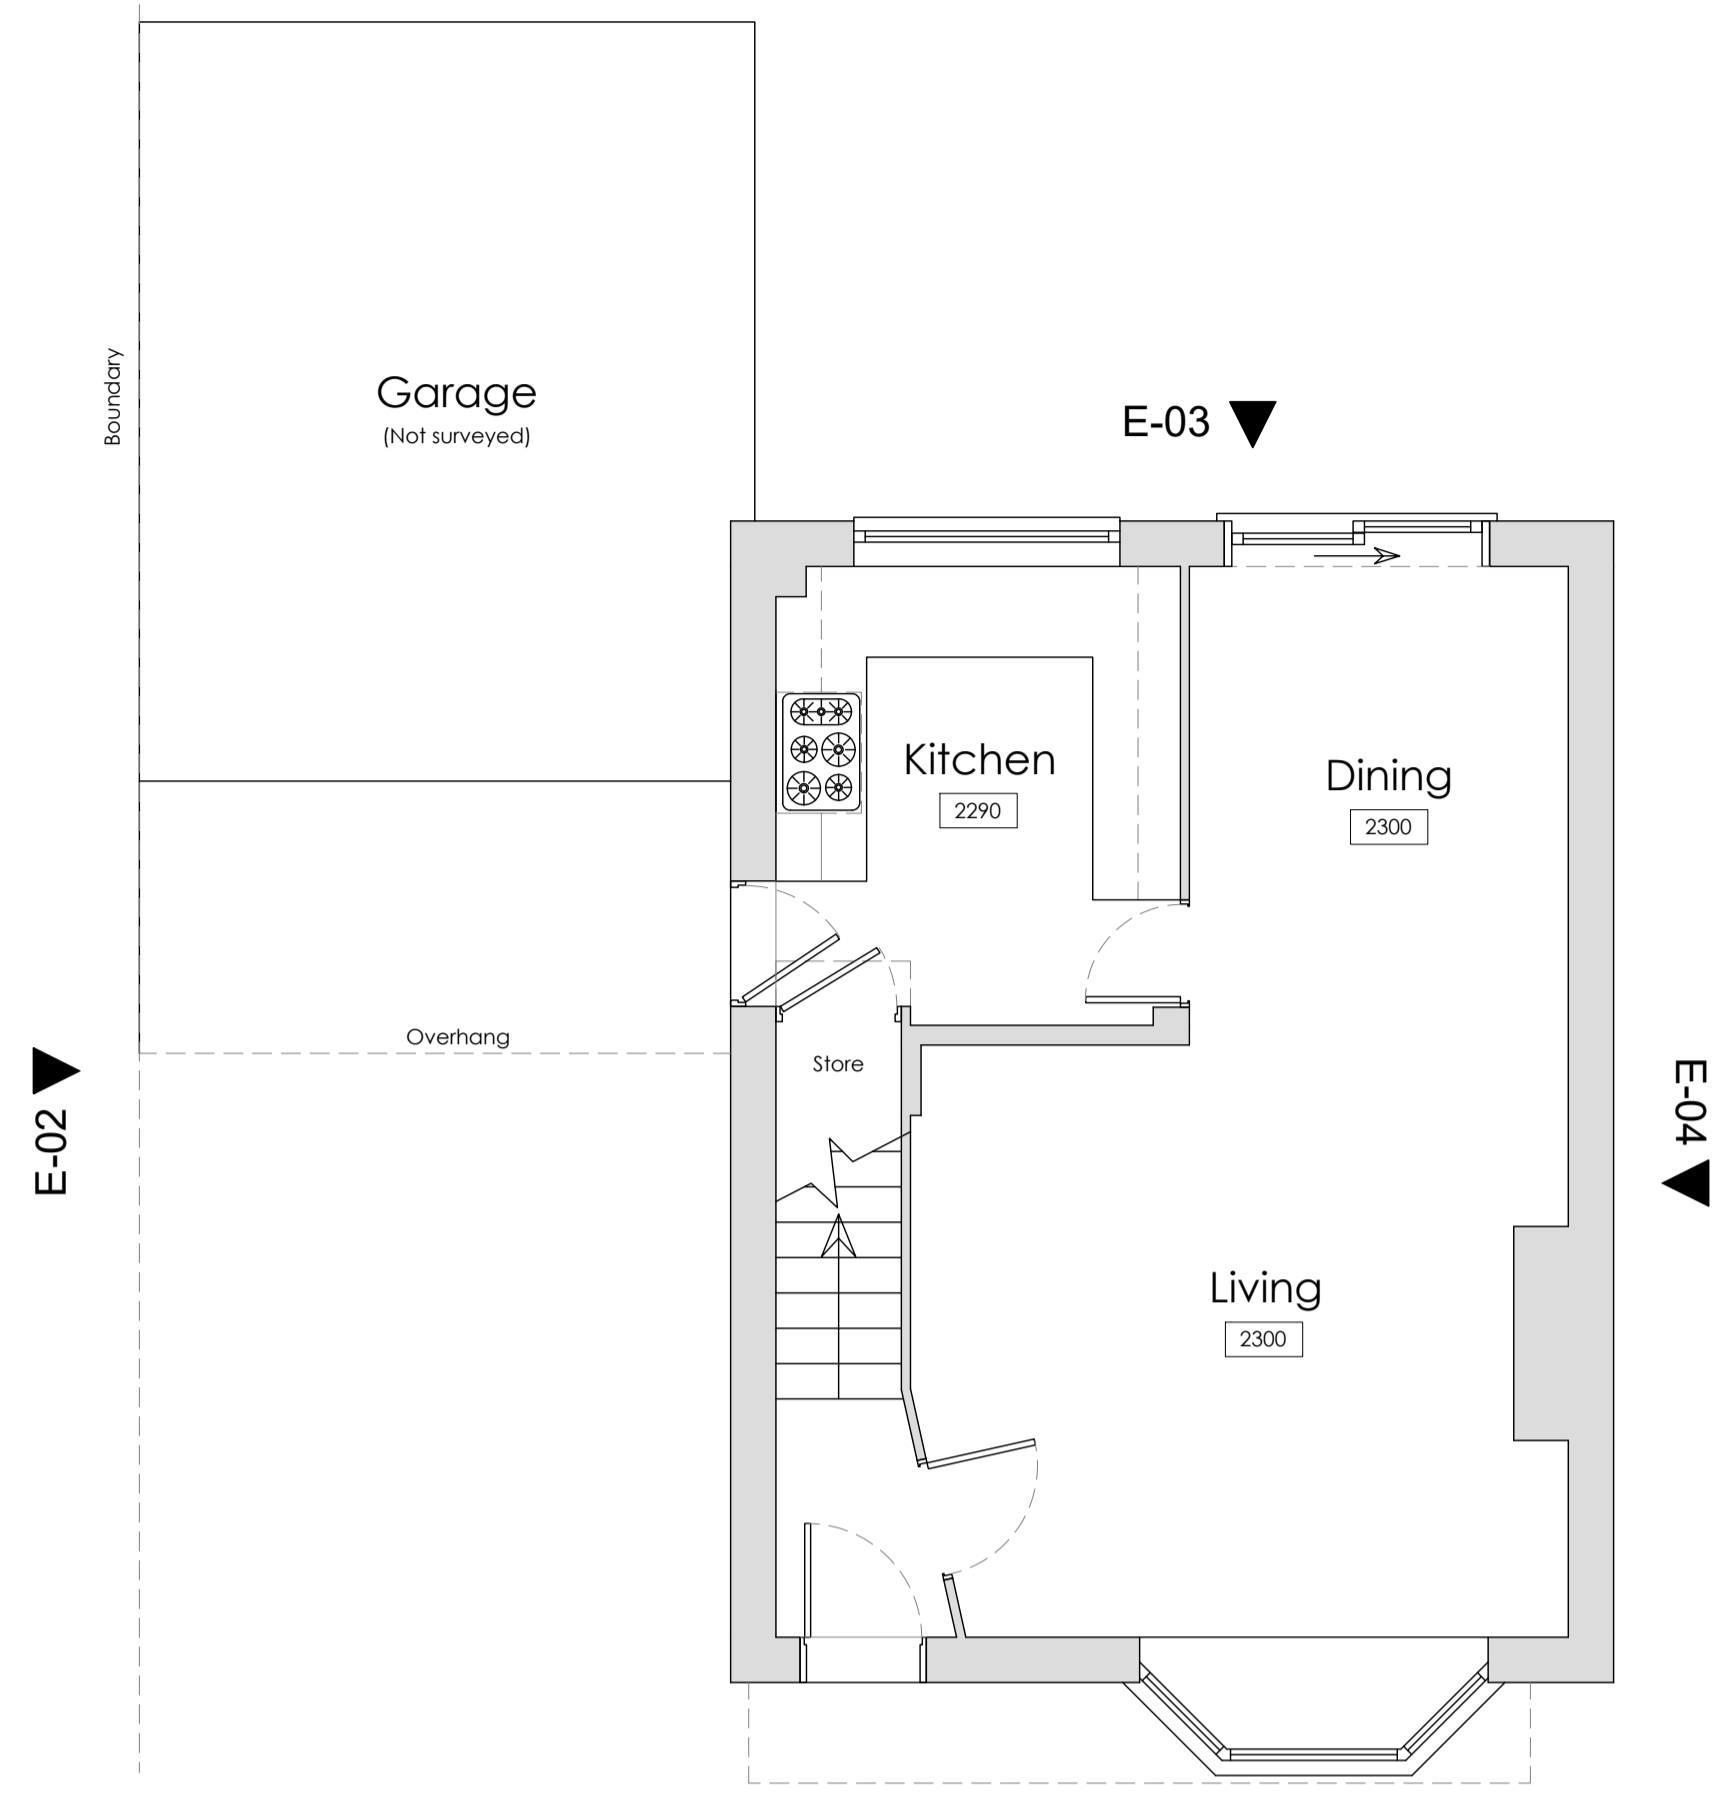

Ground Floor Plan
as EXISTING 1:50

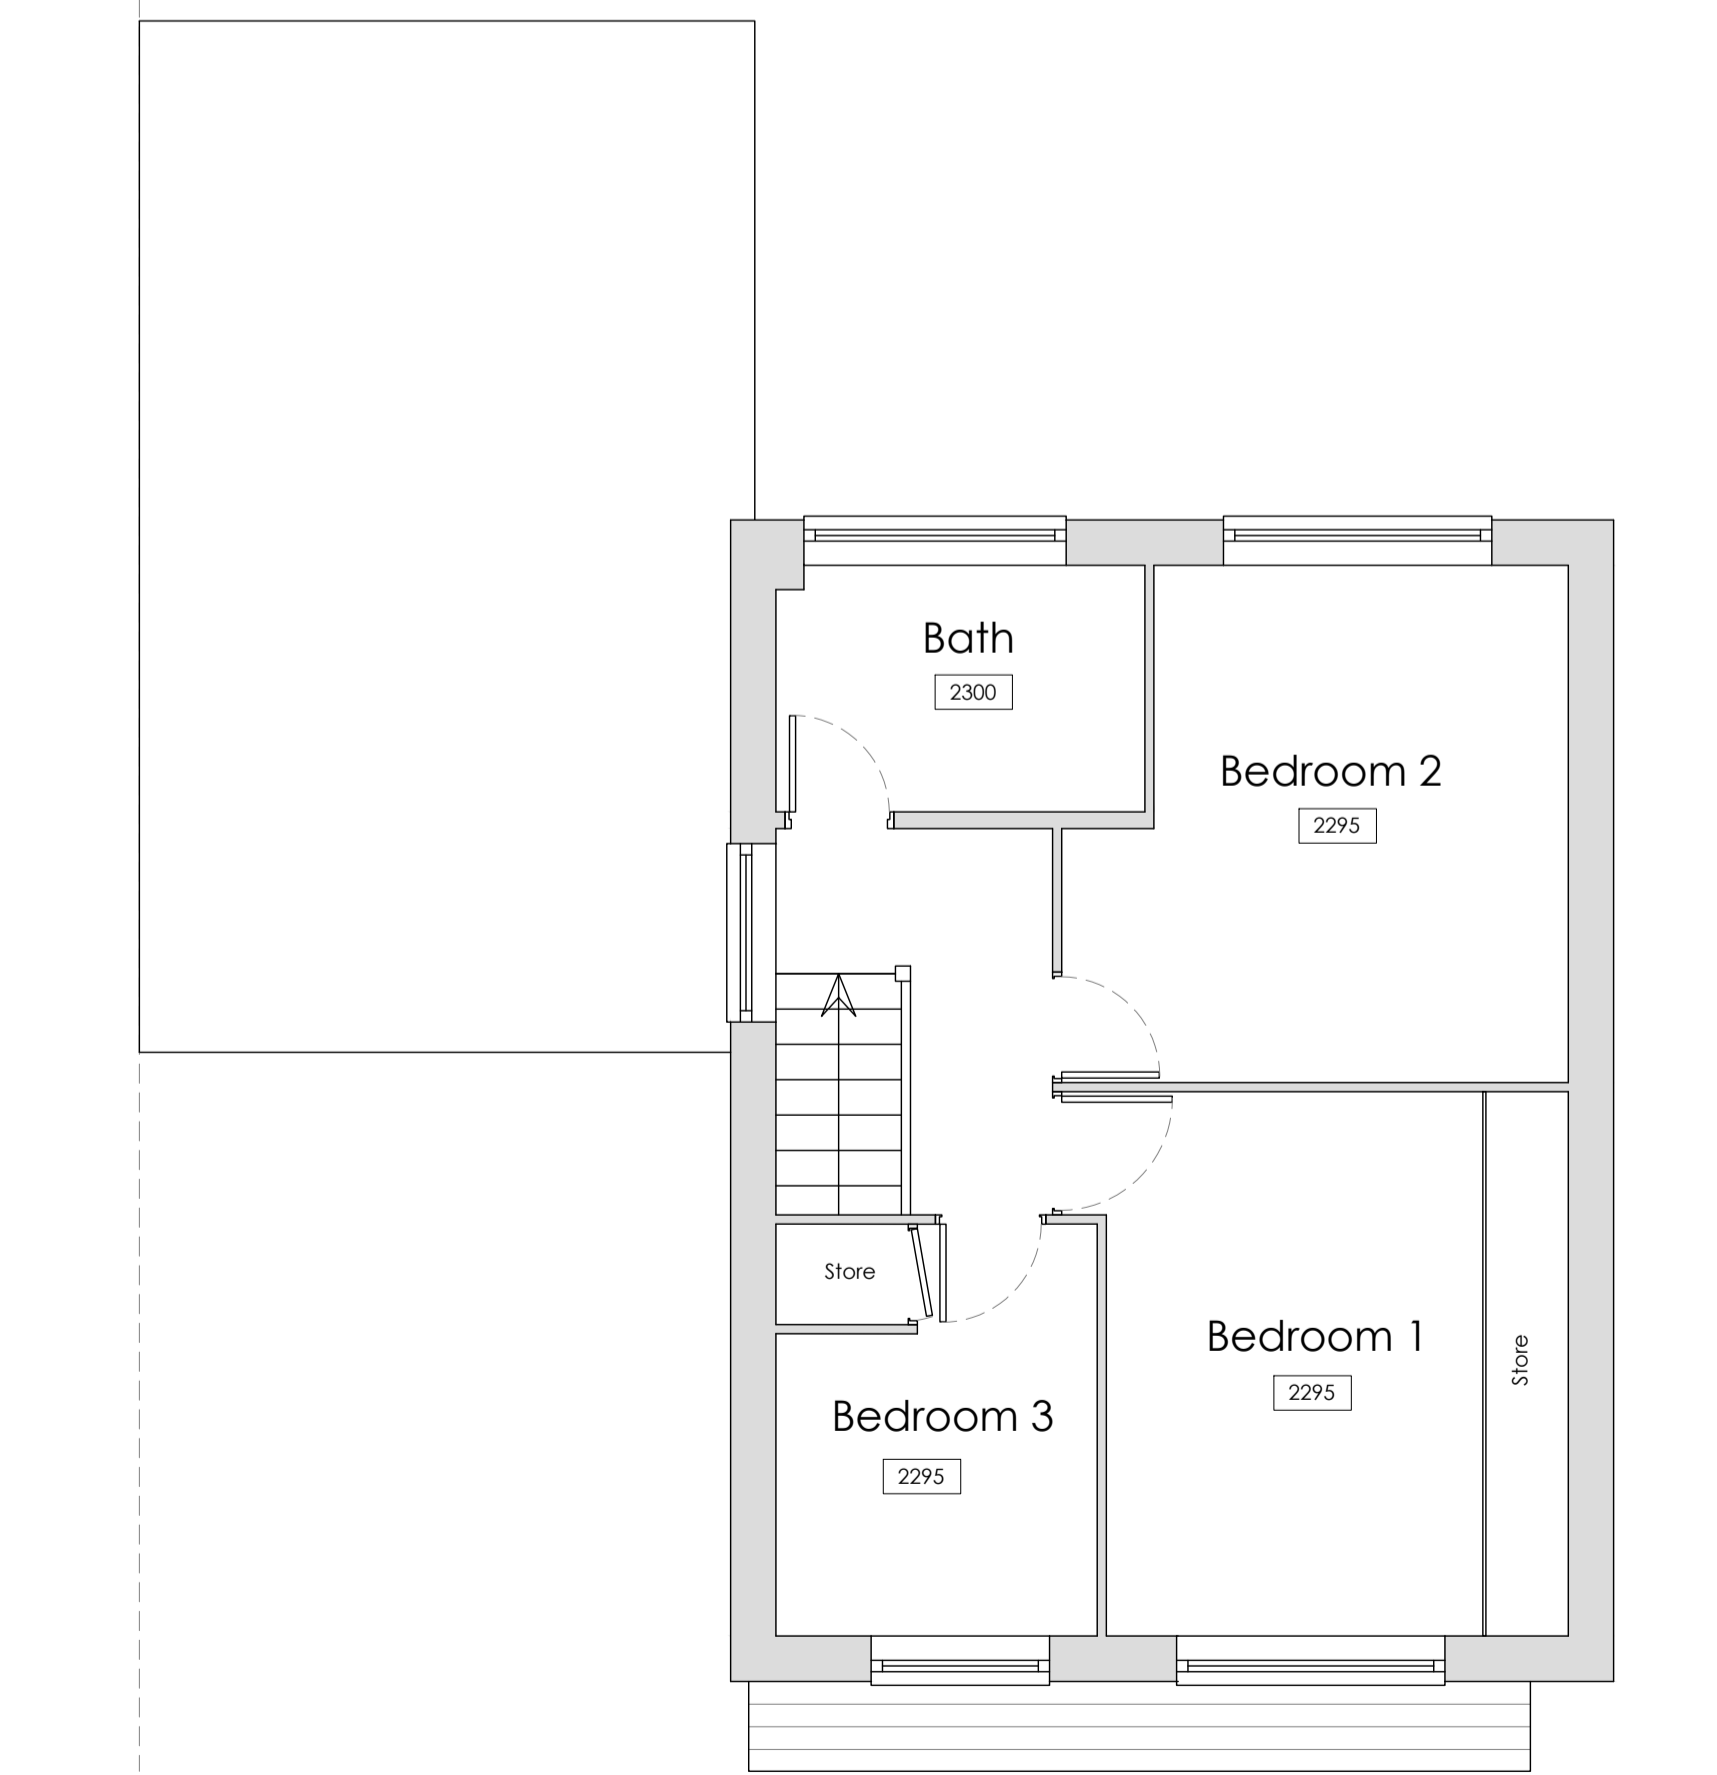

First Floor Plan
as EXISTING 1:50

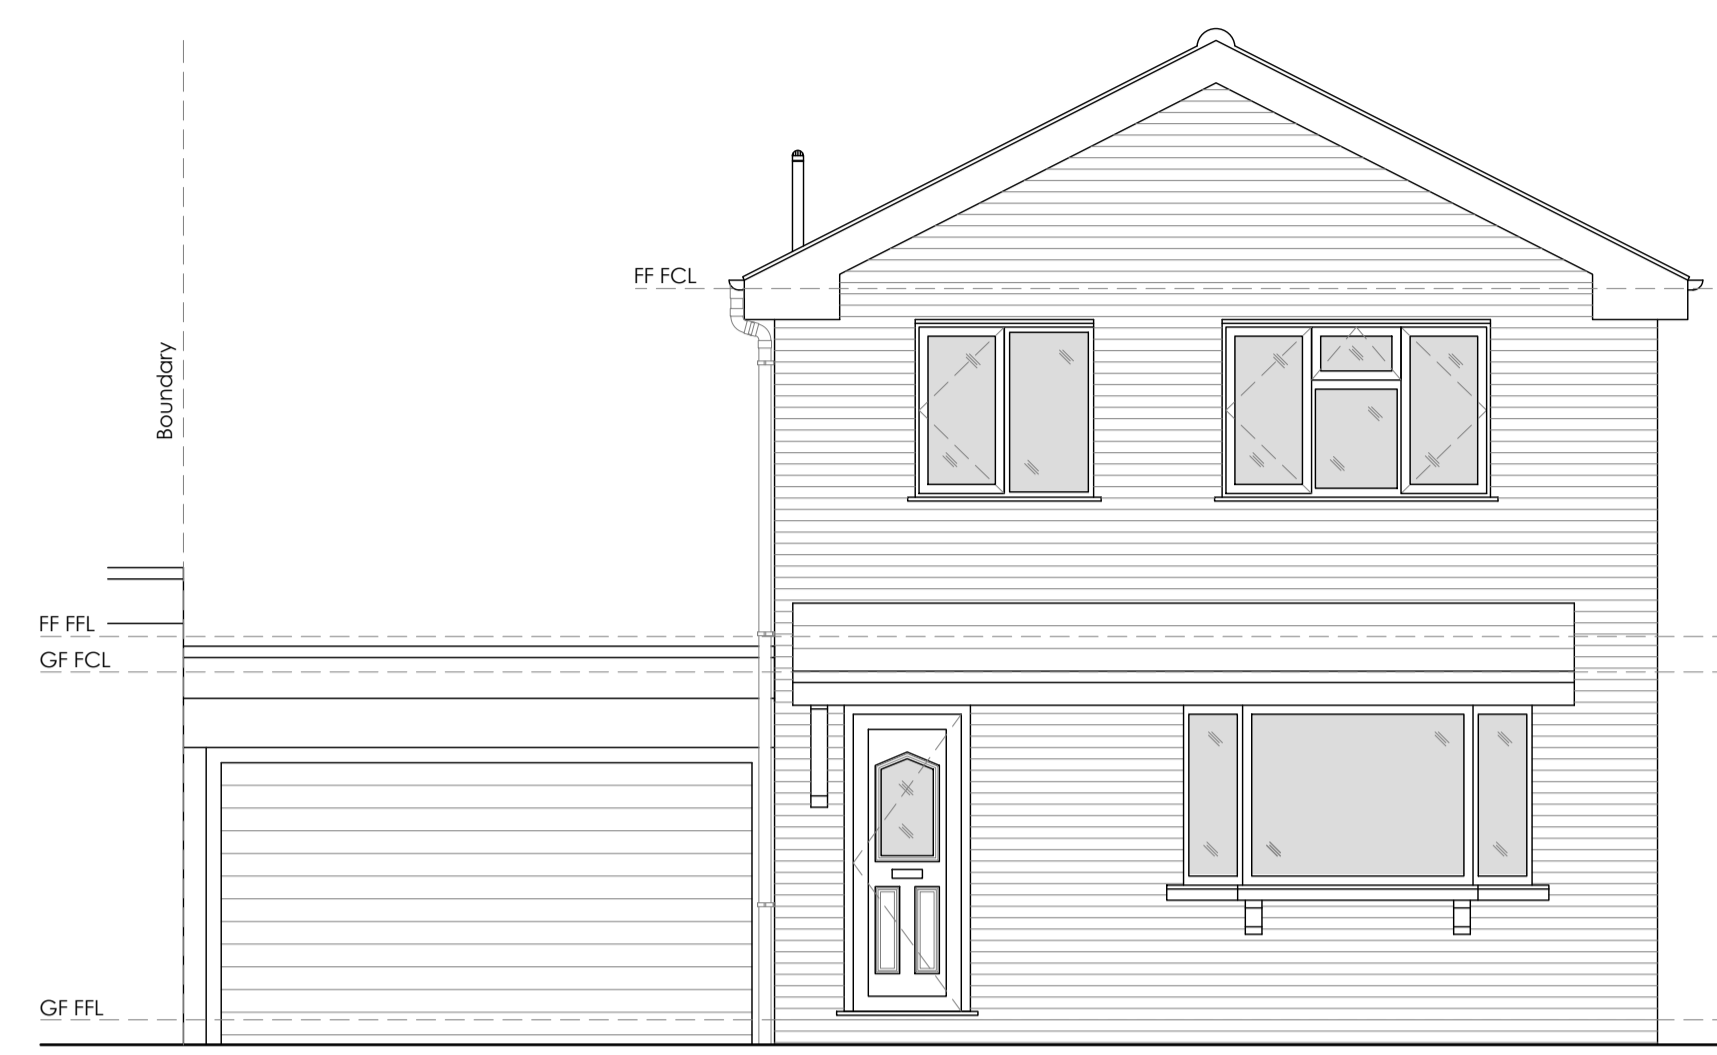


Front Elevation 01
as EXISTING 1:50@A1 / 1:100@A3




Side Elevation 04
as EXISTING 1:50@A1 / 1:100@A3




Rear Elevation 03
as EXISTING 1:50@A1 / 1:100@A3

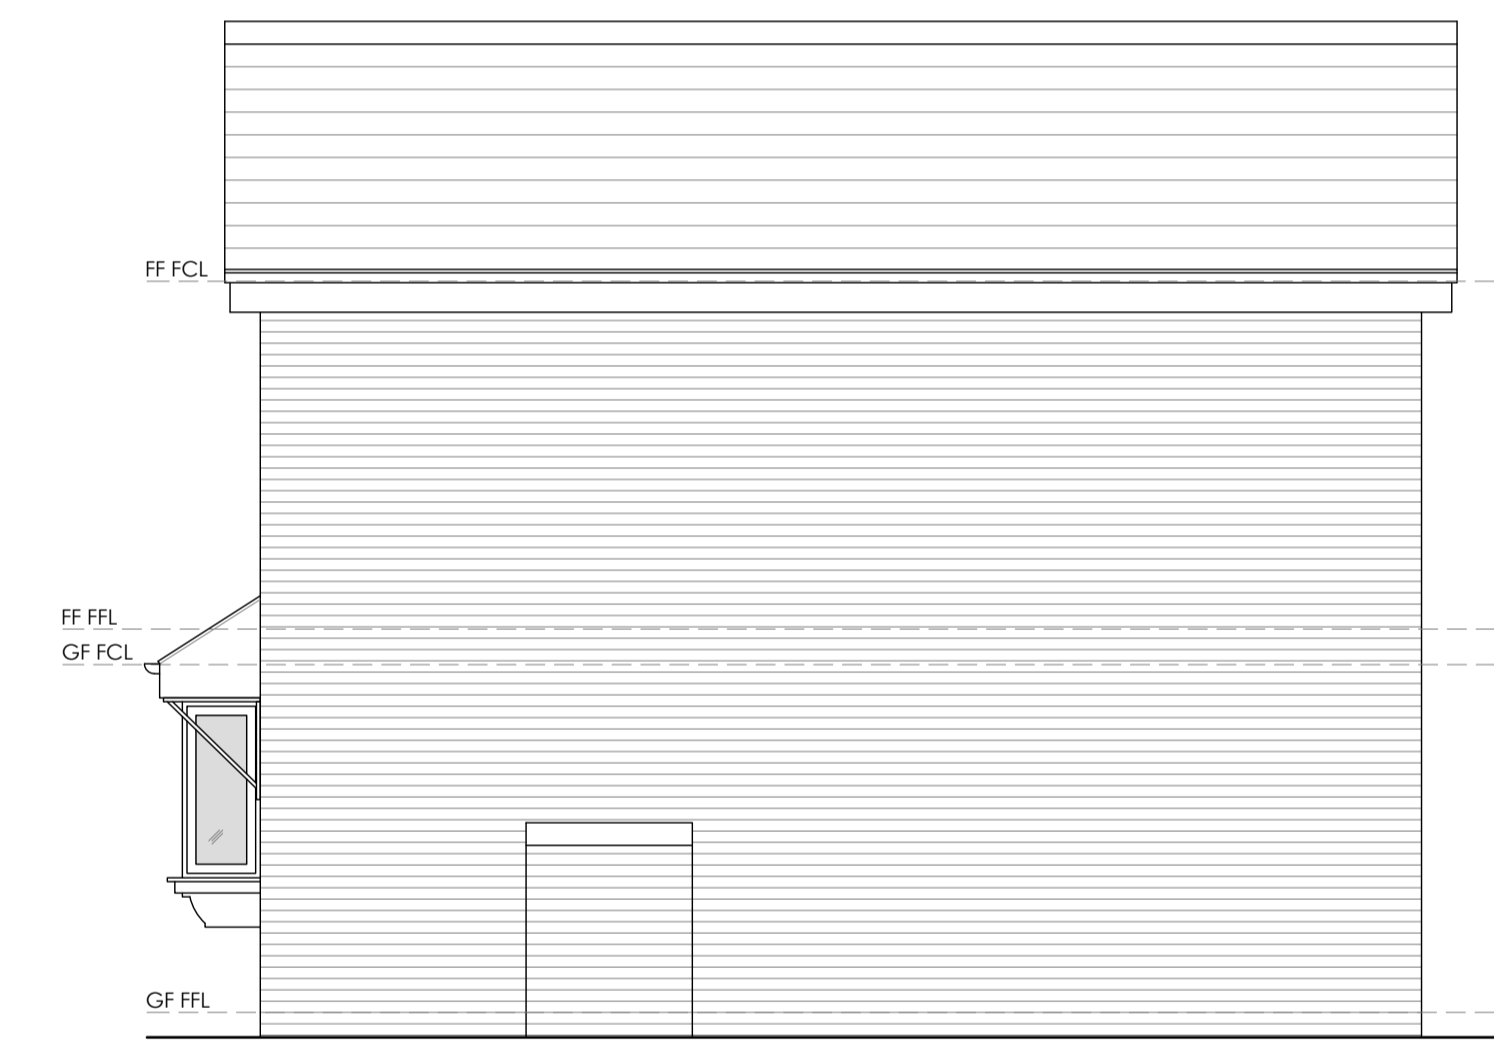

Side Elevation 04
as EXISTING 1:50@A1 / 1:100@A3

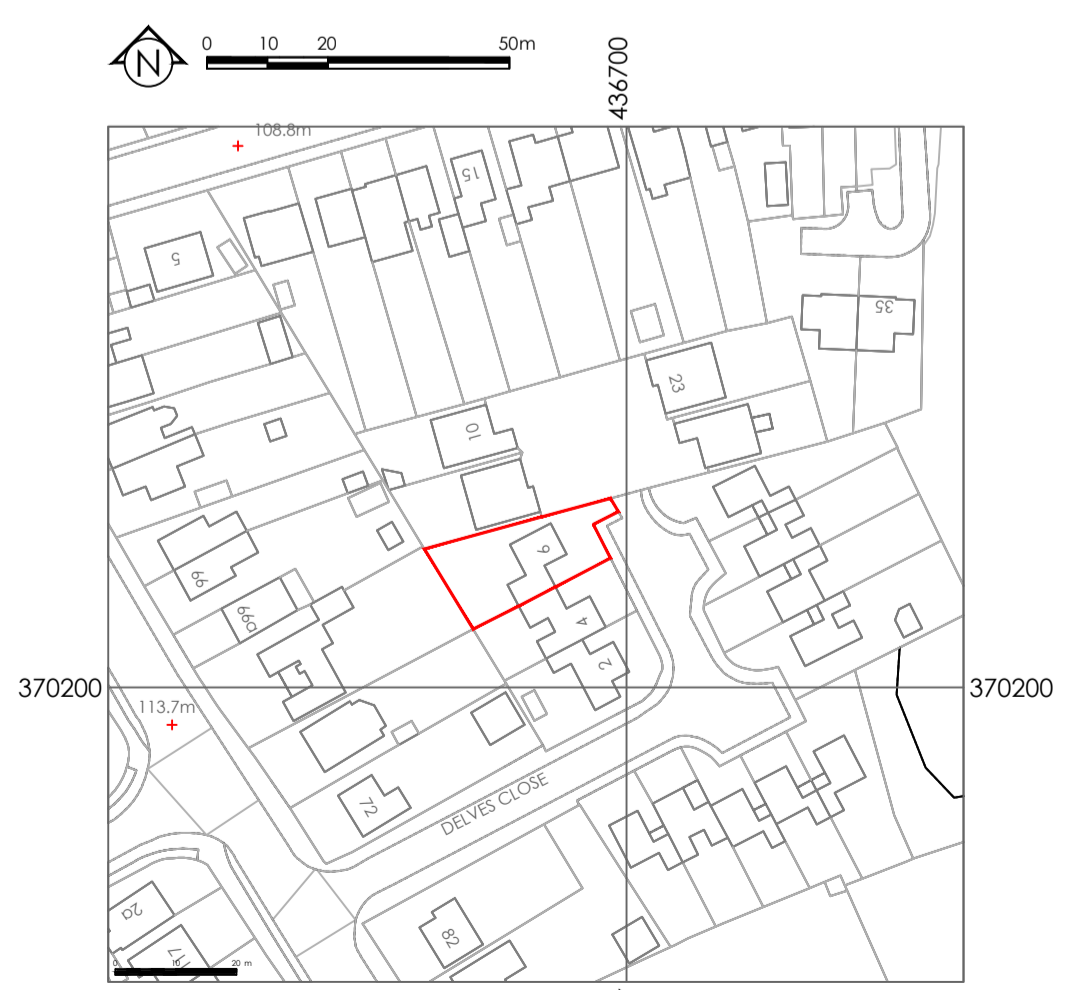

LOCATION PLAN 1:1250

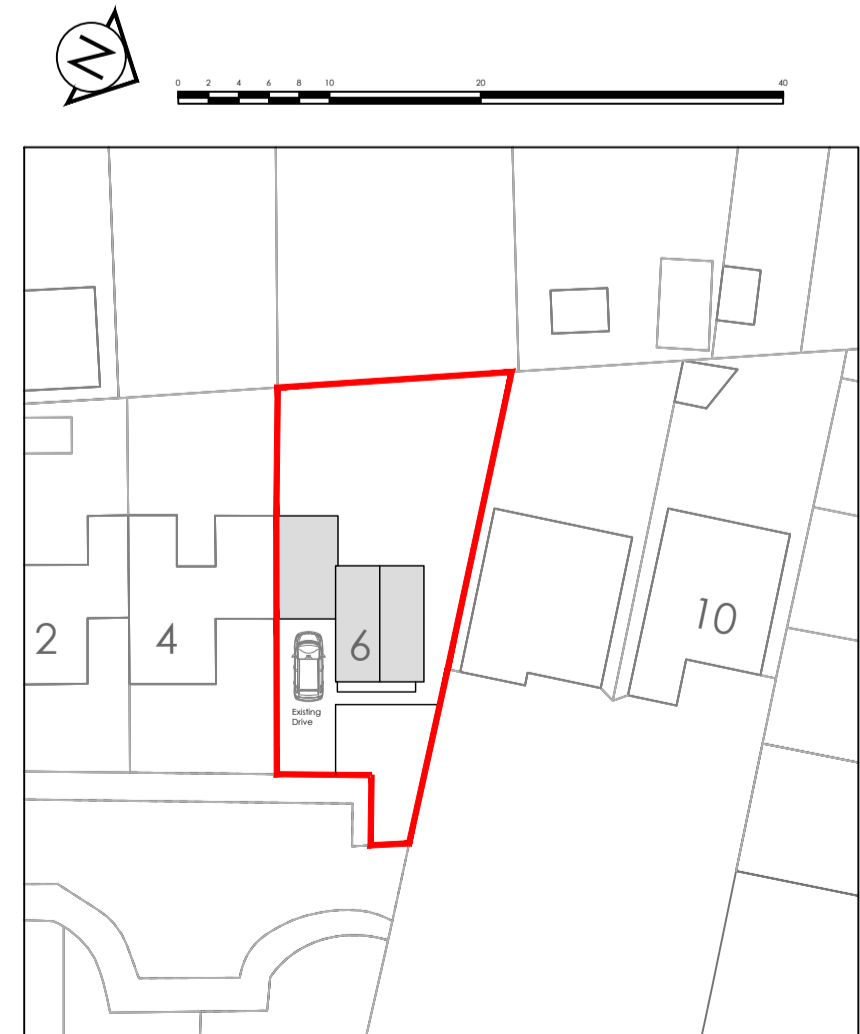

Site Plan
As EXISTING 1:500

Rev A - 16.11.23 - JPL - Updates for planning issue

STATUS:	Planning
DWG NO: 1070-01	REVISION: A
CLIENT:	Nash
PROJECT:	6 Delves Close Chesterfield Derbyshire S40 2BU
TITLE:	Double Storey Extension Plans and Elevations as EXISTING
DRAWN BY:	JPL
PAPER SIZE:	A1
SCALE:	1:50
DATE:	1.2.23
PARKER LIDDLE TIBSHLEAF, ALFRETON, ARCHITECTURE DERBYSHIRE Tel: 01773 292009 plarchitecture.co.uk / mail@plarchitecture.co.uk	