


**PROPOSED SOUTH ELEVATION**

PRINTS SCALE - 1:100 @ A3 SIZE / 1:50 @ A1 SIZE

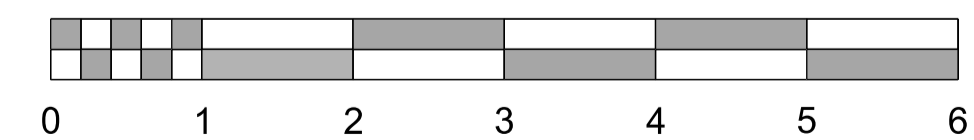

**A3/A1**  
COLOUR

<b>Roger Gransmore</b> RIBA		client <b>Darshanee &amp; Harshul Measuria</b>			Rev	Date	Drawing Stage	Notes
The Old Chapel . Oakridge Lynch . Stroud . Glos . GL6 7NZ		project <b>Old Ullenwood Lodge, Ullenwood, Cheltenham, GL53 9QX</b>			-	28.10.22	Concept Design	Responsibility is not accepted for errors made by others in scaling from this drawing. The contractor is to set out, check and co-ordinate all dimensions on site during the course of the works. This drawing is to be read in conjunction with all other plans, structural calculations and specifications.  This drawing is to be used for the described drawing stage only, (ie. Building Regulations to demonstrate compliance with Building Regulations only) and should not be reproduced or used for any other purpose.  All works are subject to further site investigations as required. The works and contractor shall comply fully with all Acts of Parliament, Statutory Instruments, Rules or Orders and any regulations and bye laws applicable. This includes applicable Planning Conditions, Building Regulations and British Standards.
Tel/fax 01285 760700 Email roger@gransmore.co.uk		drg. no.	874-04-00-102	rev H	A	22.11.22	Concept Design	
		date	14.11.23	scale 1:50 (A1) 1:100 (A3)	B	19.01.23	Concept Design	
					C	10.08.23	Concept Design	
					D	24.08.23	Concept Design	
					E	30.08.23	Concept Design	
					F	17.10.23	Concept Design	
					G	08.11.23	Planning	
					H	14.11.23	Planning	

