



BASEMENT

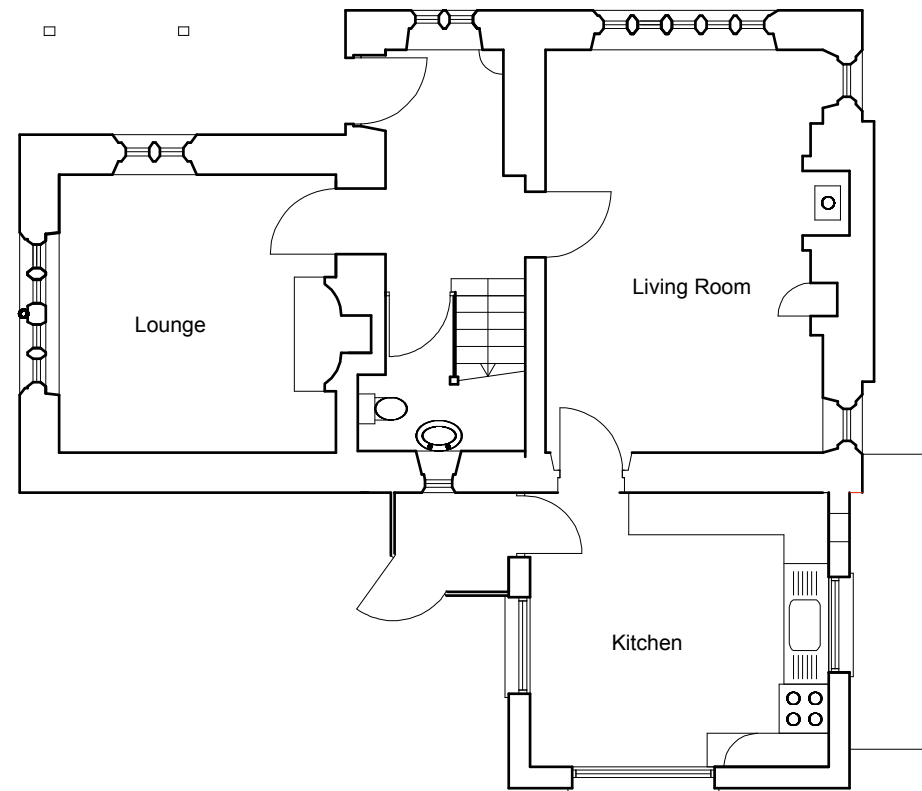

GROUND FLOOR

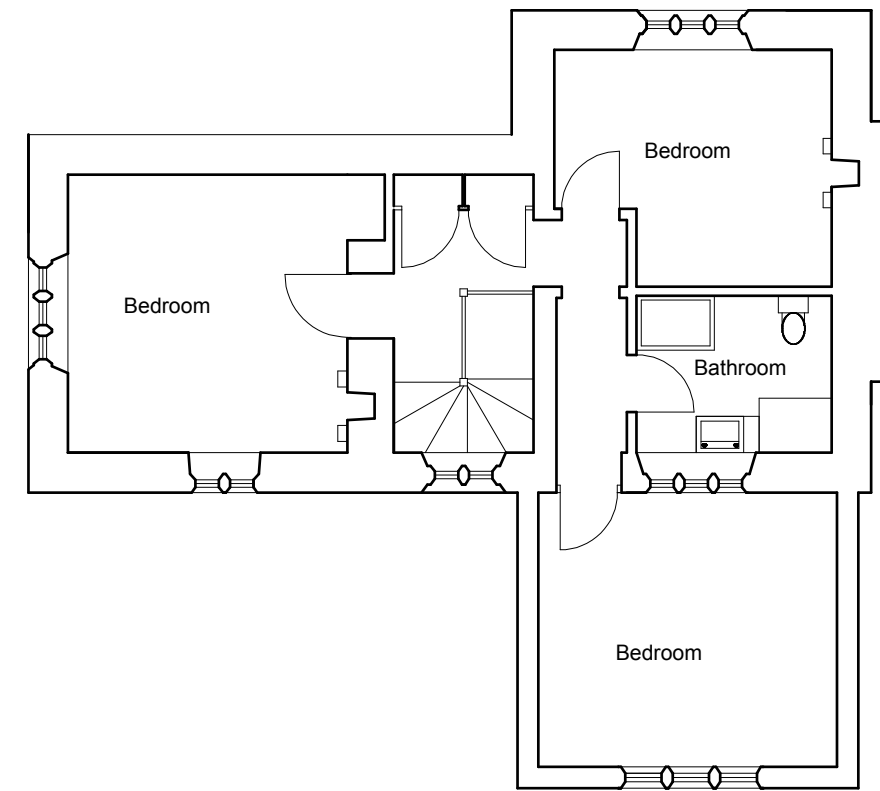

FIRST FLOOR

Roger Gransmore RIBA The Old Chapel . Oakridge Lynch . Stroud . Glos . GL6 7NZ Tel 01285 760700 Email roger@gransmore.co.uk	client Mr and Mrs Measuria			rev	date	notes
	project Ullenwood Lodge, Ullenwood, Cheltenham					
	drg. no. 874/P/01 rev title Existing Floor Plans					
	date 29/07/22 scale 1:100					

PRINTS TO SCALE
 1:100 @A3 SIZE
 0 1 2

