




FRONT ELEVATION

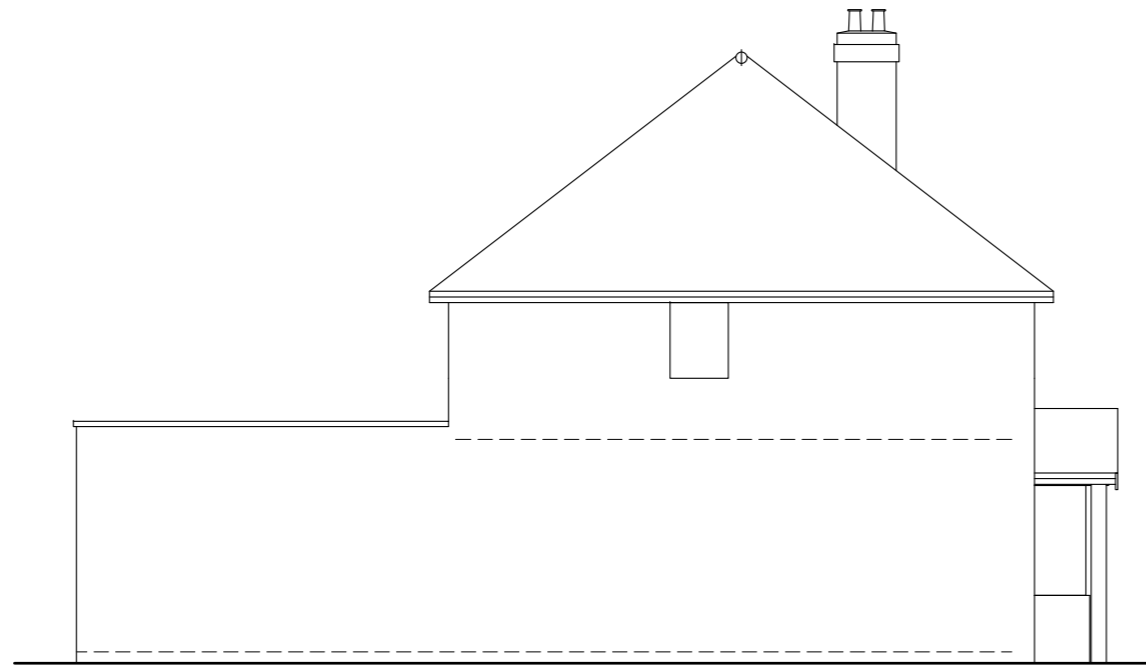


SIDE (E) ELEVATION

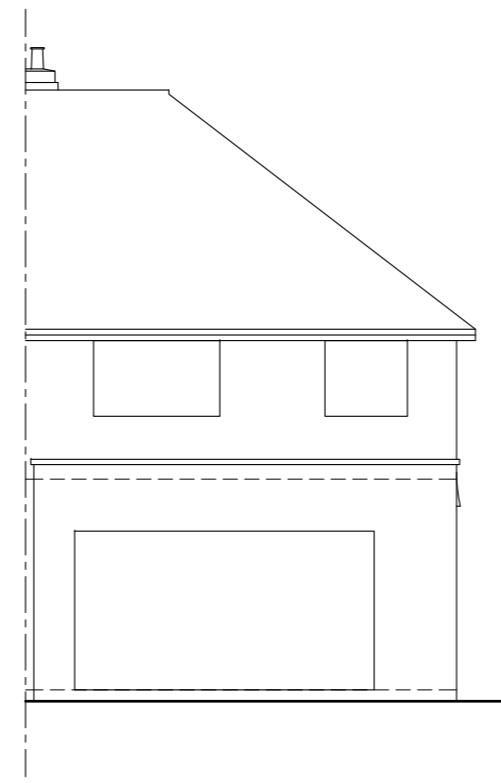


REAR ELEVATION

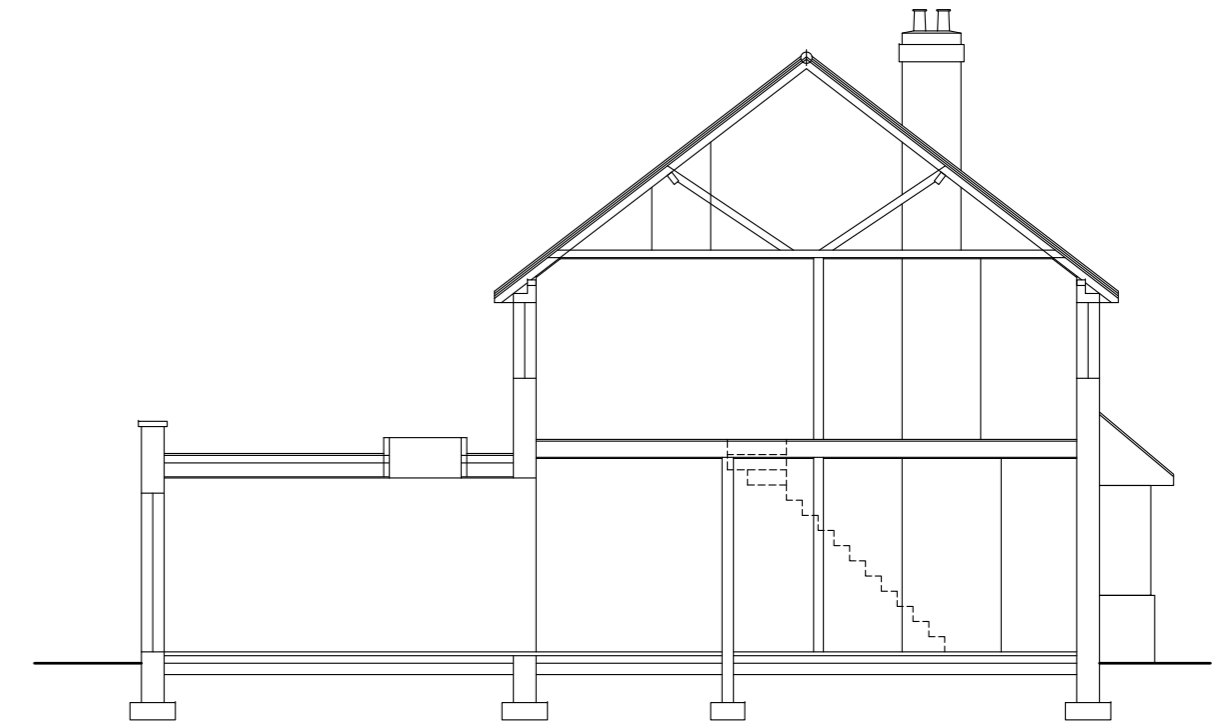

SECTION

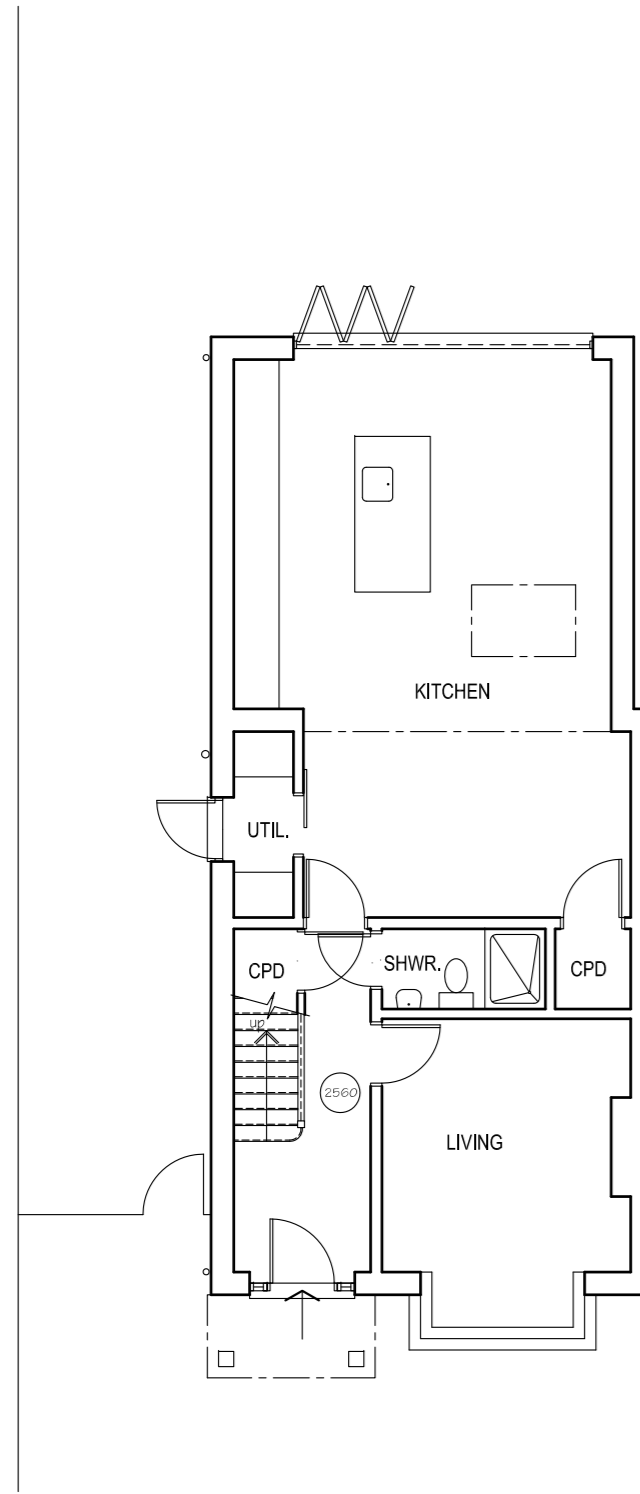

GROUND FLOOR PLAN 1:100

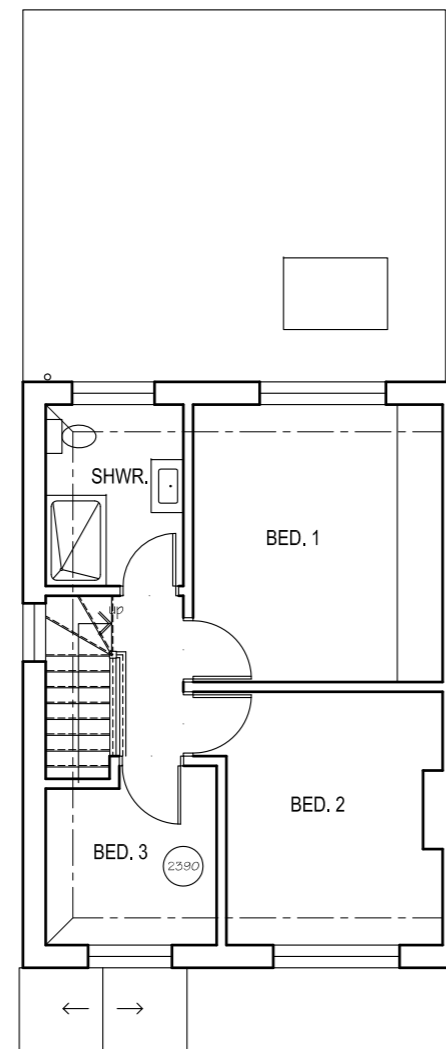

FIRST FLOOR PLAN 1:100


**ALAN SHARD  
ASSOCIATES**

ARCHITECTS SURVEYORS  
Thursley House  
53 Station Road  
Guildford  
Surrey  
GU4 8HA  
Tel: 01483 577896  
Fax: 01483 576236  
E-mail: [sharplan546@aol.com](mailto:sharplan546@aol.com)  
[www.sharparch.co.uk](http://www.sharparch.co.uk)

**79 ASH CHURCH  
ROAD  
ASH  
ALDERSHOT  
GU12 6LU**

**AS EXISTING**

**OCT 23**  
scale 1:100

 

Sheet Size - A2