


SOUTH ELEVATION



NORTH ELEVATION

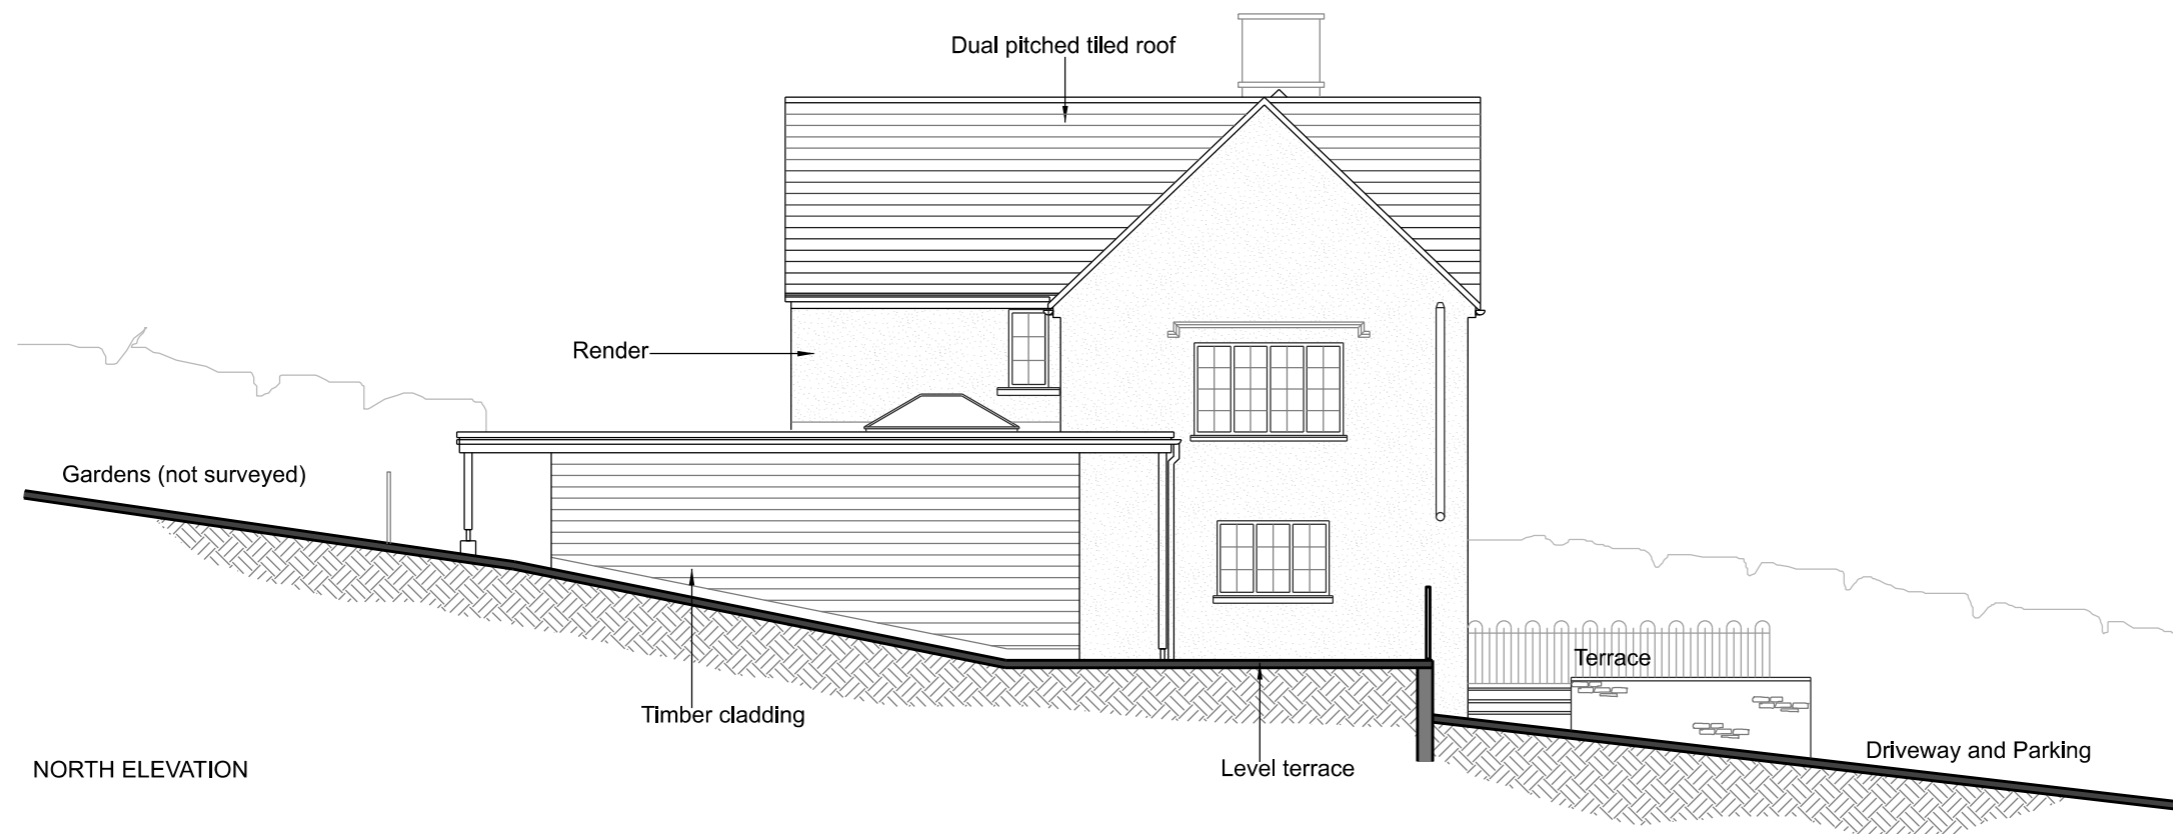

Note: Responsibility is not accepted for errors made by others in scaling from this drawing. All dimensions to be confirmed on site.

SUNDIAL HOUSE DESIGNS			
16 Folly Lane, Stroud, Glos, GL5 1SD Tel: 07789 537629			
Drawing Title:	North and South Elevation - Proposed		
Project Name:	Farm View House	Scale:	1-100@A3
Drawing No:	SHD-FVH-PROP-10-O	Date:	Nov 2023
Revision:	-		