



PRIORY GREEN

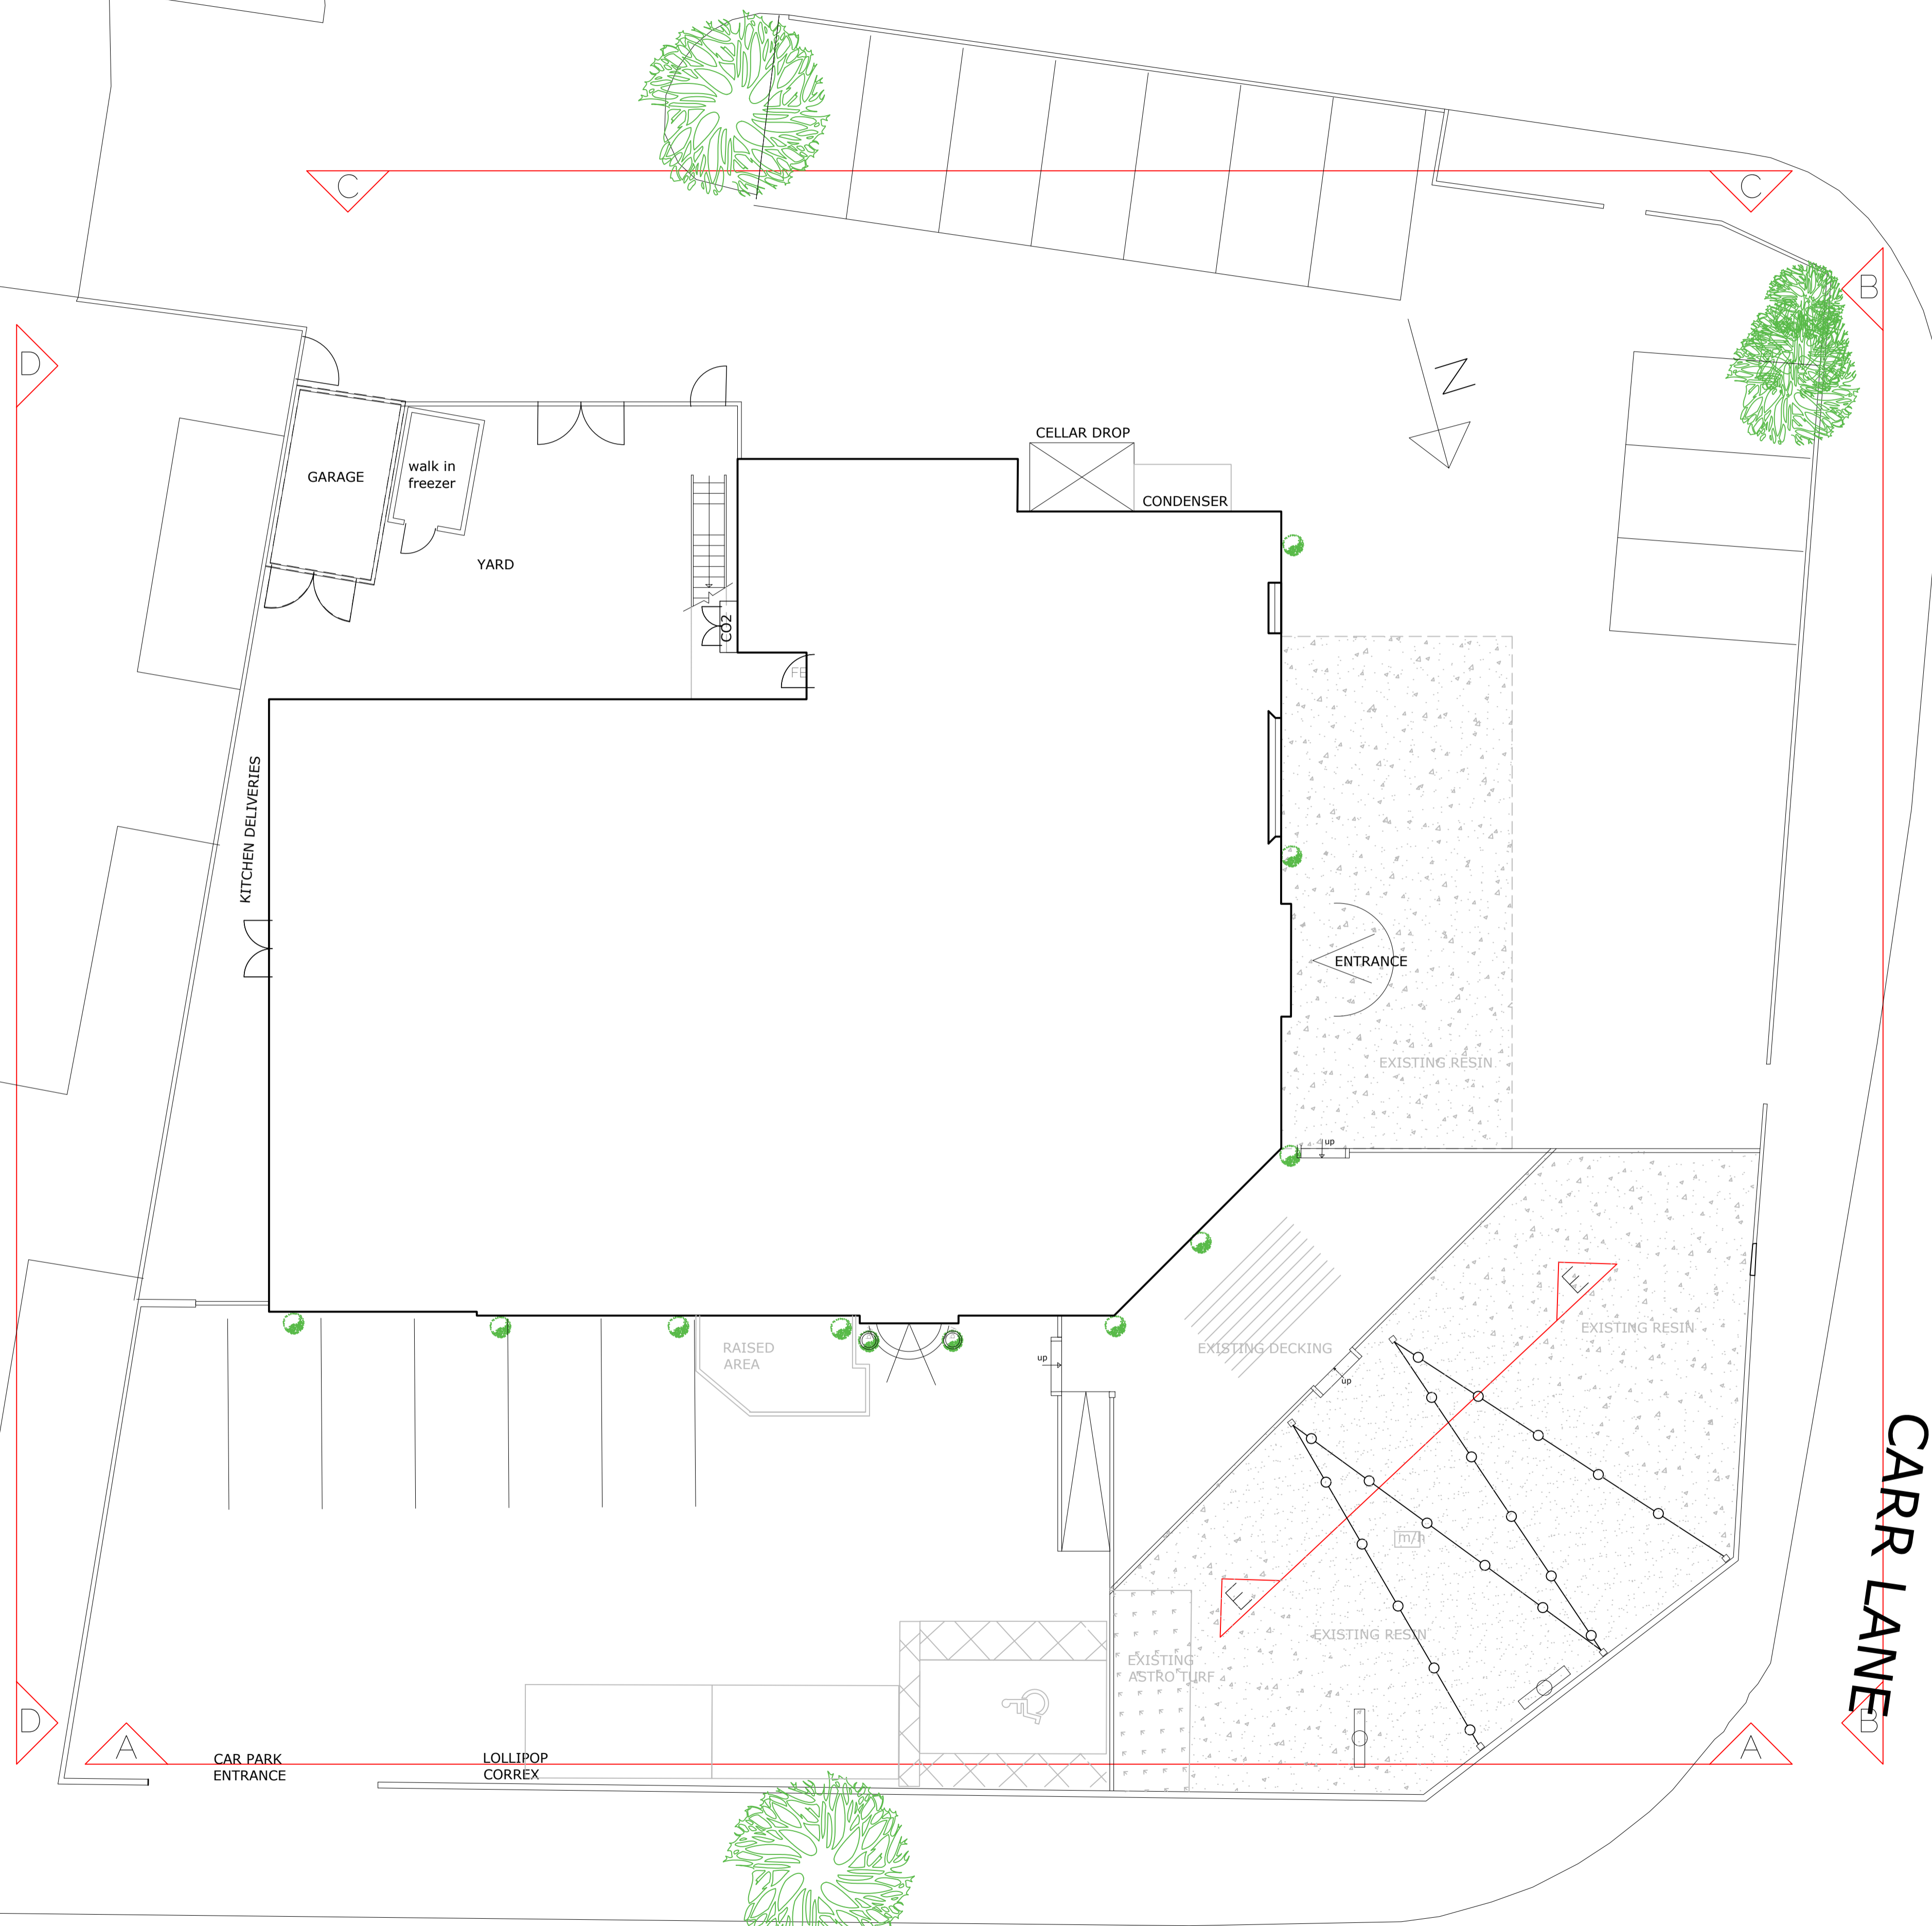


BOROUGHBRIDGE ROAD

Revision	Description	Date
B	Notes amended	10.11.23
A	Festoon & carpark lines added	02.11.23



EXISTING

NOTE: DO NOT SCALE FROM THIS DRAWING. ALL DIMENSIONS TO BE CHECKED ON SITE TO BE READ IN CONJUNCTION WITH ALL RELEVANT CONSULTANTS DOCUMENTATION

 SCALE  1:100

Client:			
GREENE KING			
Project No.	Project:		
2214	AINSTY YORK		
Drawing No.	Drawing Title:		
103	EXISTING SITE PLAN		
Revision:	Scale:	Date:	Drawn by:
B	1:100 @ A1	04/09/23	CP