


# PRIORY GREEN

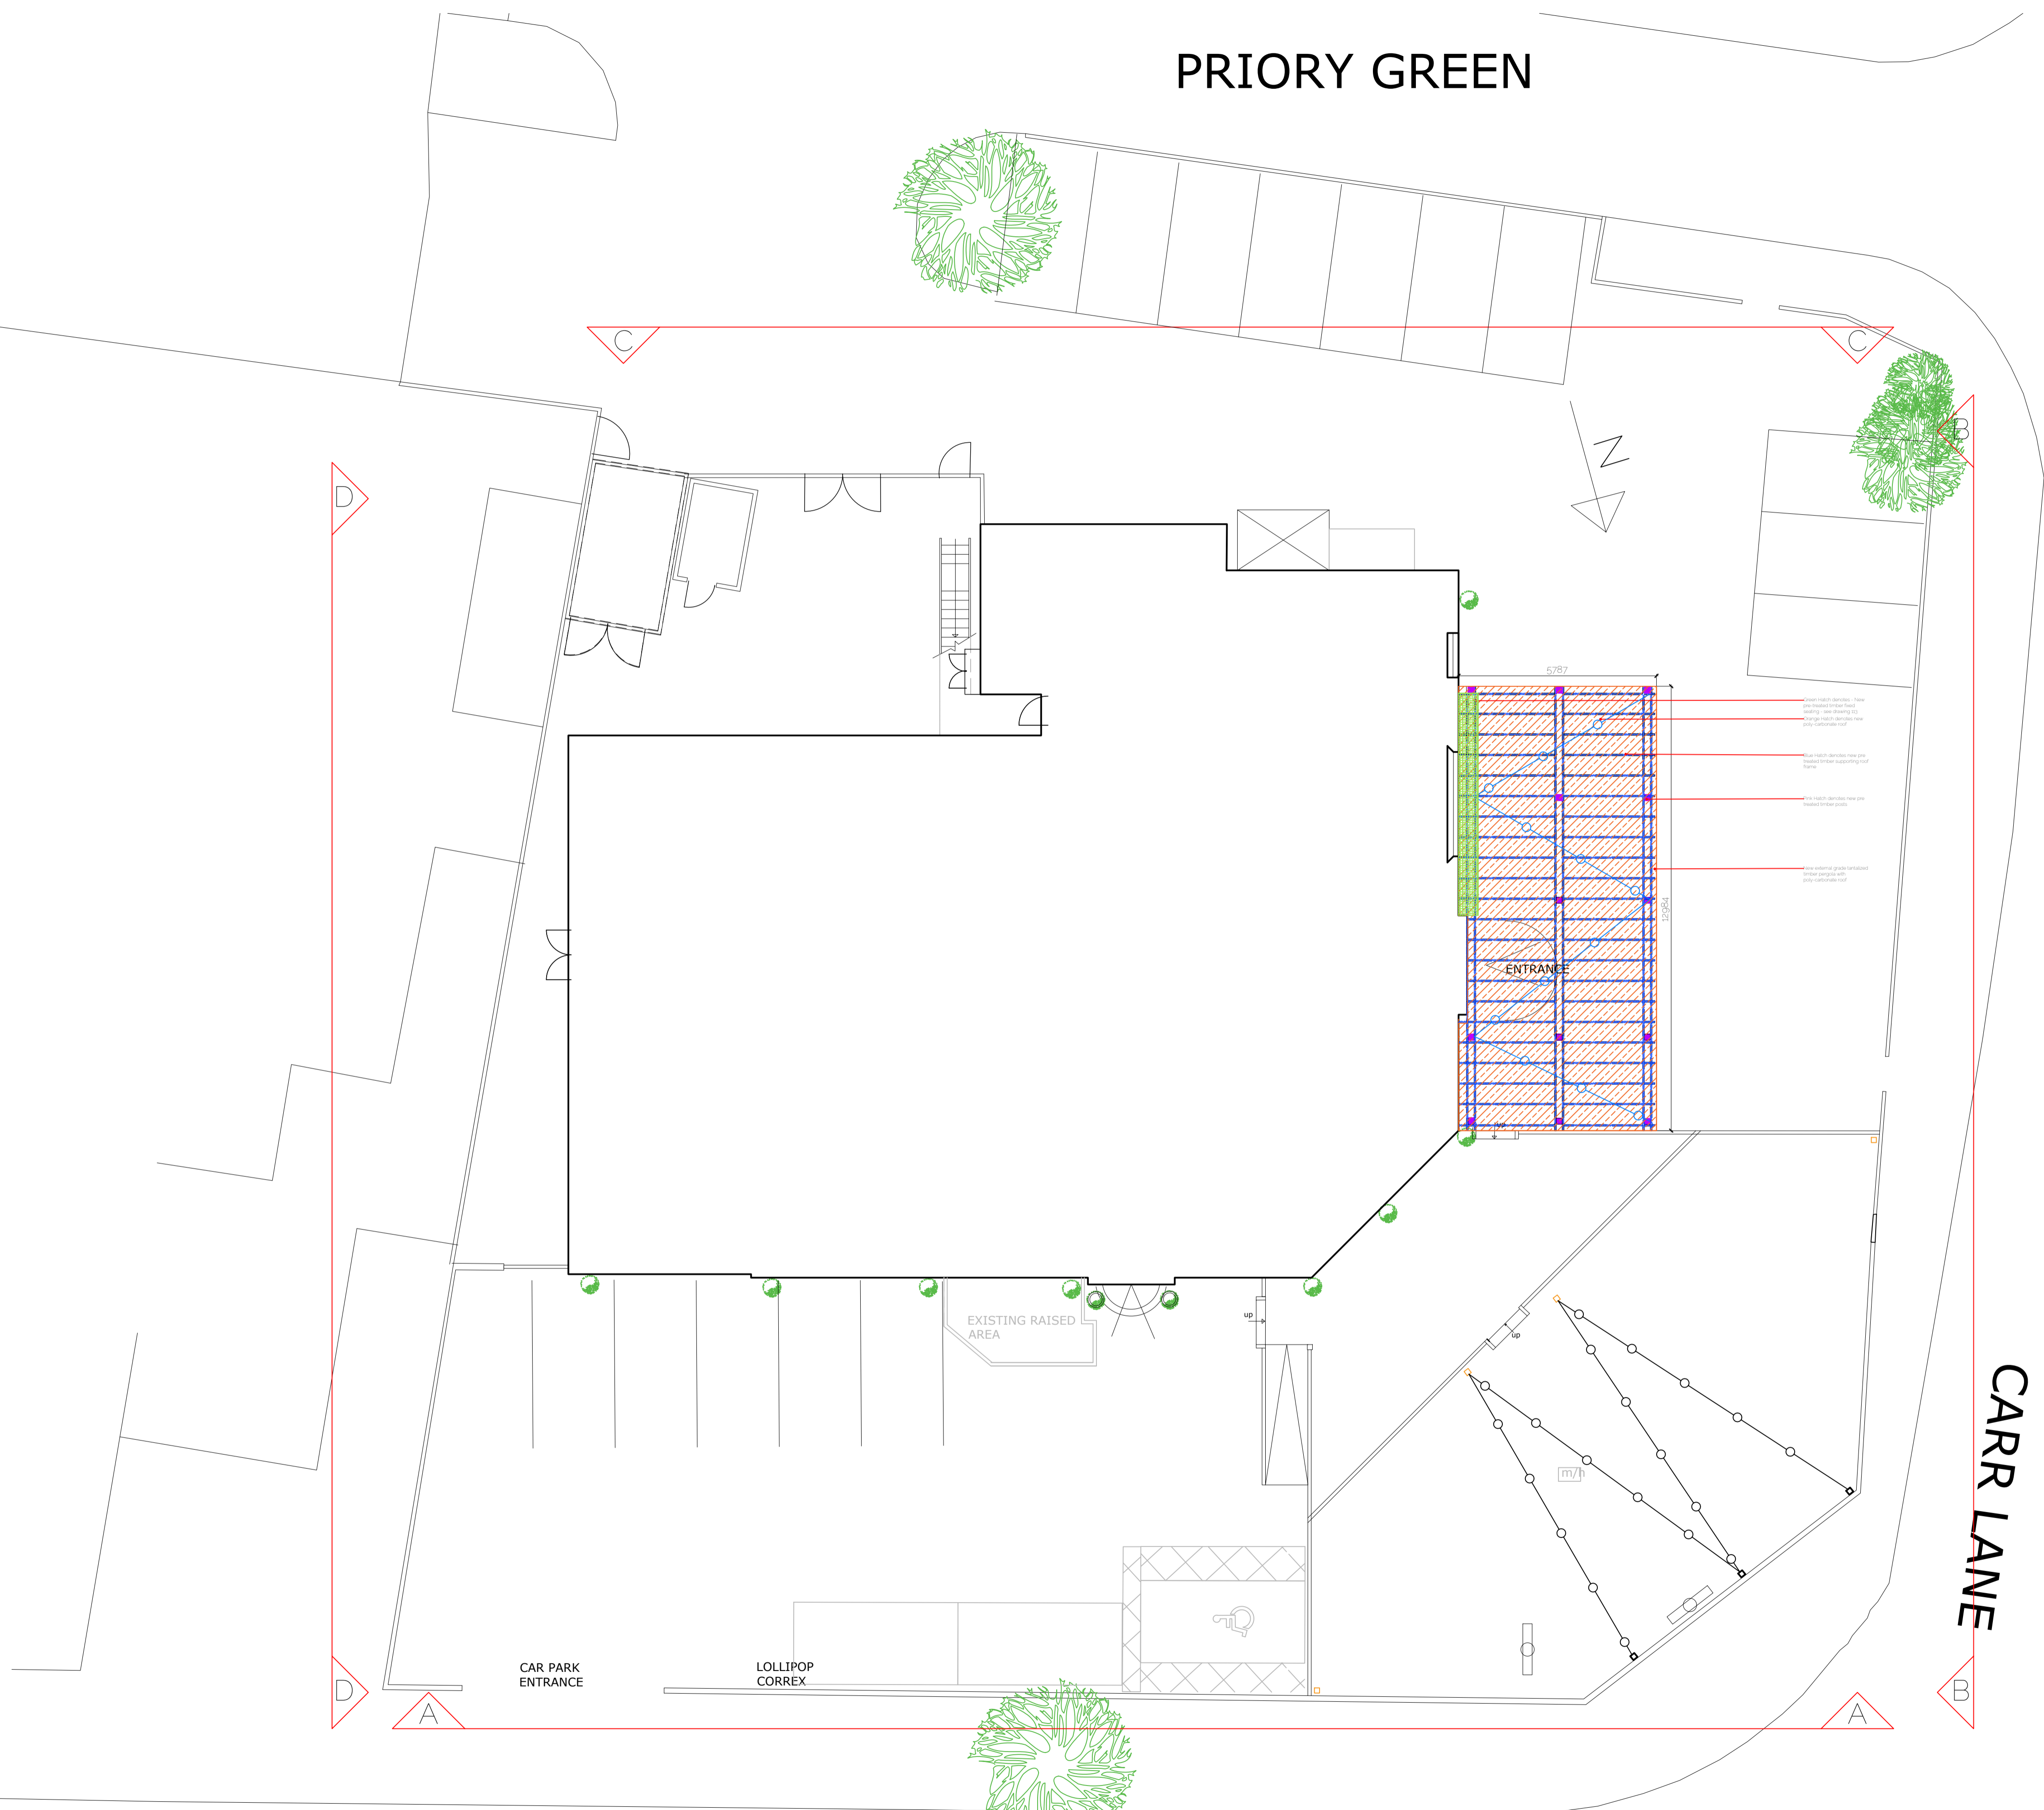


Revision	Description	Date
B	Additional hatch added - FS	10.11.23
A	Additional hatch added	02.11.23

  
**DV8 DESIGNS**  
 ARCHITECTURE+INTERIORS

## PROPOSED

NOTE: DO NOT SCALE FROM THIS DRAWING ALL DIMENSIONS TO BE CHECKED ON SITE TO BE READ IN CONJUNCTION WITH ALL RELEVANT CONSULTANTS DOCUMENTATION

 SCALE  1:100

Client:  
GREENE KING

Project No. 2214      Project: AINSTY YORK

Drawing No. 111      Drawing Title: PROPOSED SITE PLAN WITH PERGOLA (PLANNING)

Revision: B	Scale: 1:100 @ A1	Date: 31/08/23	Drawn by: CP
-------------	-------------------	----------------	--------------