


Proposed Residential Development at 5 Dodgson Terrace, Acomb, York YO26 5HW



Ordnance Survey (c) Crown Copyright 2023. All rights reserved. Licence number 100022432

Proposed Site Plan

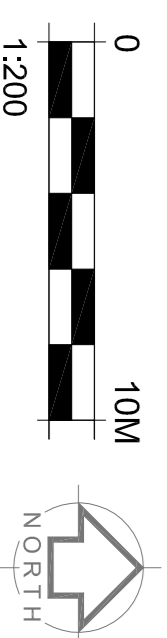

Rev	By	Note	Date
A	PM	Drawing amended in accordance with client & neighbours comments.	14.11.23

PSM
DESIGN
1 Barlow Street,
Acomb,
York
YO26 5HS
T: 01904 328148
M: 07954 173255
E: paul.martin@psmworld.com

Project 5 Dodgson Terrace, Acomb, York
Title Proposed Site Plan
Client Gemma Wilson & Louis Bradley
Date October 2023 Scale 1:200@A1
Dwg. No. 23/02/03 Revision A
Drawn PM Checked
DO NOT SCALE FROM DRAWINGS. ANY DISCREPANCIES TO BE NOTIFIED.
COPYRIGHT RESERVED