




EXISTING WEST ELEVATION

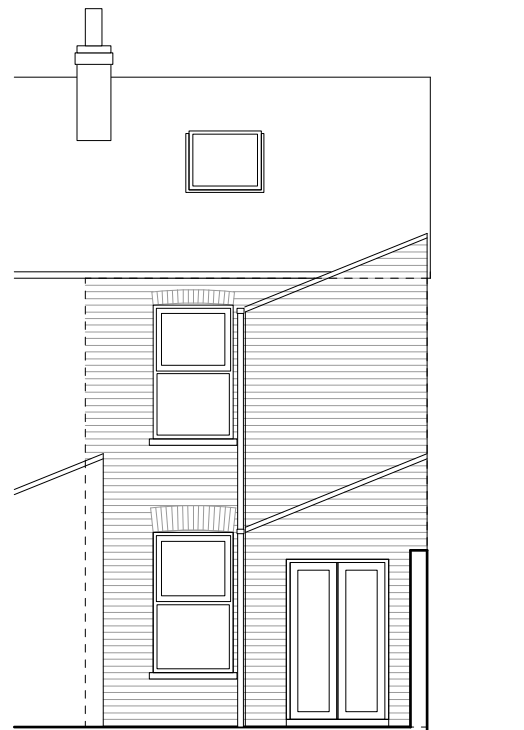

EXISTING EAST ELEVATION

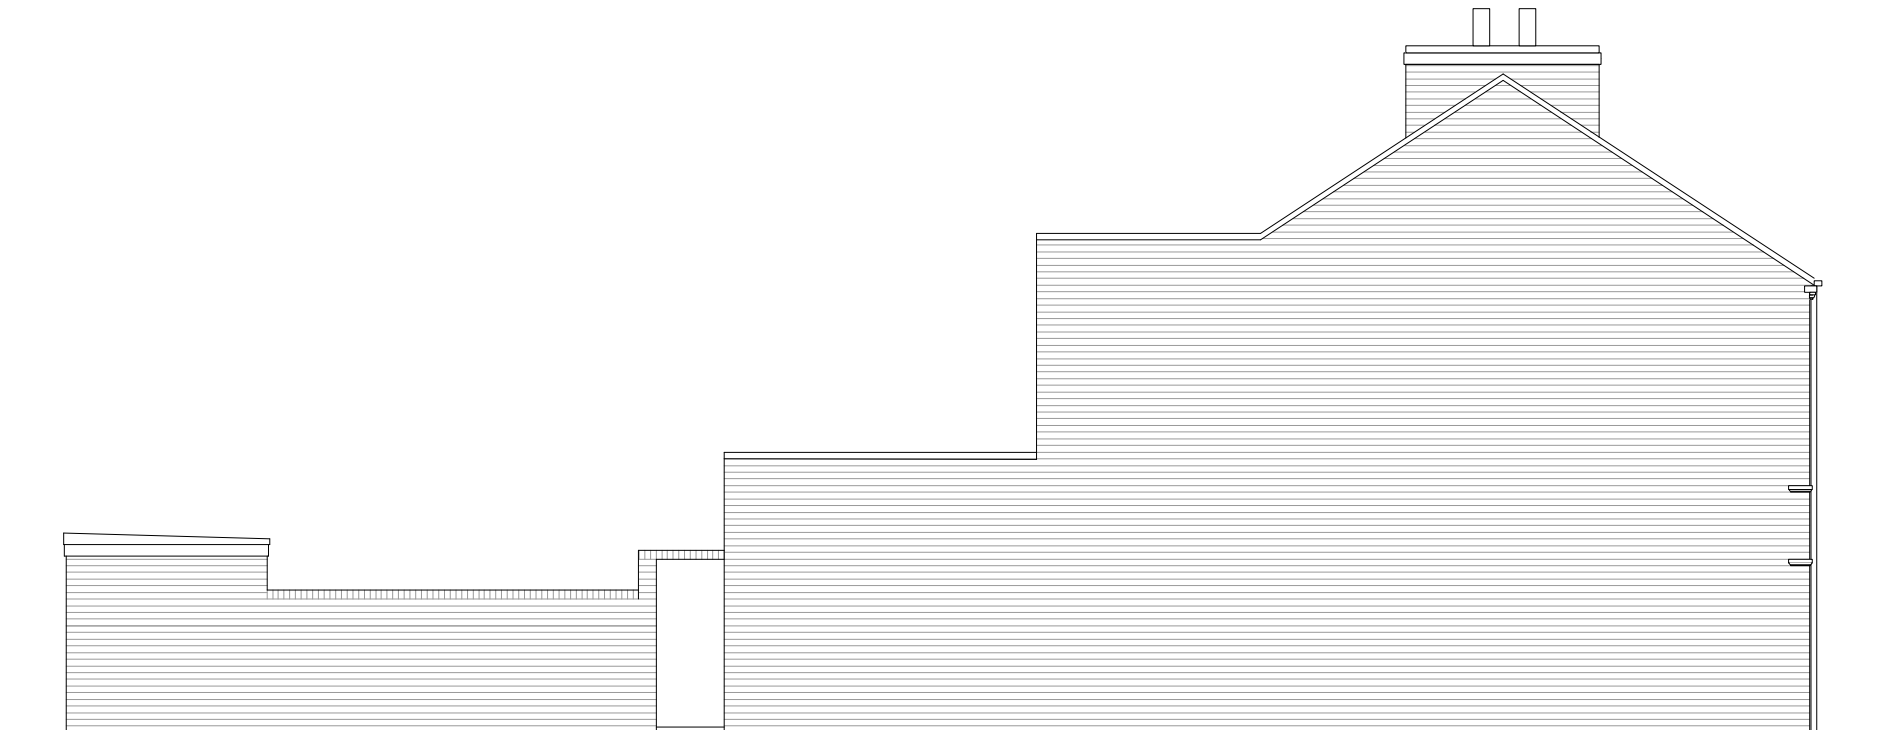

EXISTING NORTH ELEVATION

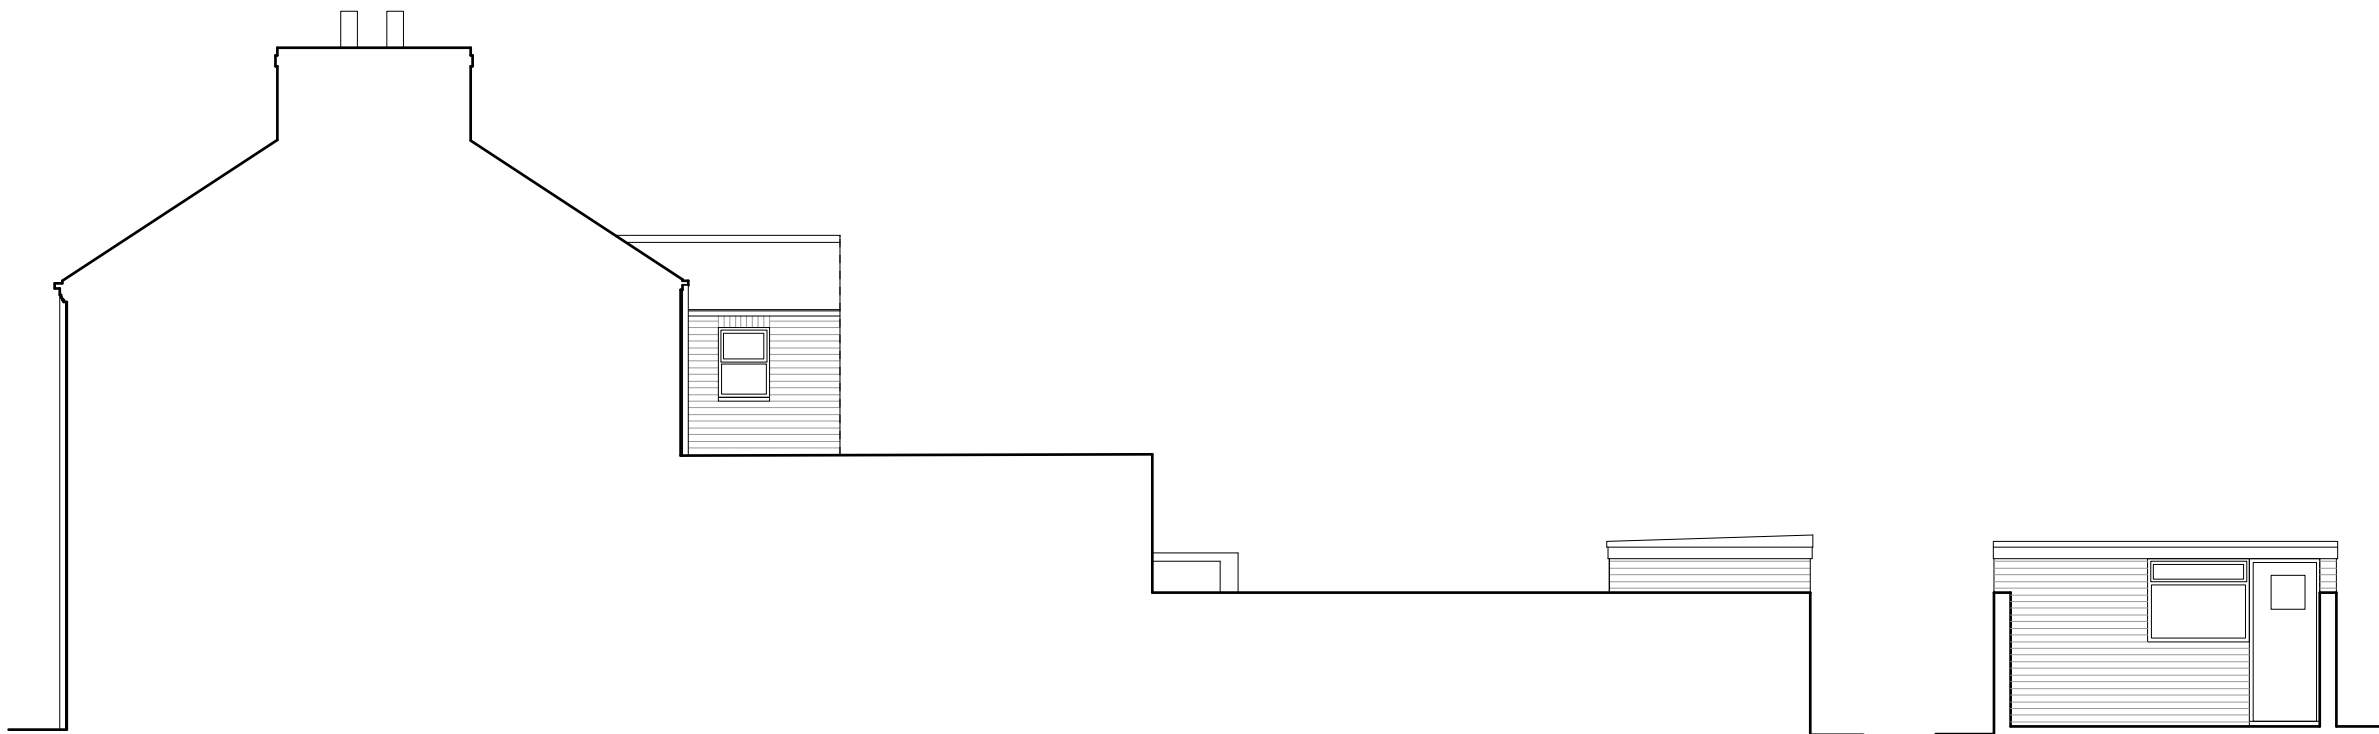

EXISTING SOUTH ELEVATION

ELEVATION OF GARDEN STORE



JEREMY BAILEY ARCHITECTS LIMITED			
mail@jeremybaileyarchitects.co.uk			
THE COURTYARD HOUSE WIDMOOR WOOBURN COMMON BUCKS HP10 0JG tel: 01628 531007			
Project PROPOSED ALTERATIONS			
For 8 SCAIFE STREET, YORK YO31 8HP			
Title ELEVATIONS AS EXISTING			
Drawing No 2308.03	Rev --	Drawn by	Scale 1:100@A3