


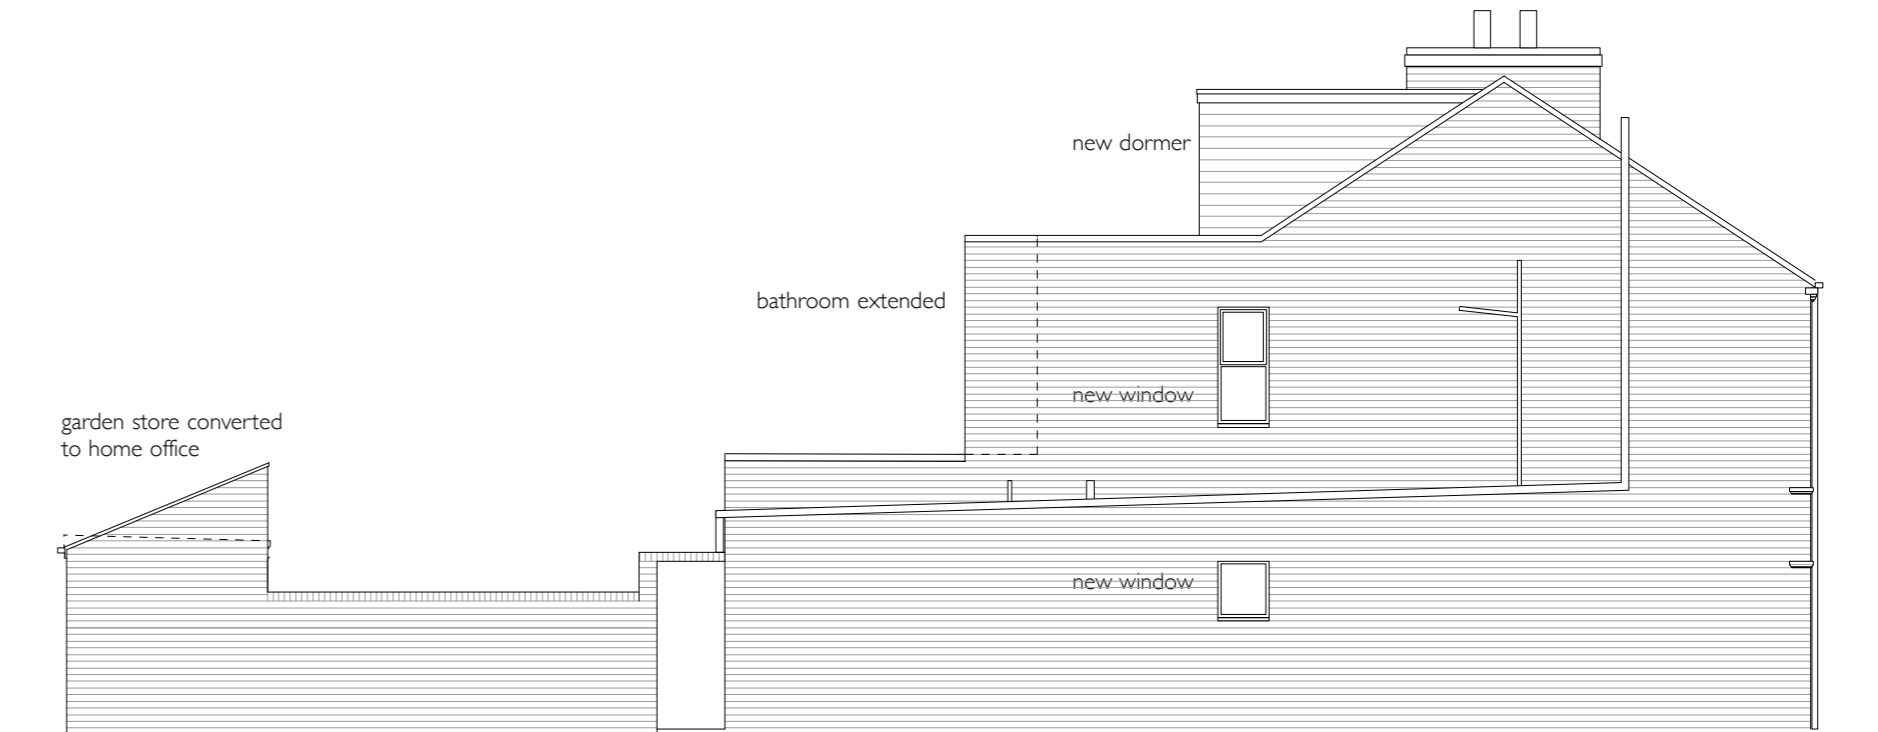


PROPOSED WEST ELEVATION




PROPOSED EAST ELEVATION



PROPOSED NORTH ELEVATION

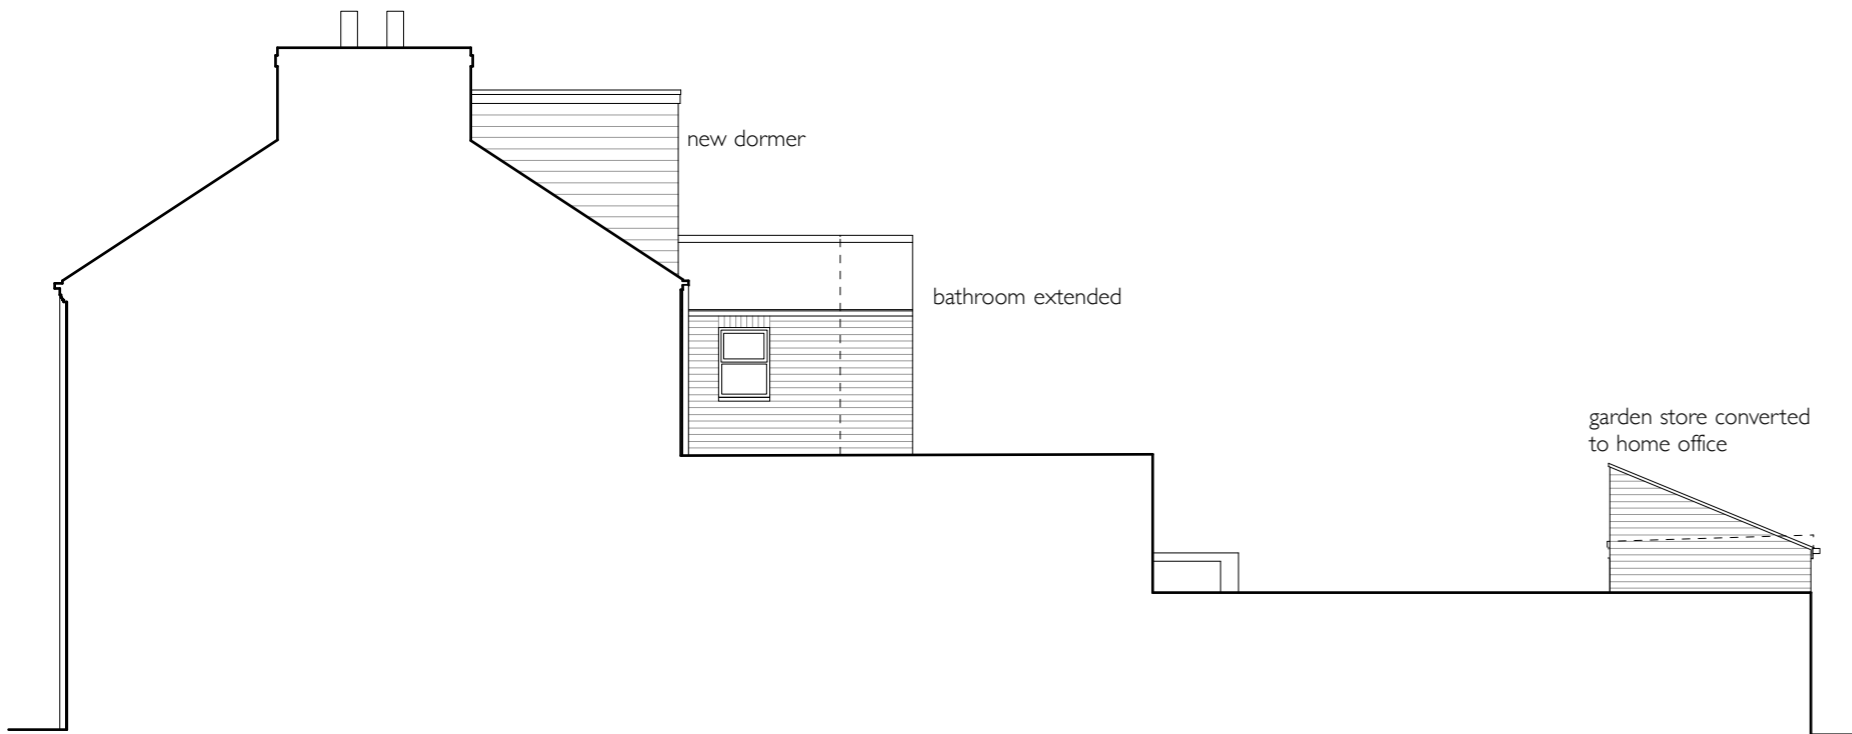

PROPOSED SOUTH ELEVATION

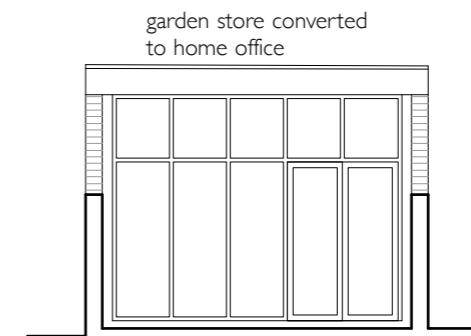

ELEVATION OF GARDEN STORE



JEREMY BAILEY ARCHITECTS LIMITED			
www.jb	mail@jeremybaileyarchitects.co.uk		
THE COURTYARD HOUSE WIDMOOR WOOBURN COMMON BUCKS HP10 0JG tel: 01628 531007			
Project	PROPOSED ALTERATIONS		
For	8 SCAIFE STREET, YORK YO31 8HP		
Title	ELEVATIONS AS PROPOSED		
Drawing No	Rev	Drawn by	Scale
2308.06	--		1:100@A3