



PROPOSED FIRST FLOOR PLAN

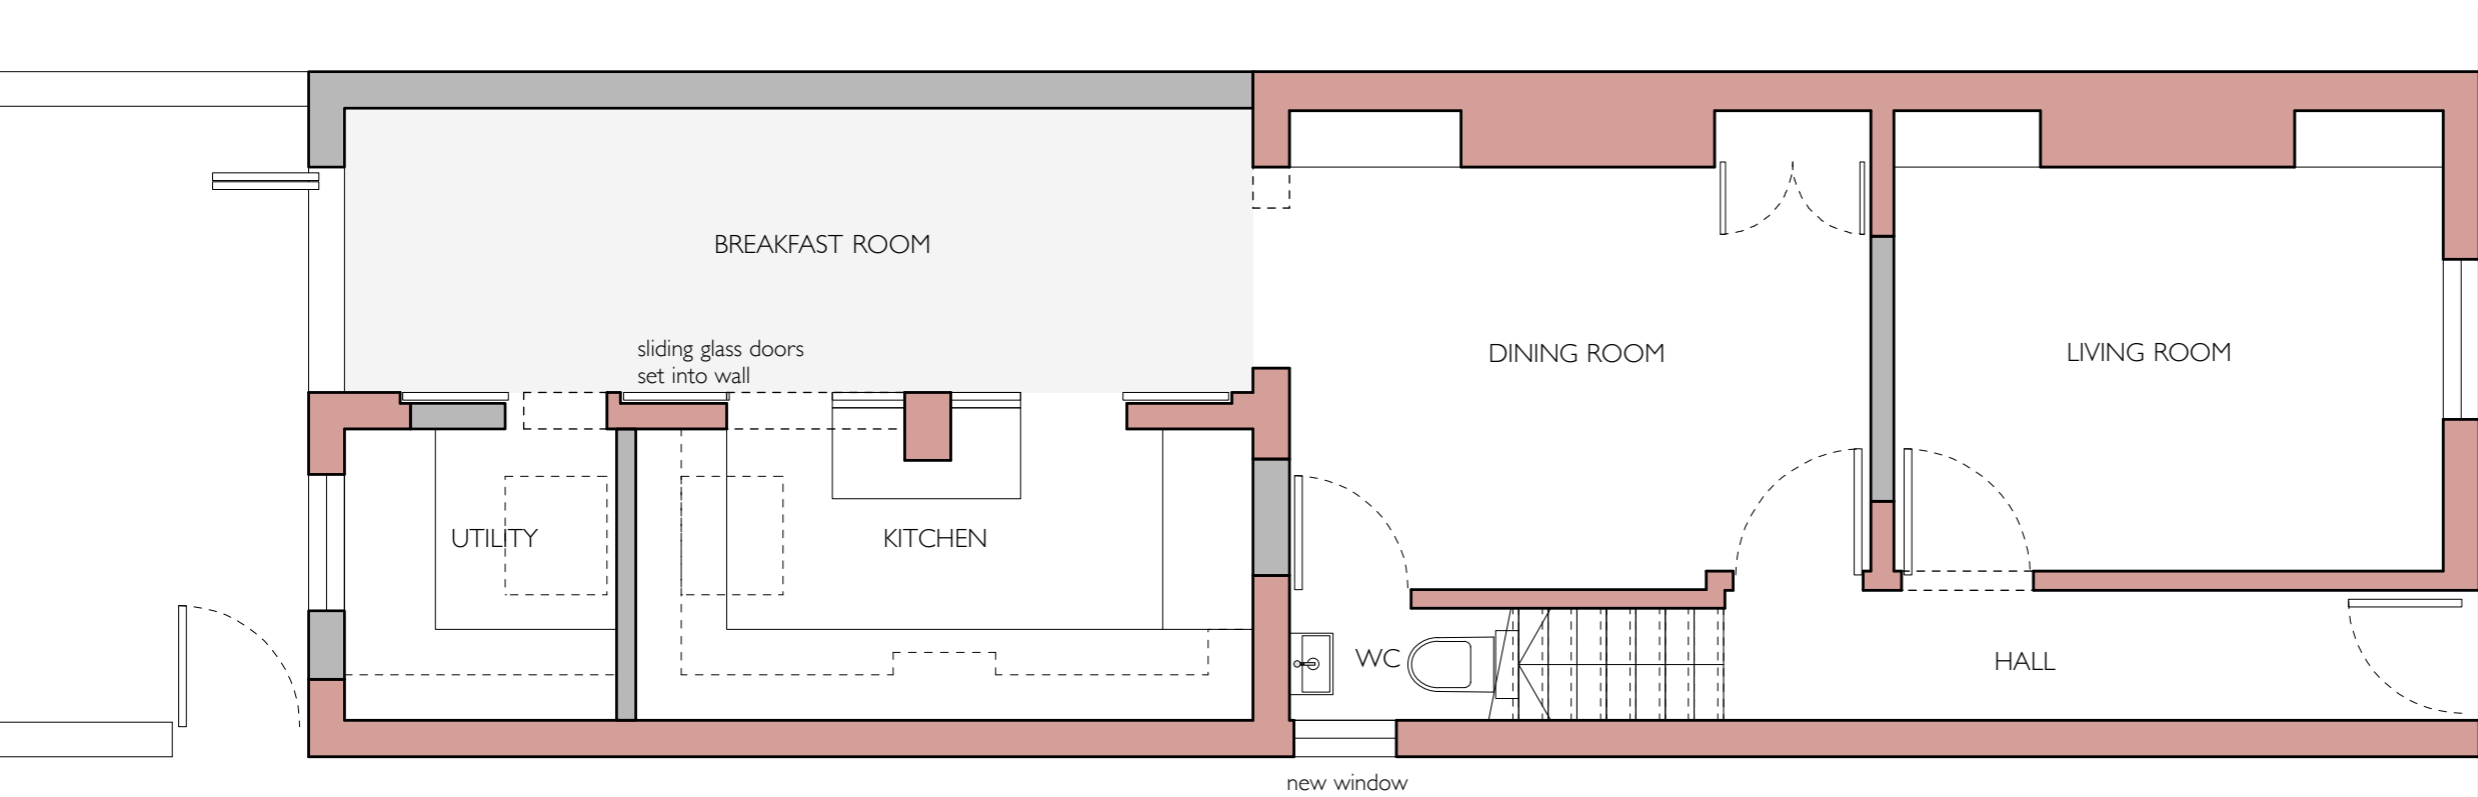

PROPOSED GROUND FLOOR PLAN

- KEY:
- existing walls retained
  - proposed new walls
  - existing walls to be removed
  - proposed extension

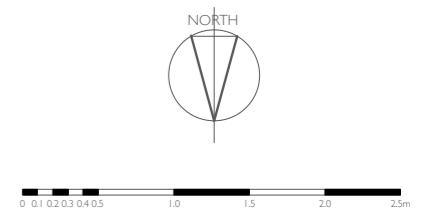

<b>JEREMY BAILEY ARCHITECTS LIMITED</b>			
<small>email to:</small>	<small>mail@jeremybaileyarchitects.co.uk</small>		
<small>Project</small>	PROPOSED ALTERATIONS		
<small>For</small>	8 SCAIFE STREET, YORK YO31 8HP		
<small>Title</small>	GROUND + FIRST FLOOR PLANS AS PROPOSED		
<small>Drawing No</small>	<small>Rev</small>	<small>Drawn by</small>	<small>Scale</small>
2308.04	--		1:50@A3