



Front (West) Elevation (1:100)




Side (South) Elevation (1:100)




Rear (East) Elevation (1:100)



Side (North) Elevation (1:100)

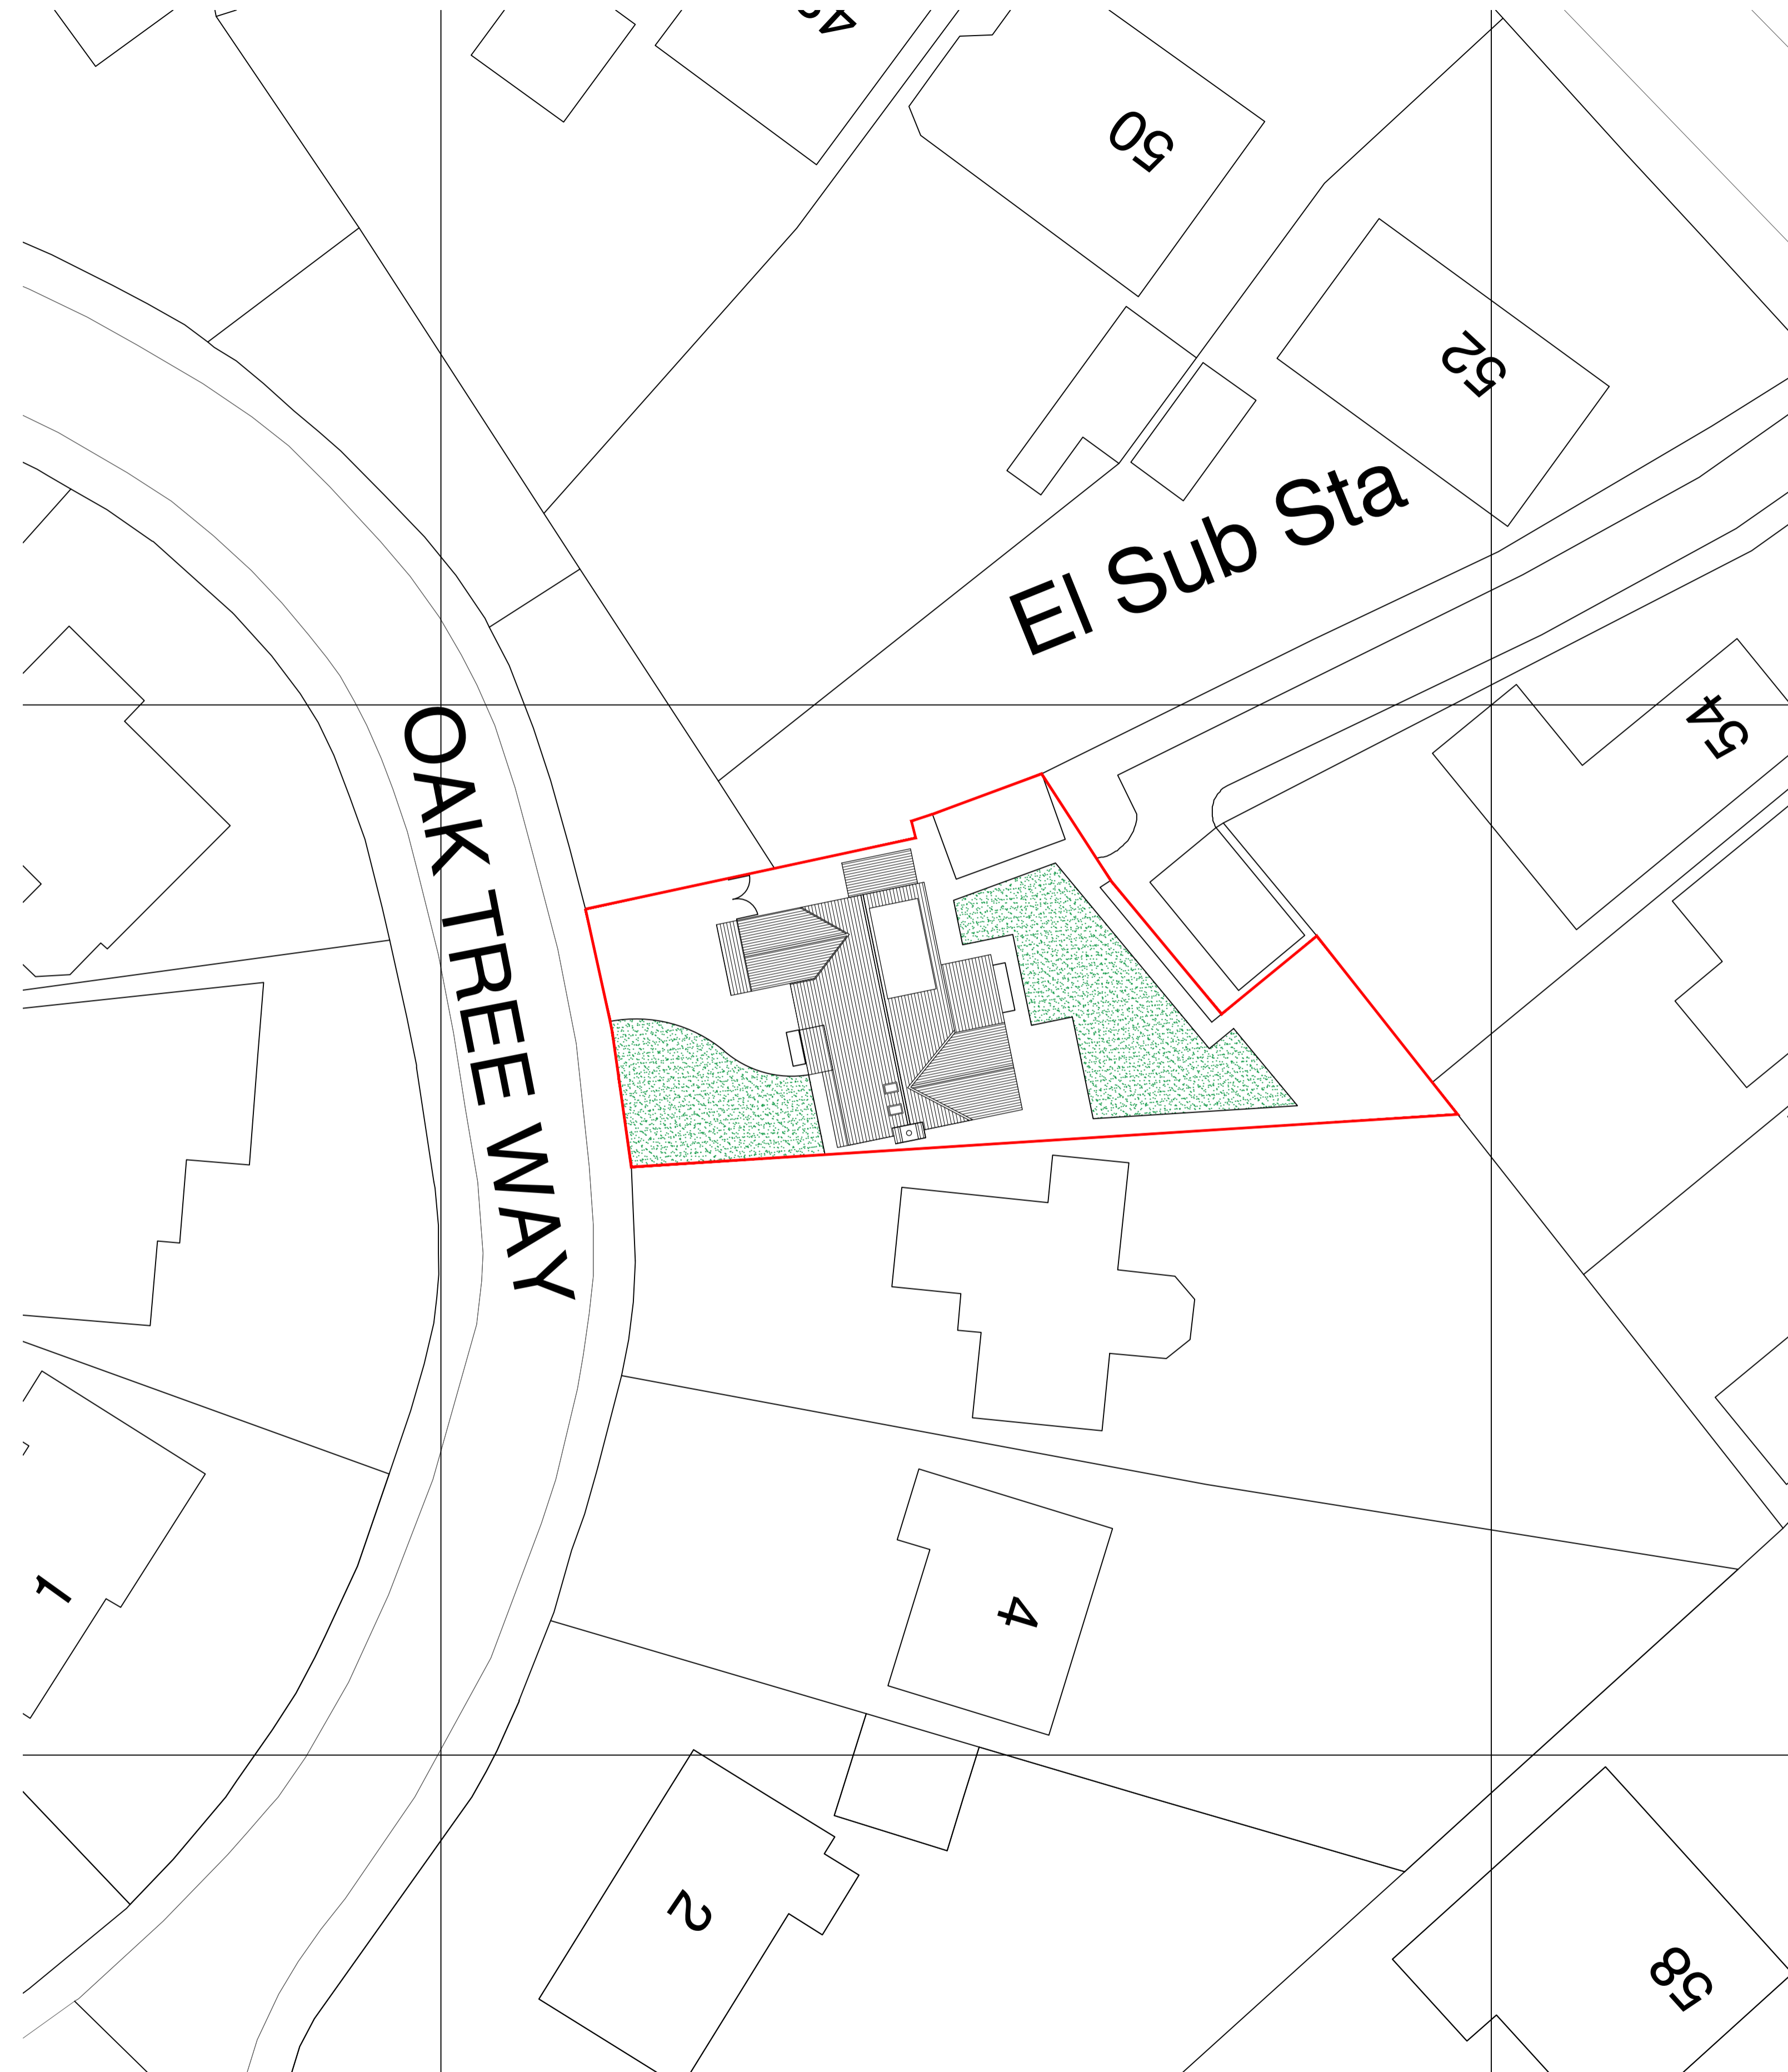


Site Plan (1:200)

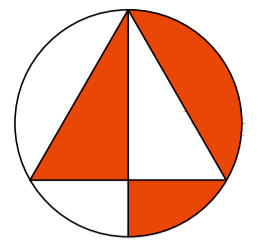

0 2 4 6 8 10m  
Scale 1:200

0 1 2 3 4 5m  
Scale 1:100

Rev	Description	Date	By
Status:	PLANNING		
Client:	Tom & Charlotte Anderson		
Project:	8 Oak Tree Way, Strensall		
Title:	Proposed Site Plan and Elevations		
Project No.:	390	Drawing No.:	02-01
Scale:	1:100/200 @ A1	Date:	14.11.23
Drawn:	JP	Check:	

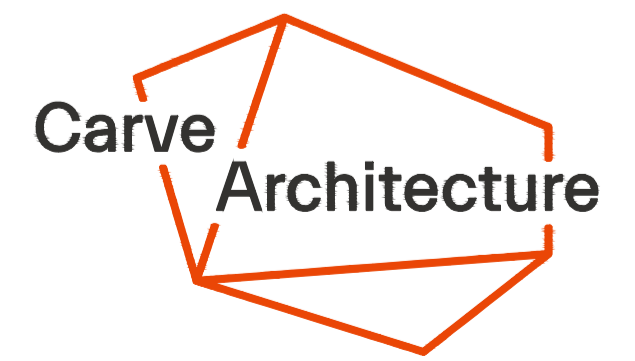

York  
01904 393355  
14 Clifford Street, York, YO1 9RD  
york@carvearchitecture.co.uk  
www.carvearchitecture.co.uk

Newcastle  
0191 3759027  
Toflee Factory, Lower Steenburgs  
Yard, Newcastle Upon Tyne, NE1 2DF  
newcastle@carvearchitecture.co.uk