




Ground Floor Plan (1:50)

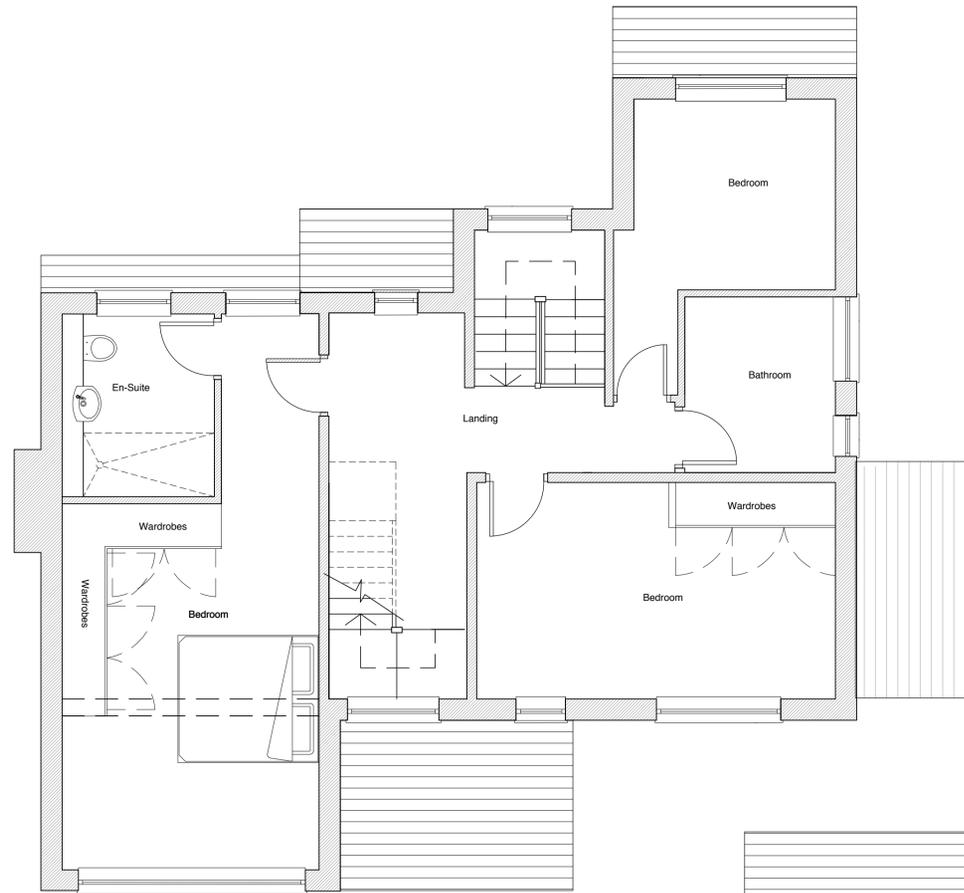


First Floor Plan (1:50)

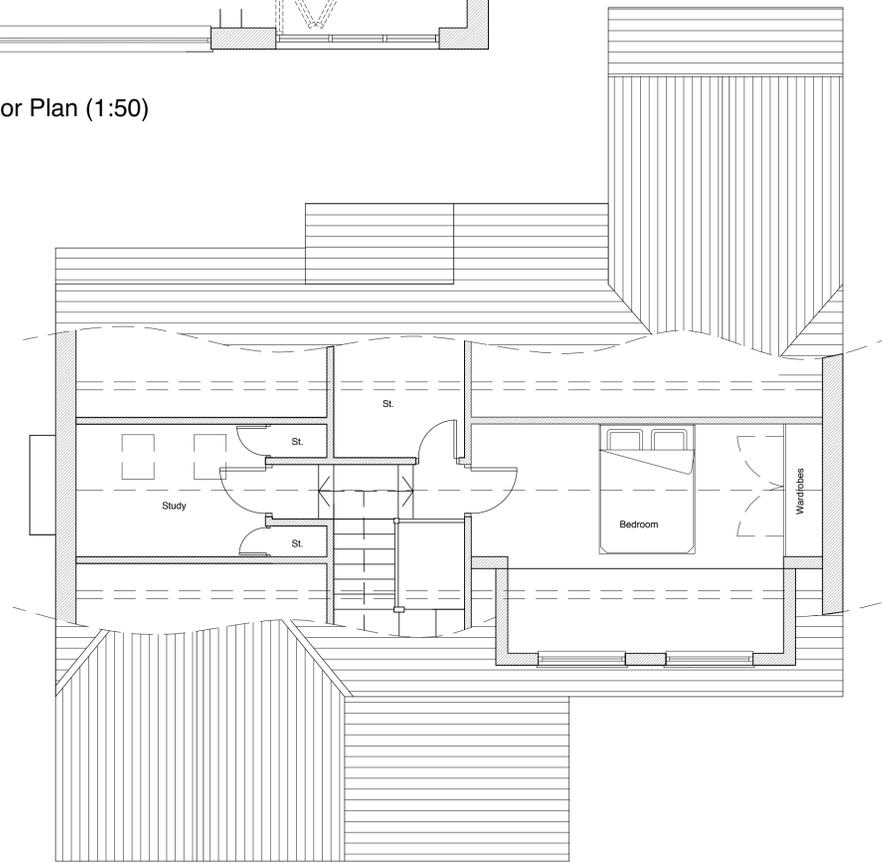

Second Floor Plan (1:50)

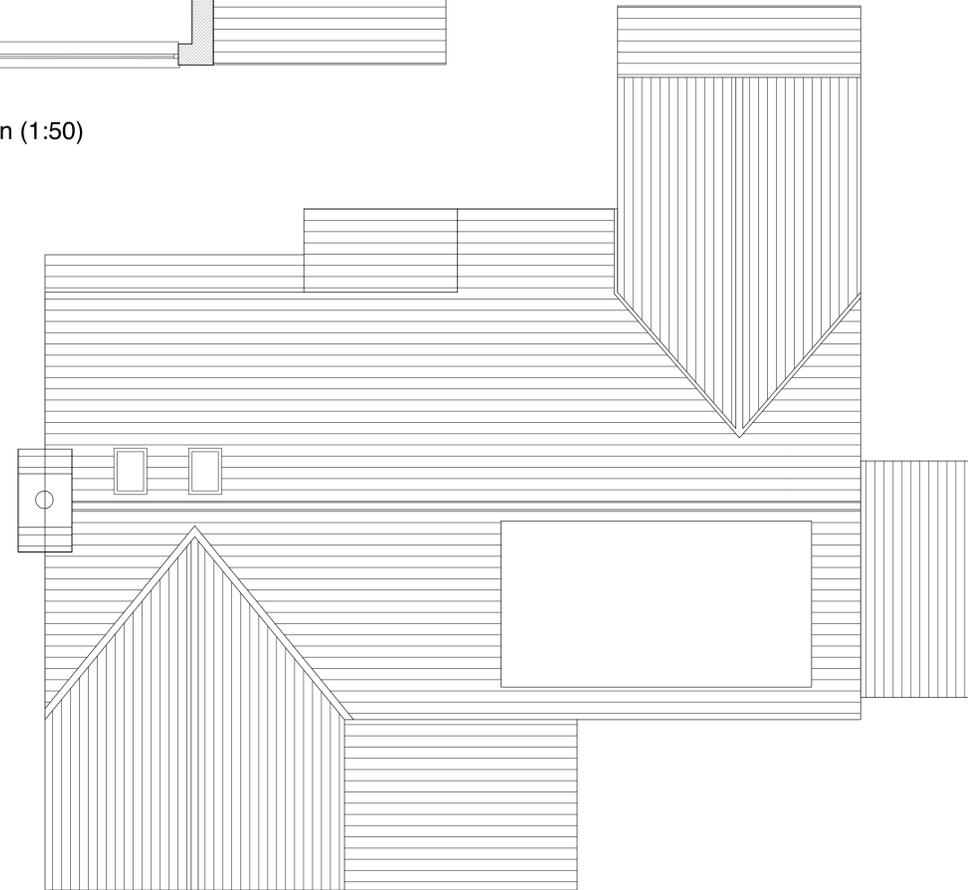

Roof Floor Plan (1:50)

 

Rev	Description	Date	By
Status: PLANNING			
Client: Tom & Charlotte Anderson			
Project: 8 Oak Tree Way, Strensall			
Title: Proposed Plans			
Project No.: 390	Drawing No.: 03-01	Rev.:	
Scale: 1:50@A1		Date: 09.11.23	
Drawn: JP		Check:	

