




Ground Floor Plan (1:50)

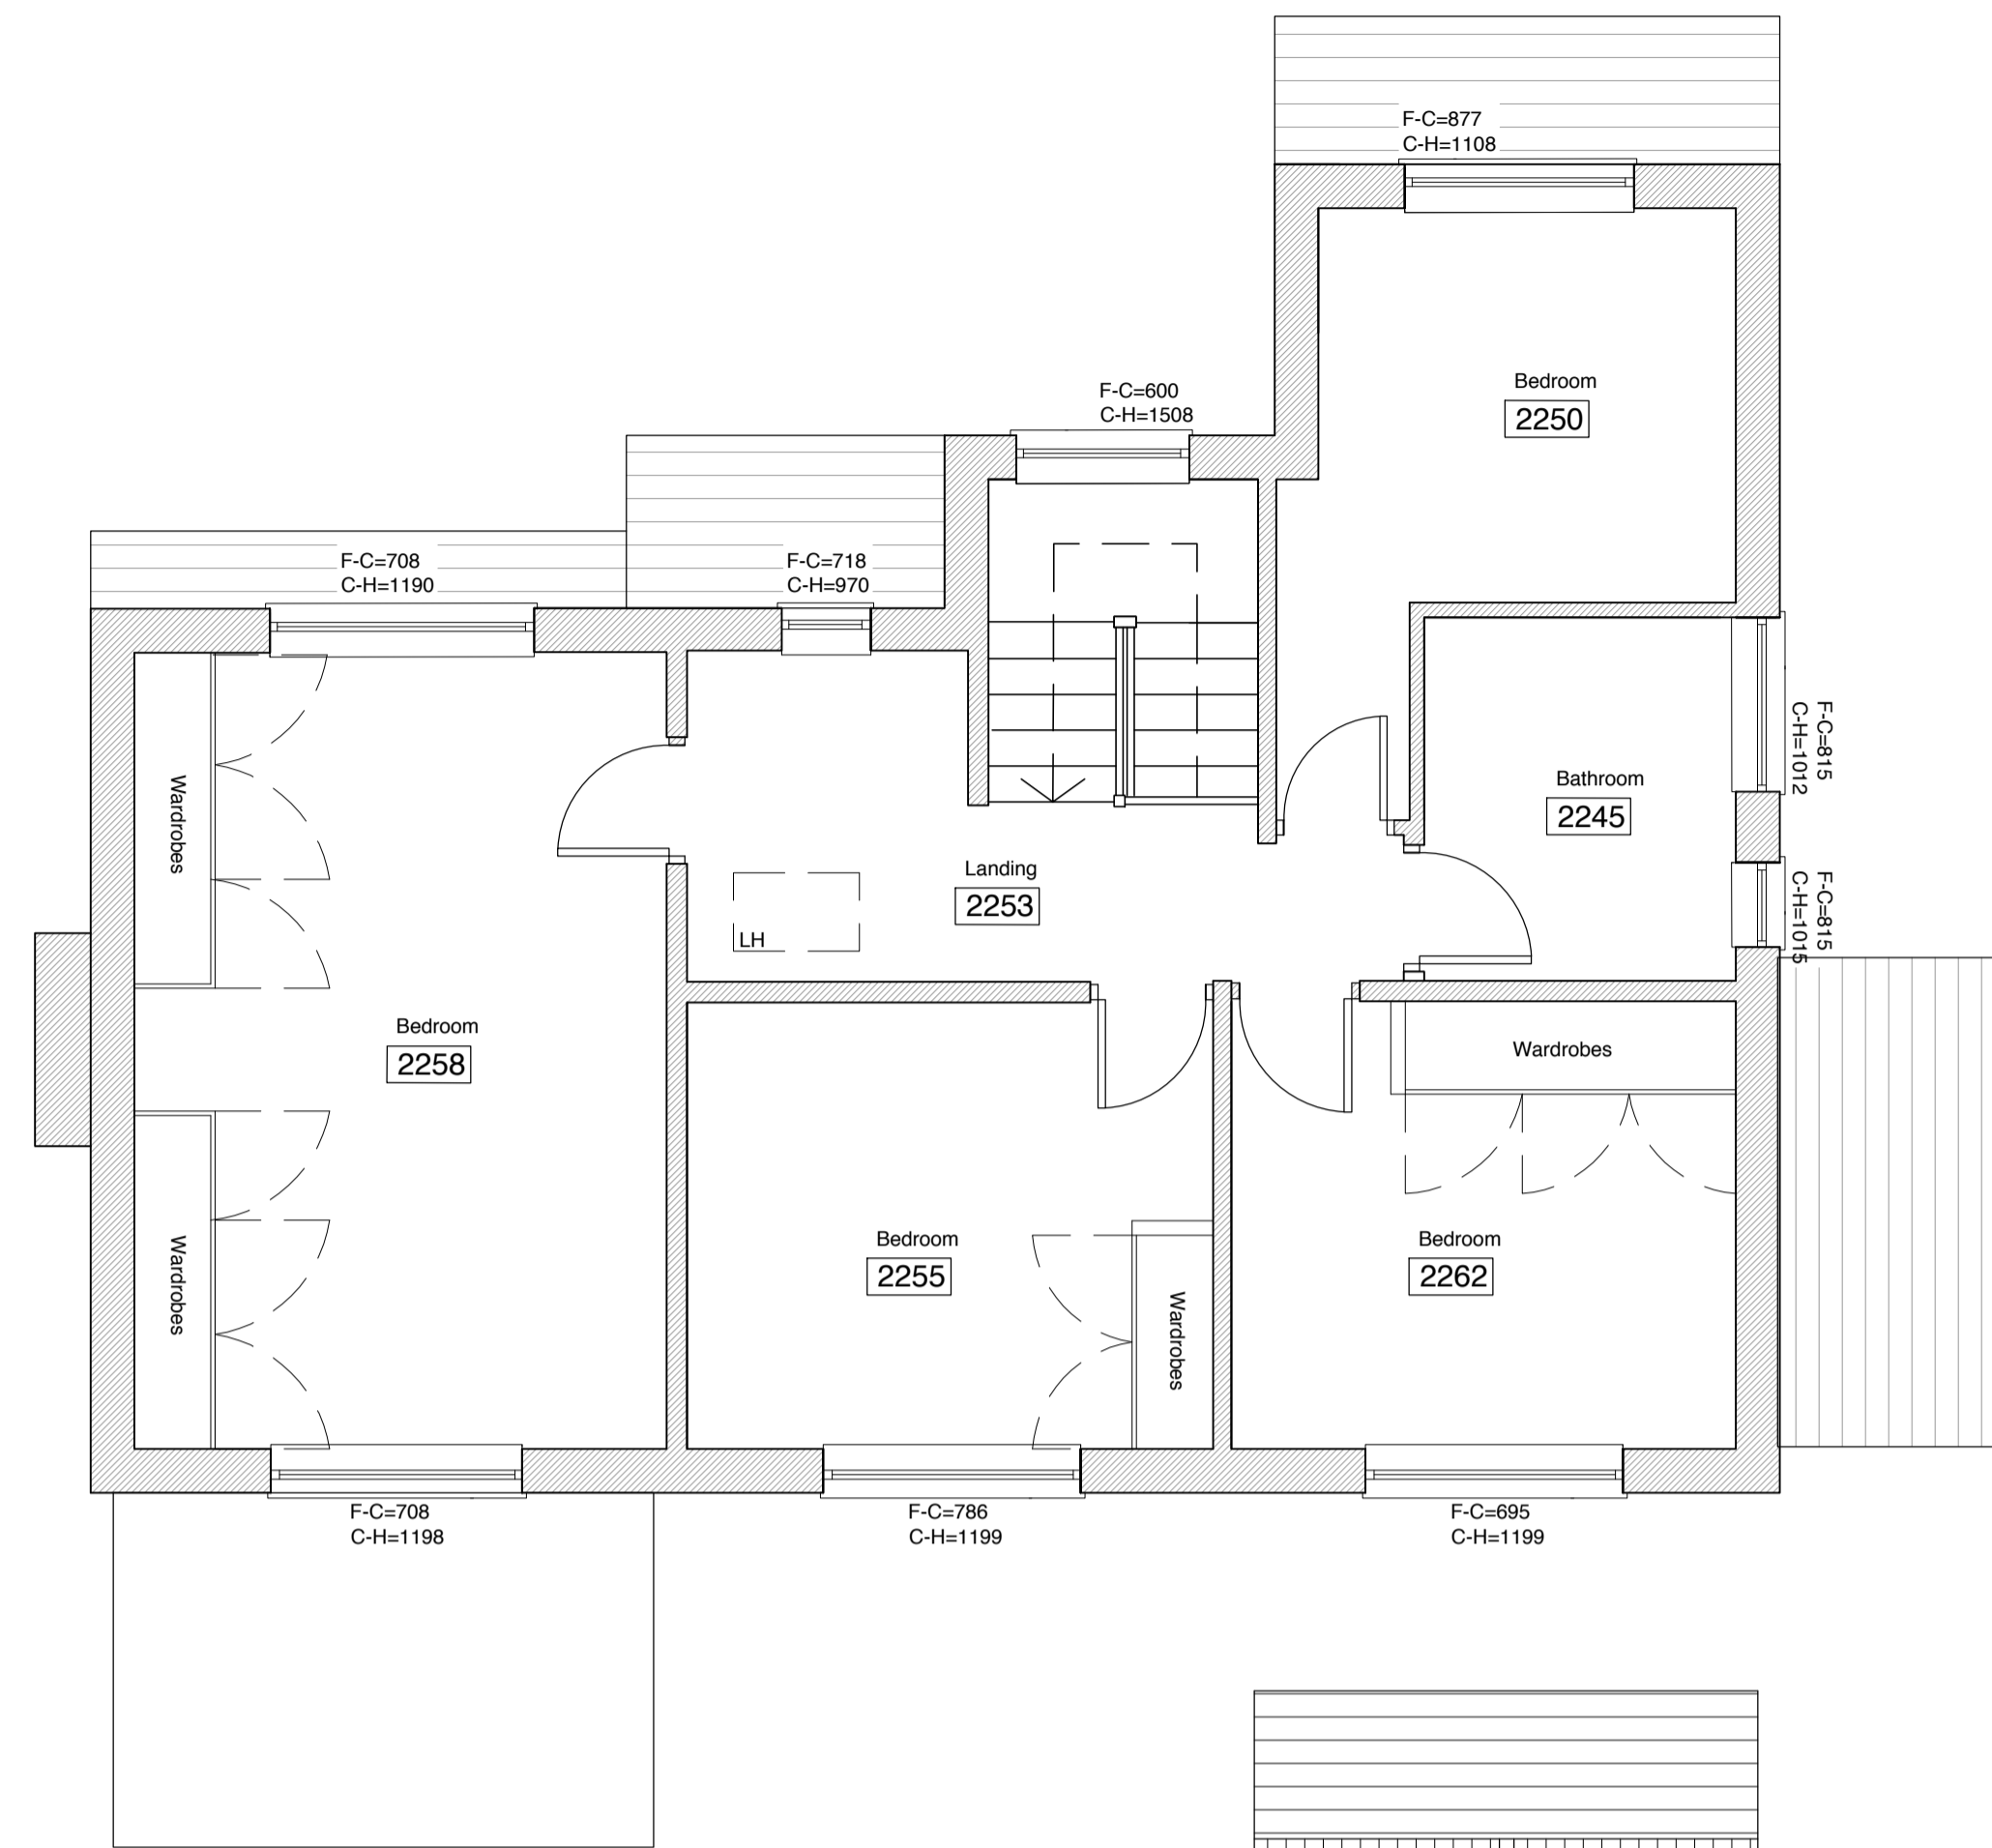

First Floor Plan (1:50)

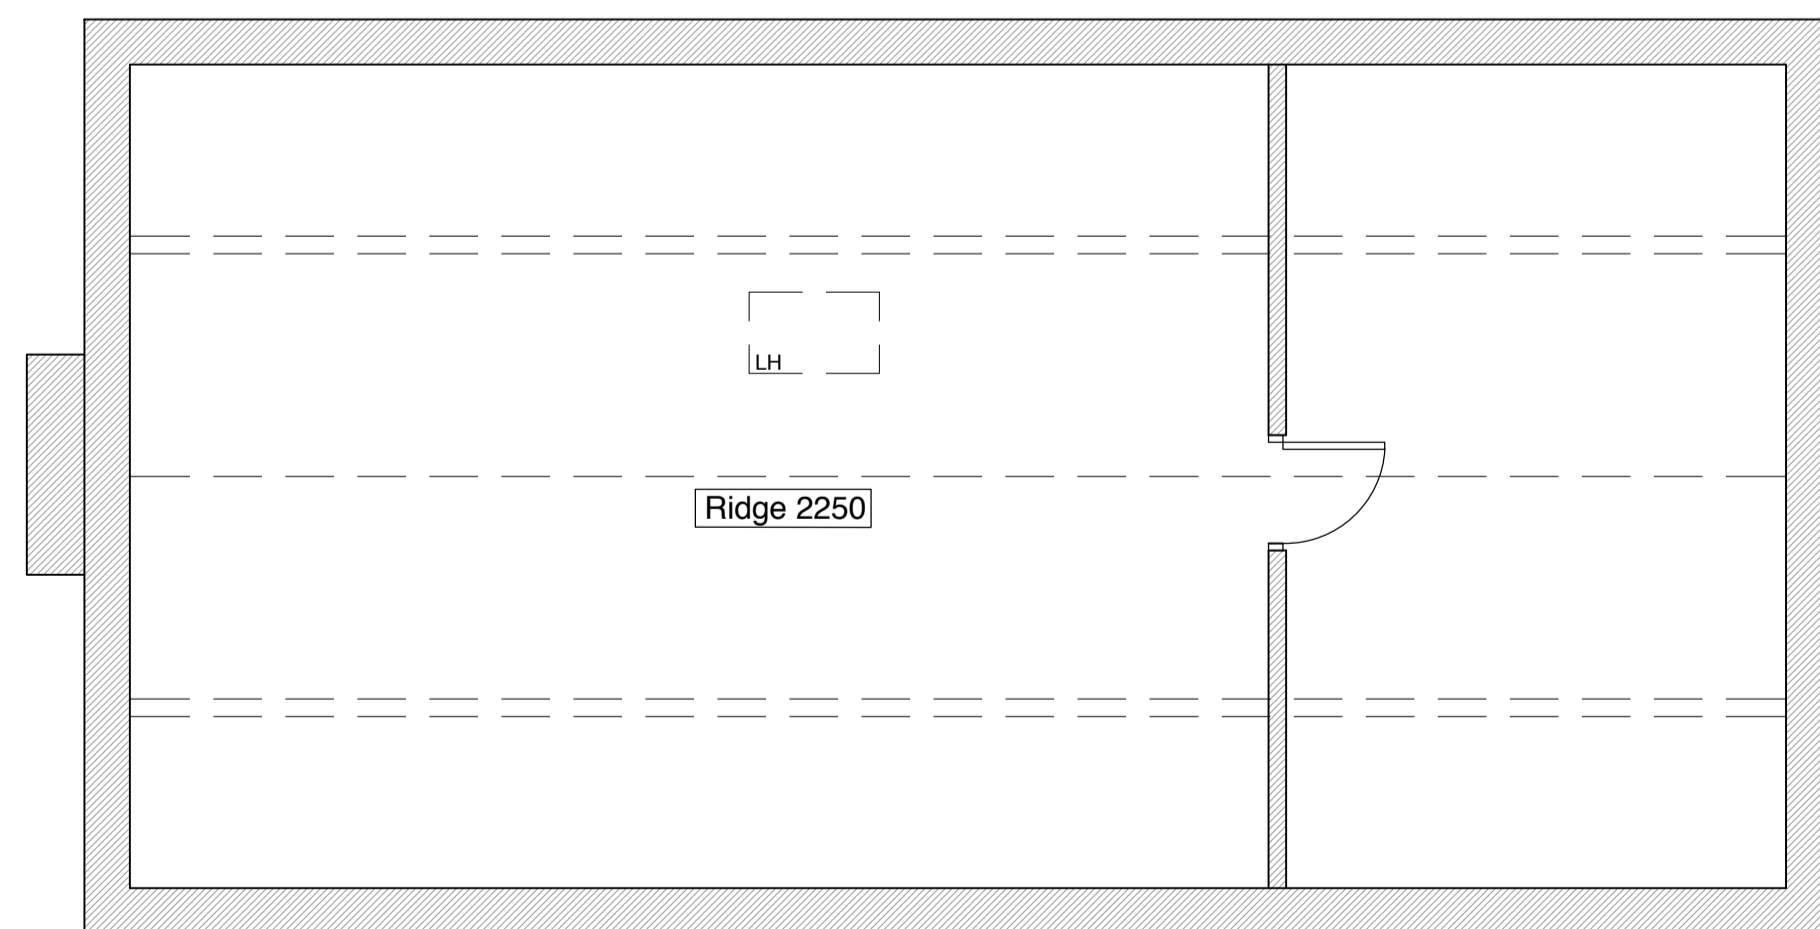

Second Floor Plan (1:50)

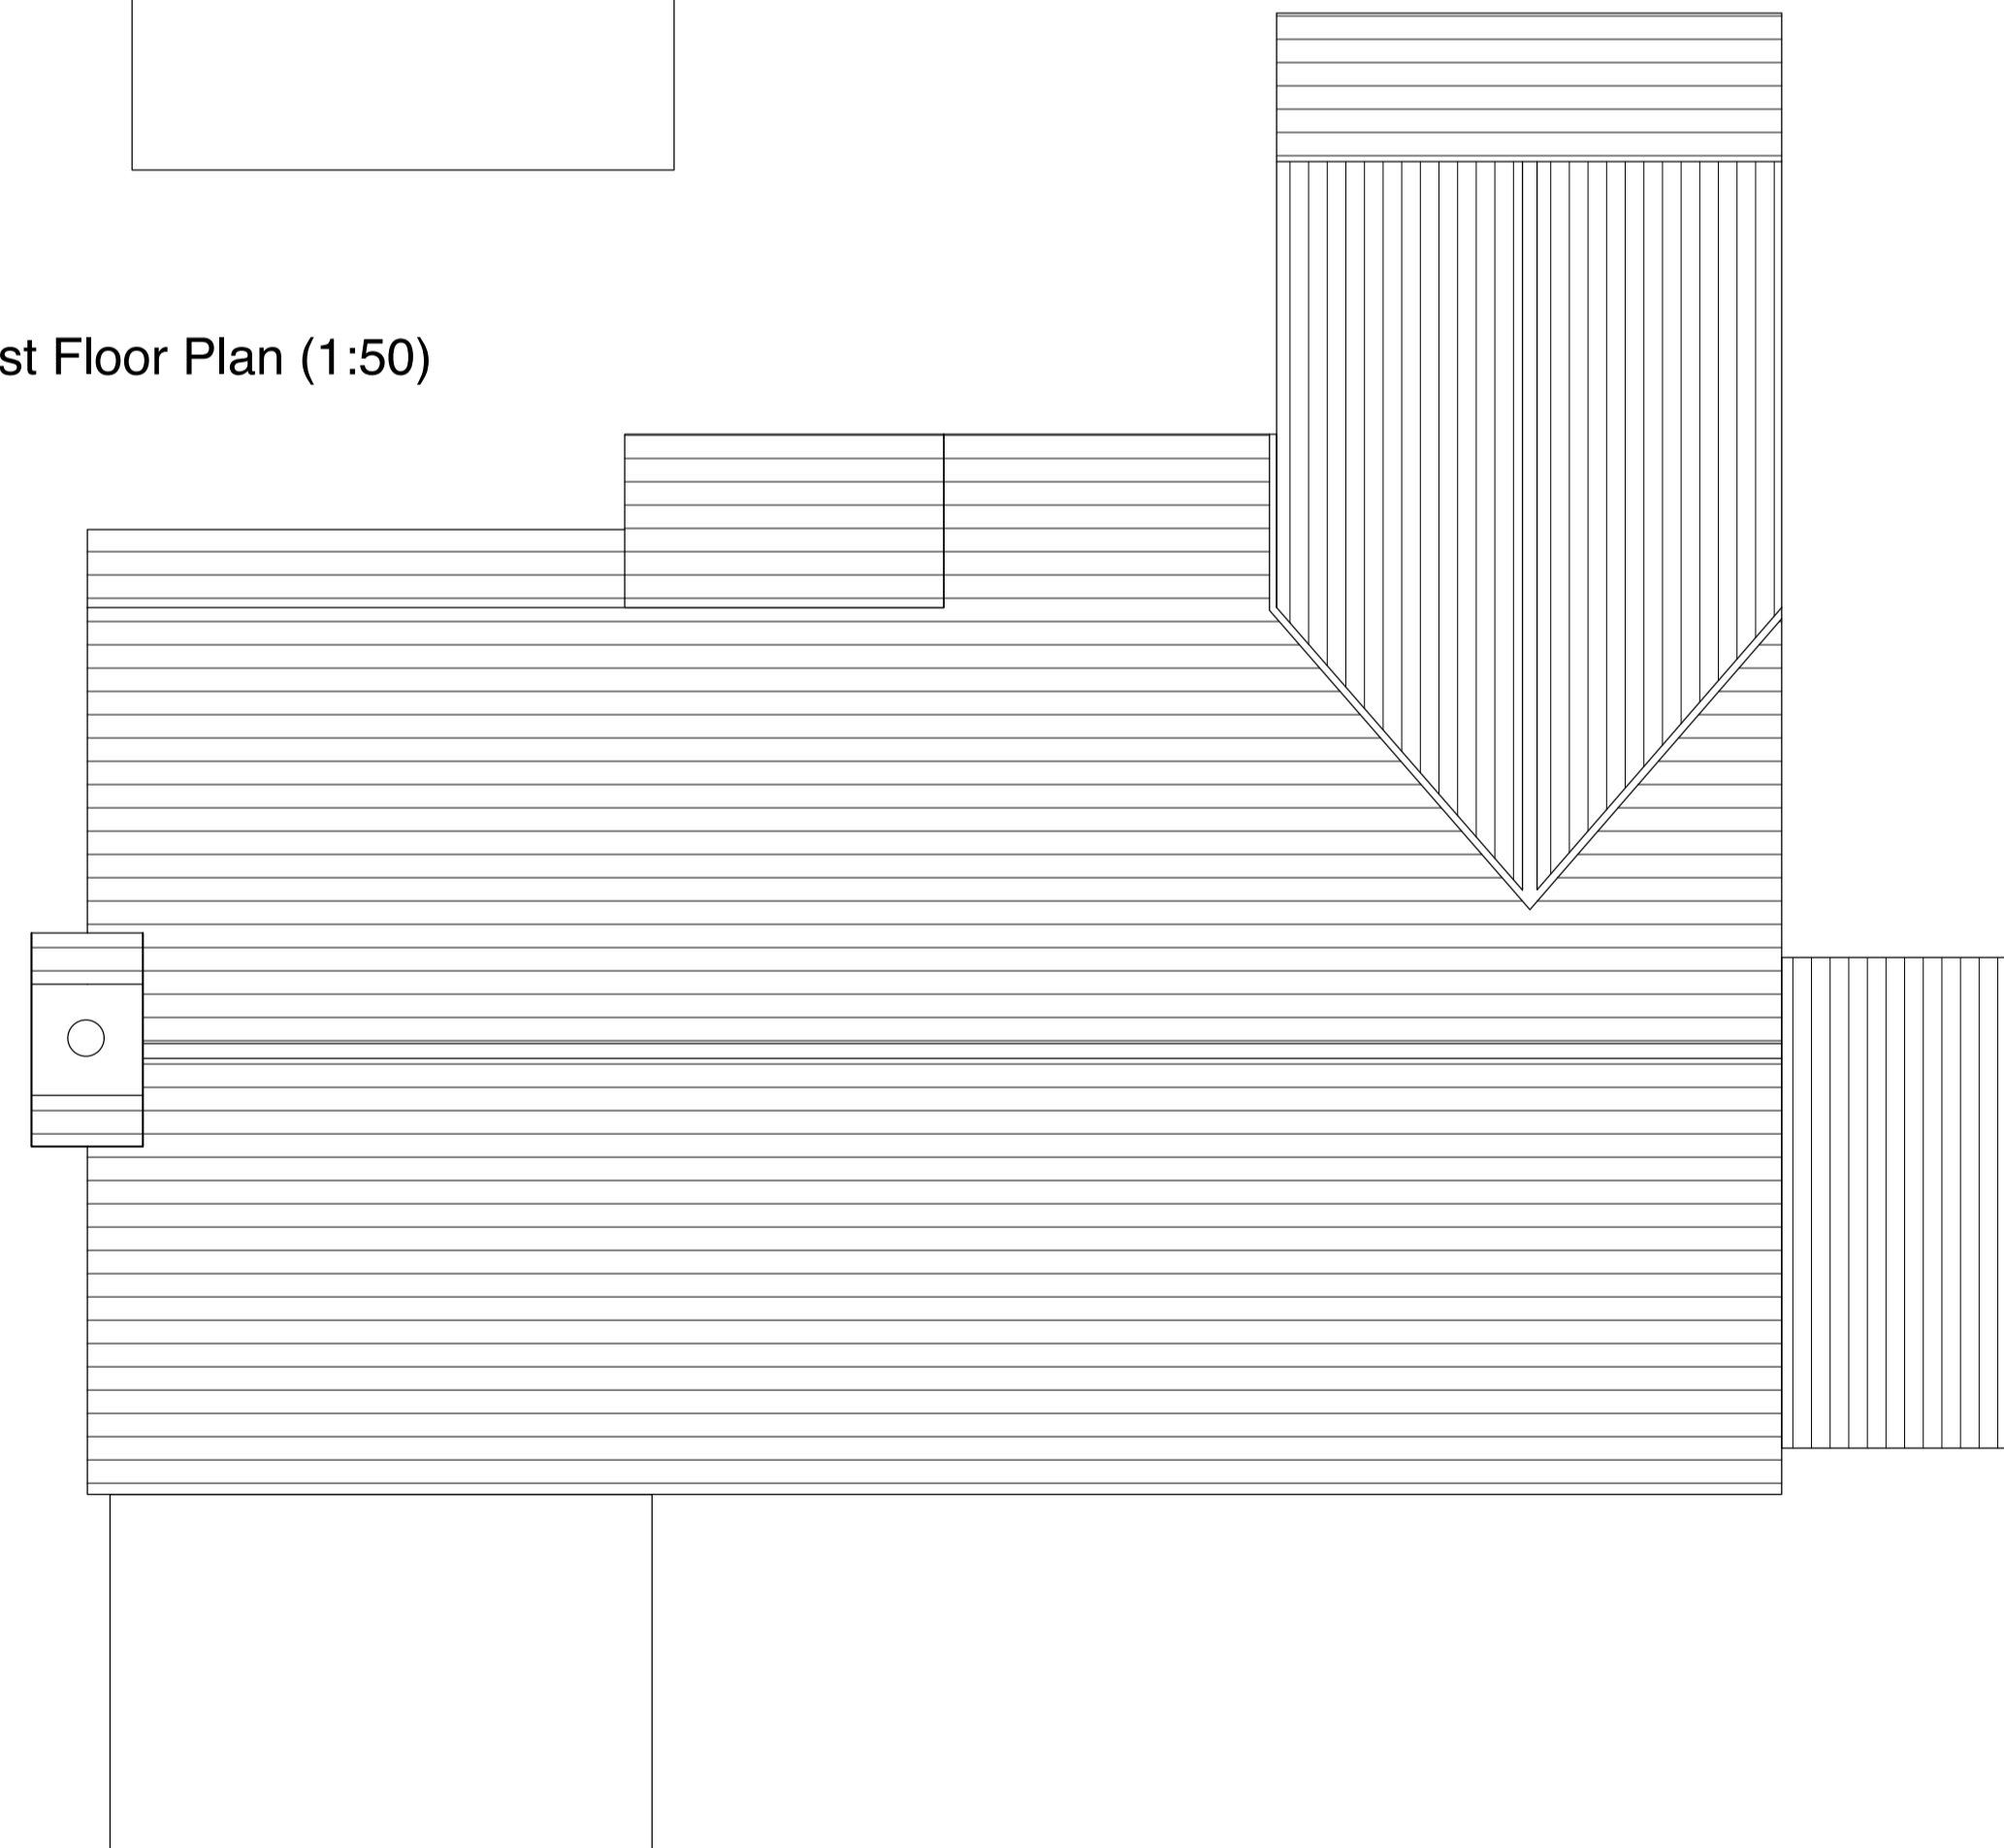

Roof Plan (1:50)

Rev	Description	Date	By
Status: SURVEY			
Client: Tom & Charlotte Anderson			
Project: 8 Oak Tree Way, Strensall			
Title: Existing Plans			
Project No.:	Drawing No.:	Rev.:	
390	02-01		
Scale: 1:50		Date: 16.10.23	
Drawn: JP		Check:	

