


Notes


Do not scale, use figured dimensions only.

All dimensions to be verified on site prior to the commencement of any work or the production of any shop drawing. All discrepancies to be reported to the Author.

This drawing is to be read in conjunction with all related Designers and Engineers drawings and any other relevant information including the designer(s) residual hazard schedule and other pre-construction information before commencement of any works on site.

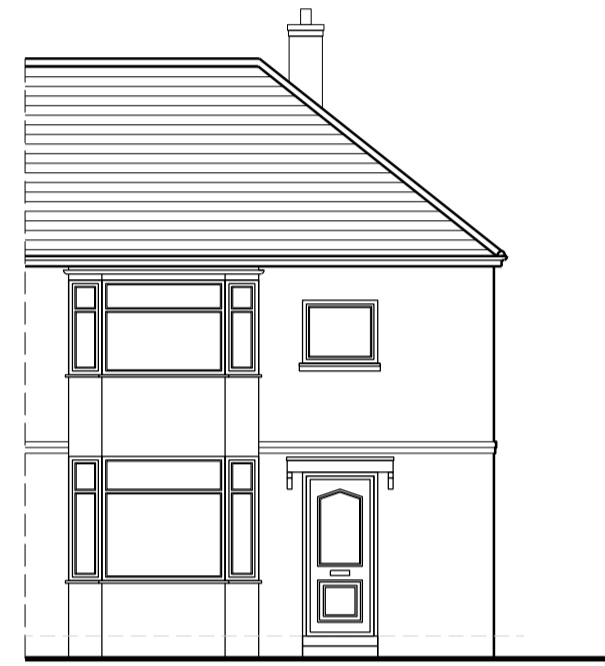


EXISTING FRONT ELEVATION

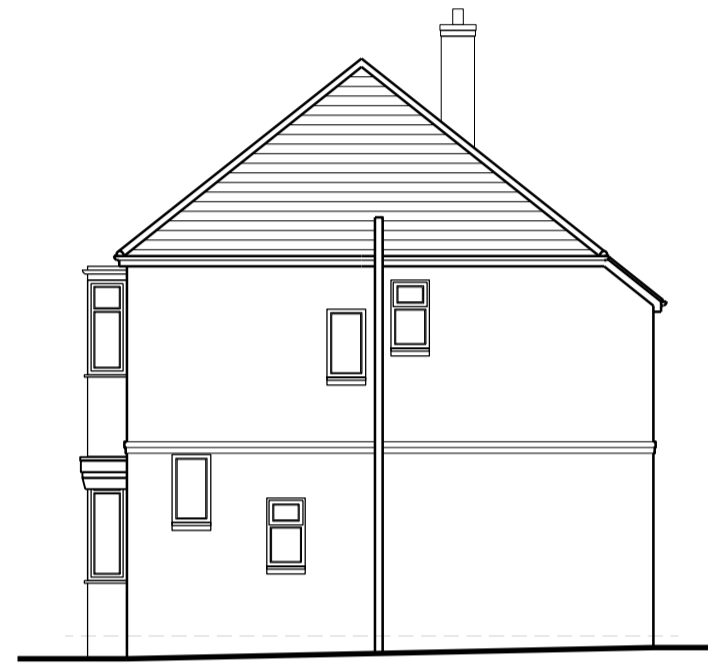


EXISTING SIDE ELEVATION



EXISTING REAR ELEVATION

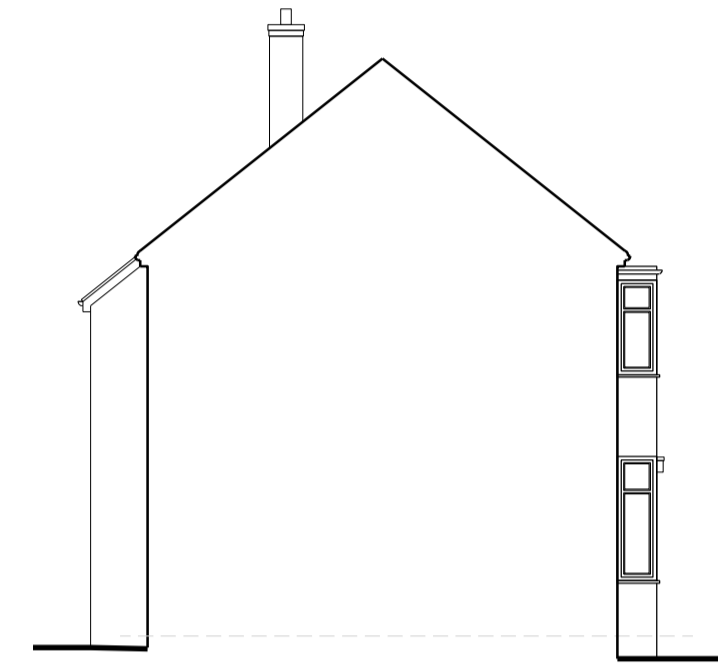

EXISTING SIDE ELEVATION

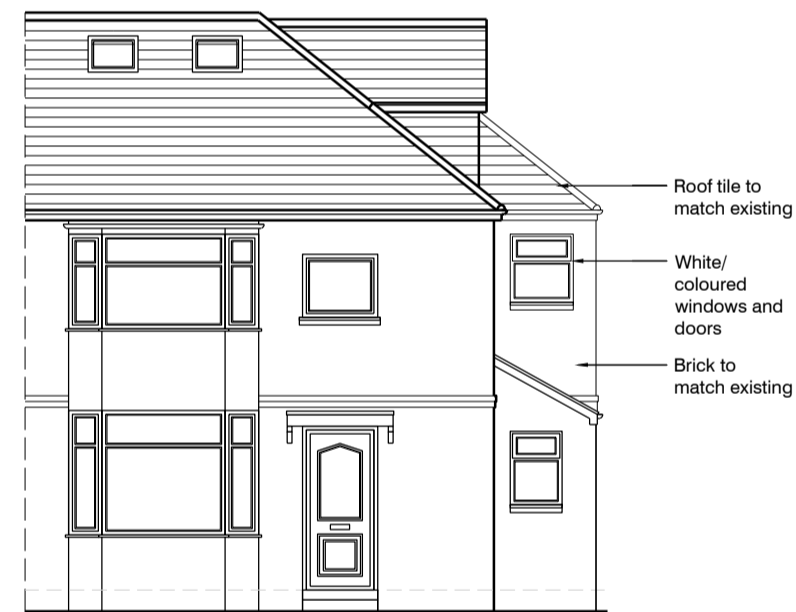


PROPOSED FRONT ELEVATION



PROPOSED SIDE ELEVATION



PROPOSED REAR ELEVATION

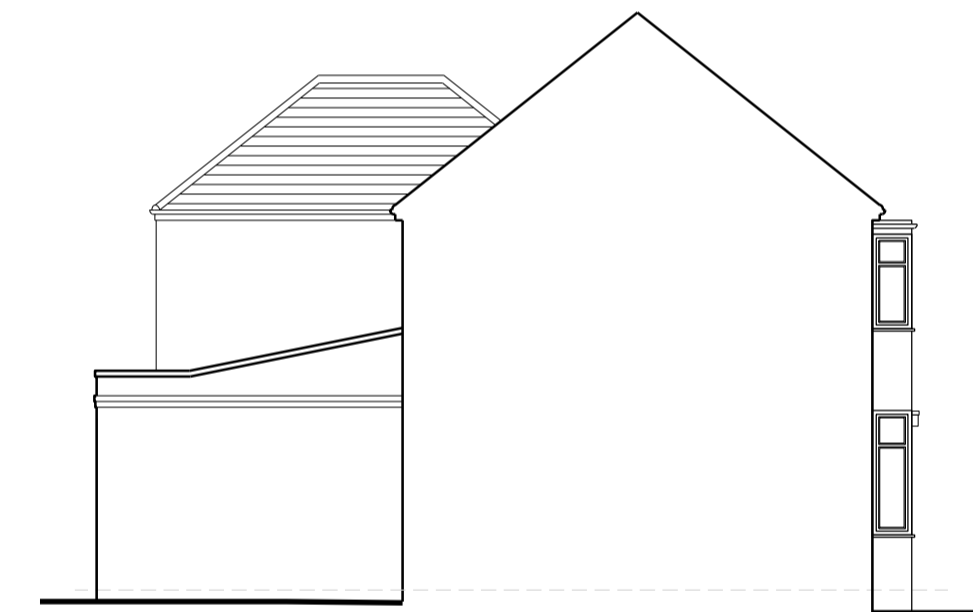

PROPOSED SIDE ELEVATION

Rev	Date	Revision
A	13.03.23	Roof profile corrected
B	29.05.23	Rear extension increased in length by 787mm. Rear fenestration revised. Side dormer added. Rooflights added
C	28.07.23	First floor rear extension reduced in length by 787mm. Side dormer set down/away from ridge and hip
D	08.10.23	Pitched roof revised to incorporate parapet roof and single ply membrane. Rear fenestration revised. Window colour revised. Air source heat pump added
E	13.11.23	Air source heat pump removed

PLANNING TENDER CONSTRUCTION

Architectural Services York
31 Beckfield Lane
York
YO26 5PN

07841 038833
info@architecturalservicesyork.co.uk
www.architecturalservicesyork.co.uk



Project
Proposed Development at
43 Pulleyn Drive, York, YO24 1DY

Drawing Title
Existing & Proposed Elevations

Scale 1: 100 @ A1 Date DEC/ 2022

Drawing No. AT01/ 02 Rev. E

