




Existing Front Elevation 1:100

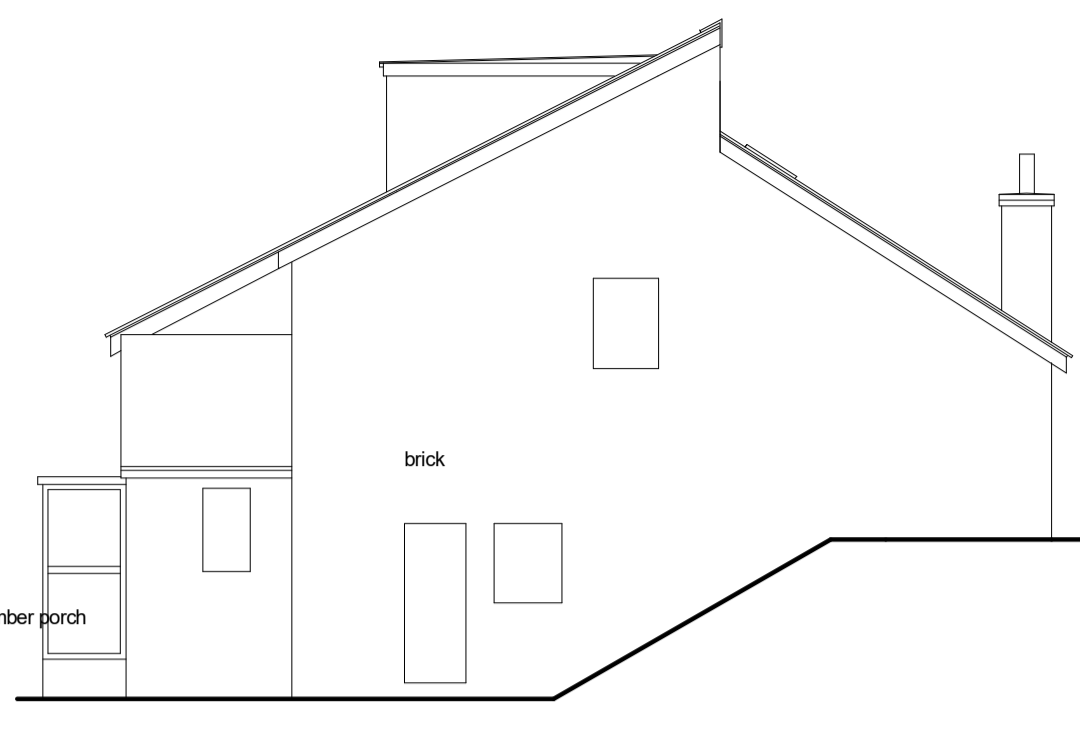


Existing Right Elevation 1:100

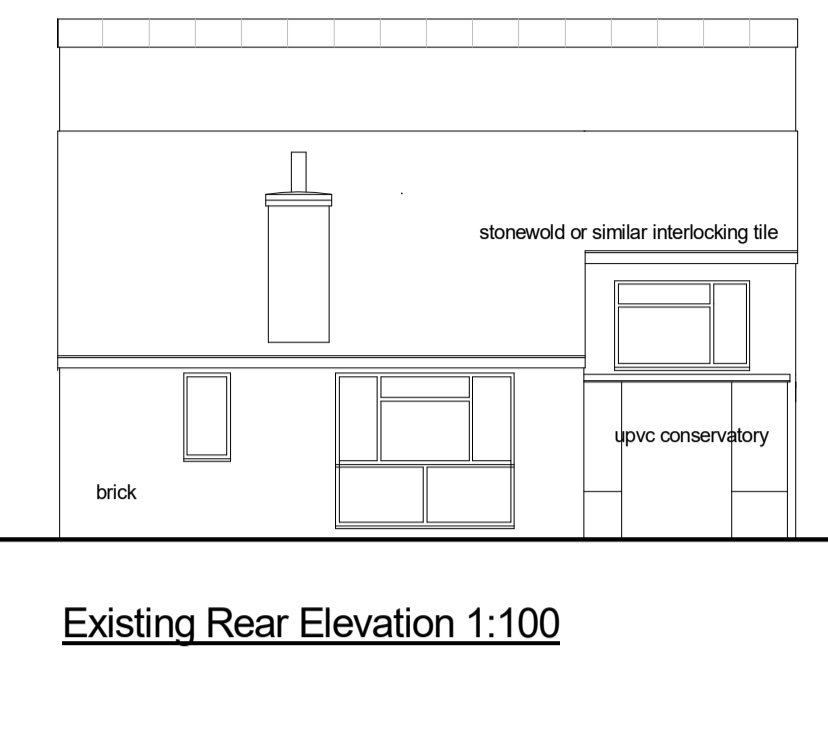


Existing Rear Elevation 1:100

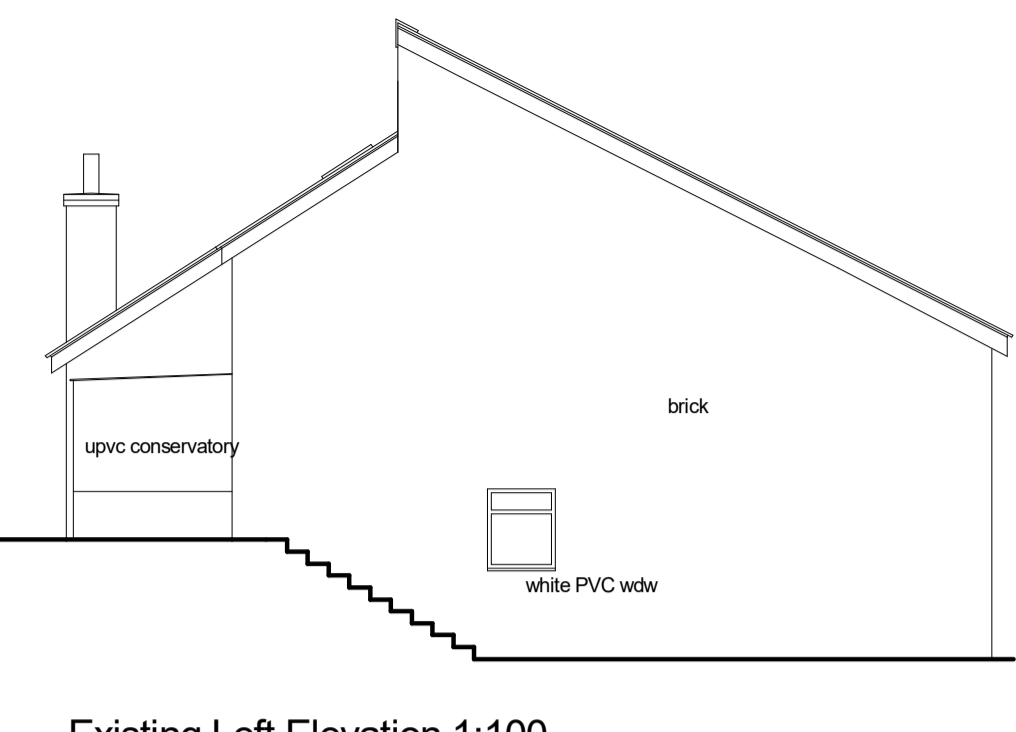


Existing Left Elevation 1:100

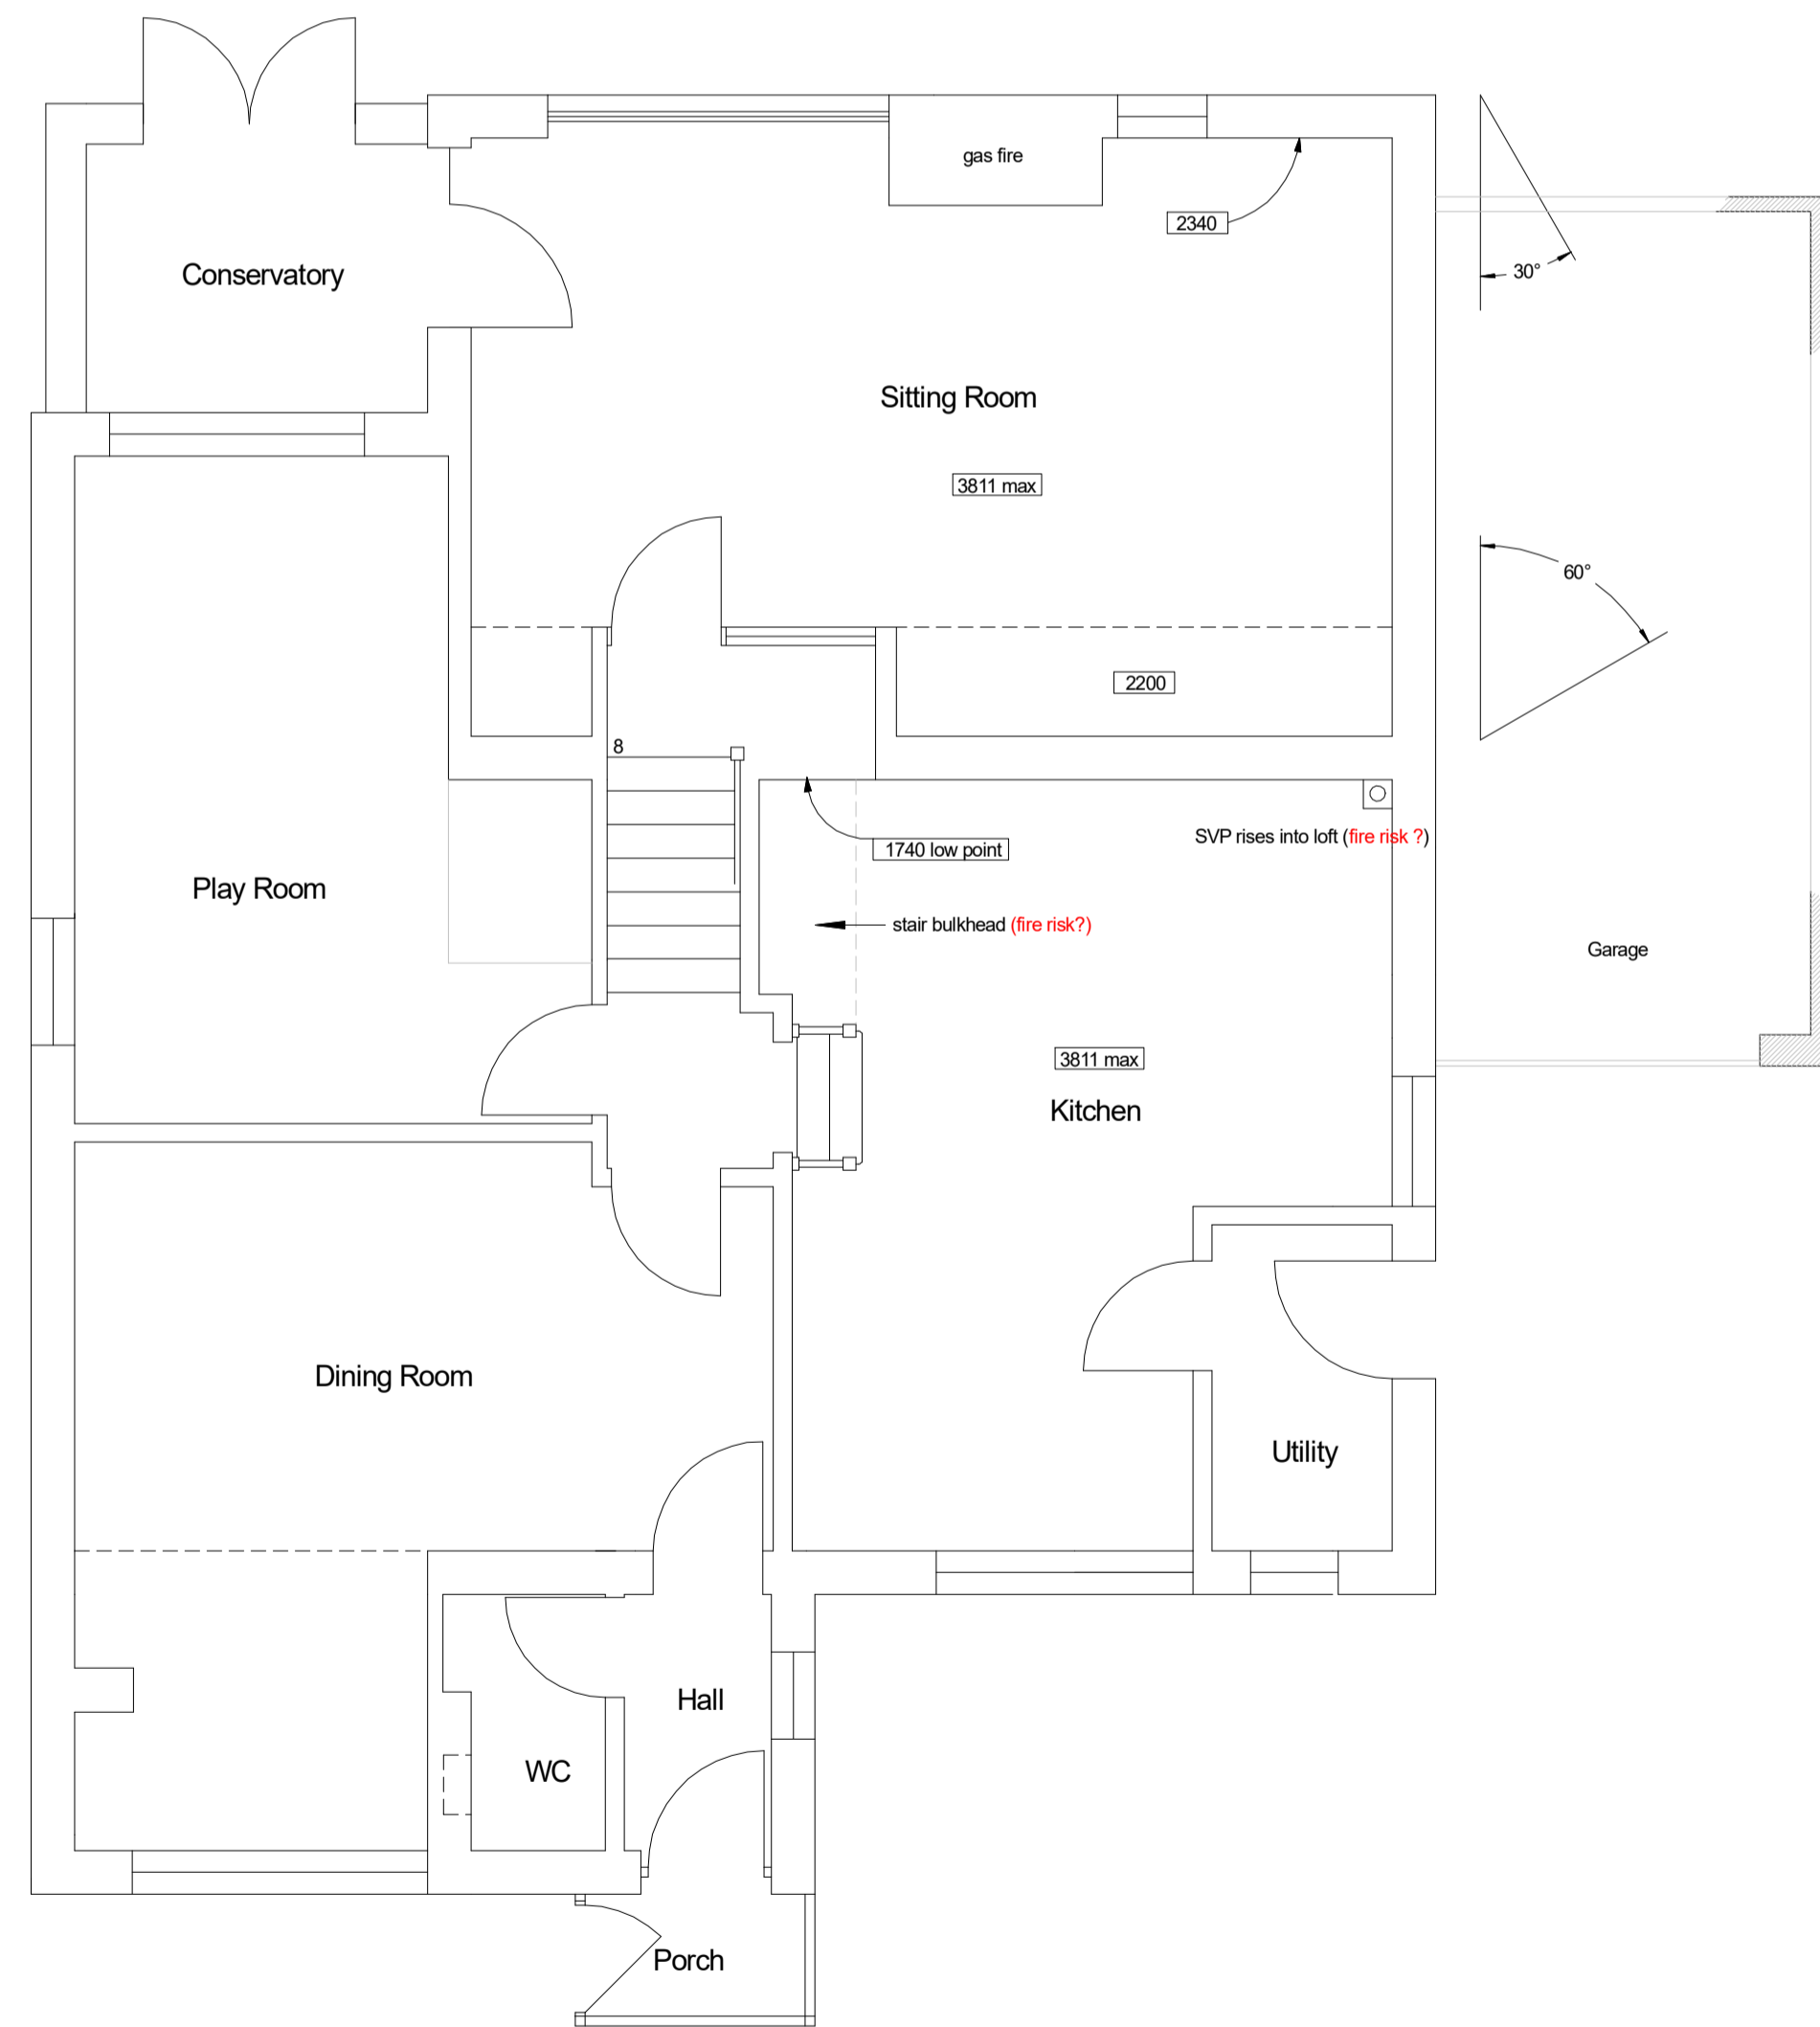

Existing (Split Level) Ground Floor Plan 1:50

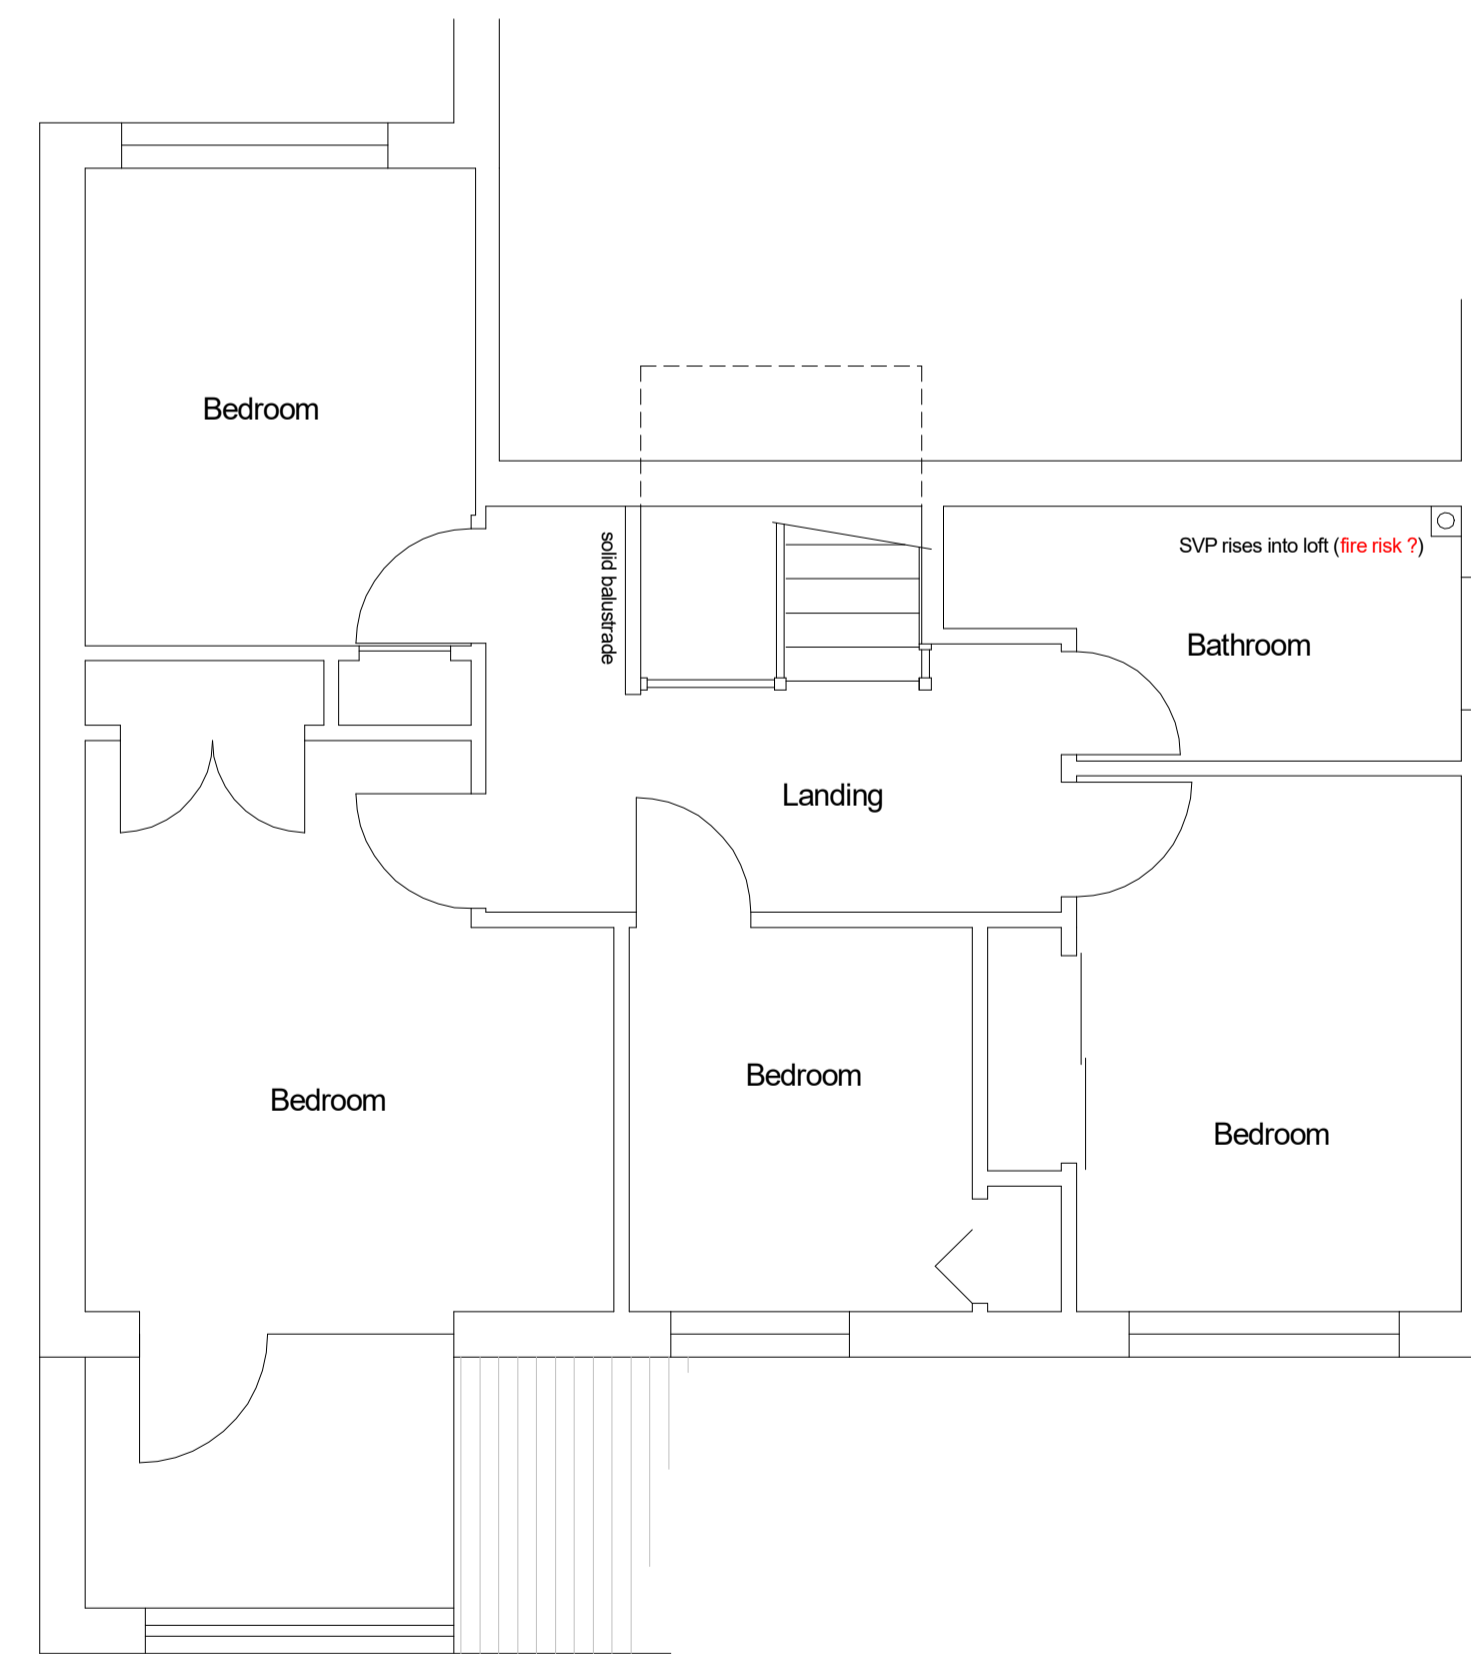

Existing First Floor Plan 1:50

REVISION	DATE	DESCRIPTION
		
26 Whaddon Road, Cheltenham, Glos. GL52 5NA TEL: 07467 085834 / 01242 227197 (messages only)		
CLIENT	Mr & Mrs Hawkins	
PROJECT	14 Lawrence Close Charlton Kings GL52 6NN	
DRAWING TITLE	Survey	
SCALE 1:50, 1:100	DATE 27.11.23	DRAWN BY VJM
DRAWING NUMBER 2023.048.Survey	REV	