


REAR ELEVATION




RIGHT ELEVATION

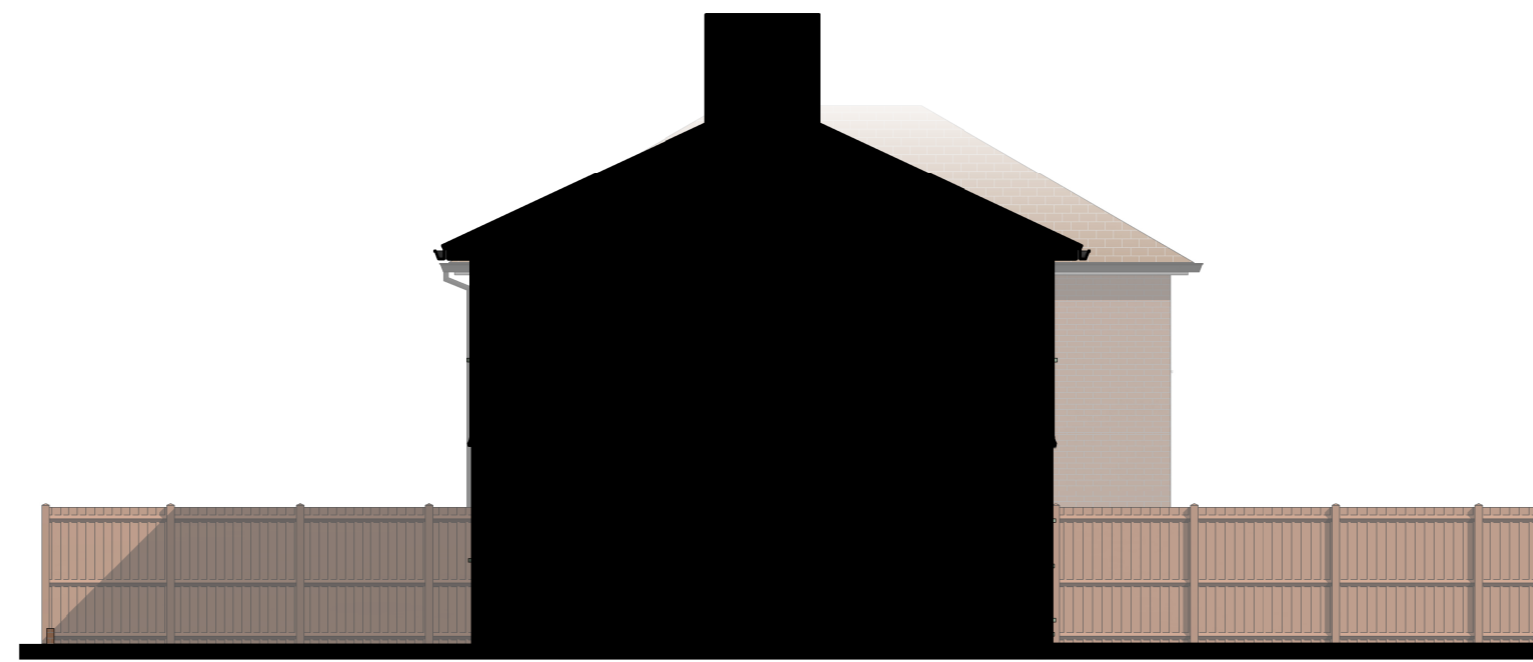


FRONT ELEVATION



LEFT ELEVATION

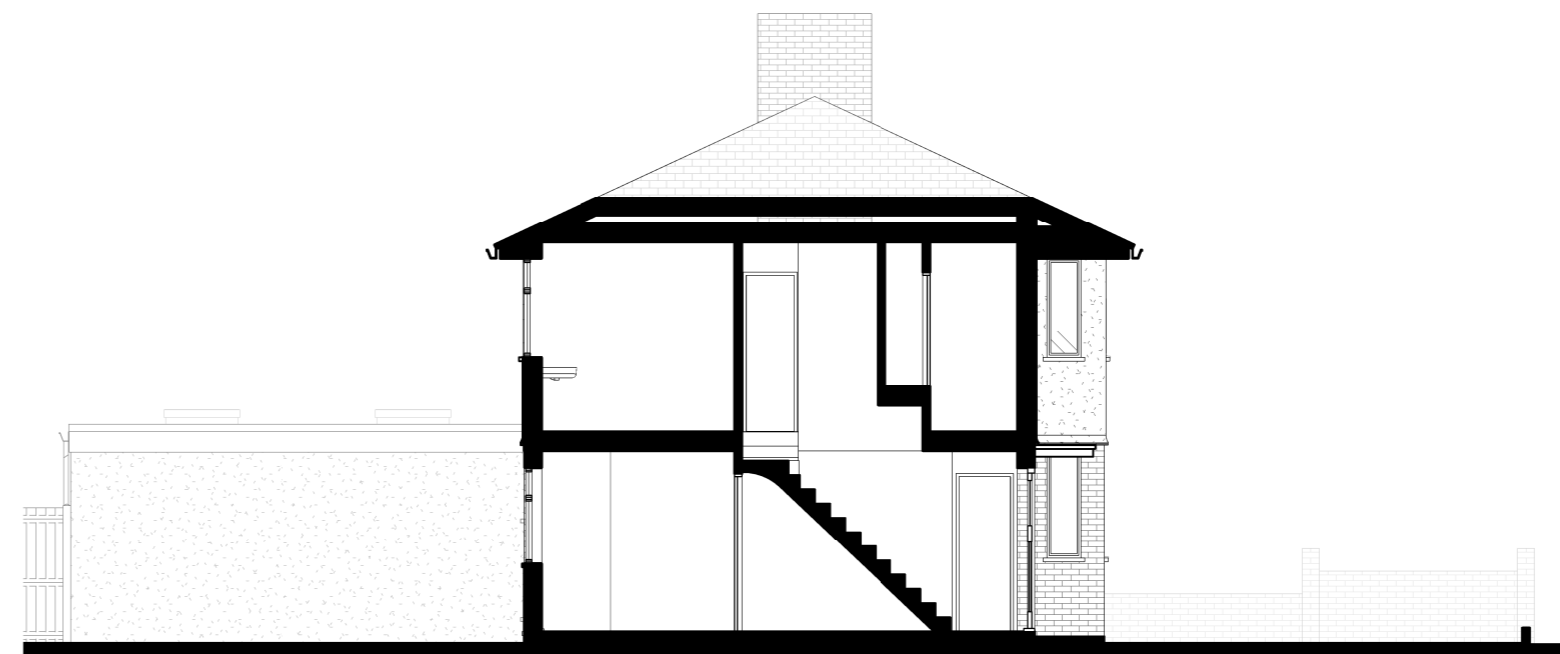

SECTION A

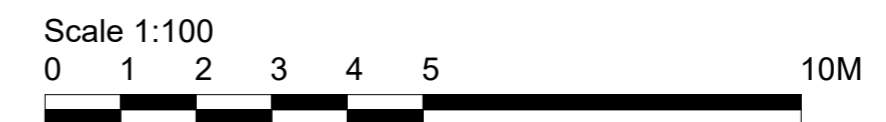

I am registered and regulated by ARB: <http://architects-register.org.uk/architect/079560G>

RUI COSTA, BA Arch
 architect.costa@gmail.com
 07926133184



PROJECT	SINGLE STOREY REAR EXTENSION	DATE	26/11/2023
PROJECT ADDRESS	20 ORCHARD AVENUE, WATFORD, WD25 7JG	PROJECT NUMBER	067/23
TITLE	EXISTING SECTIONS AND ELEVATIONS	SCALE (@ A2)	1:100
		DRAWING NUMBER	04
		REV	