
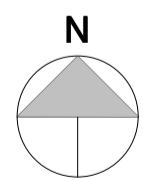


Notes

This document is © Falconer Chester Hall Limited
All drawing measurements shall not be obtained by scaling. Any discrepancies on this document to be immediately reported to the Architect. Verify all dimensions and levels prior to construction. This Document shall be read in conjunction with related documents, specifications and associated models.

This drawing contains the following model files:
P22013-FCH-SI-XX-M3-A-0020 [PG.1] [S1]

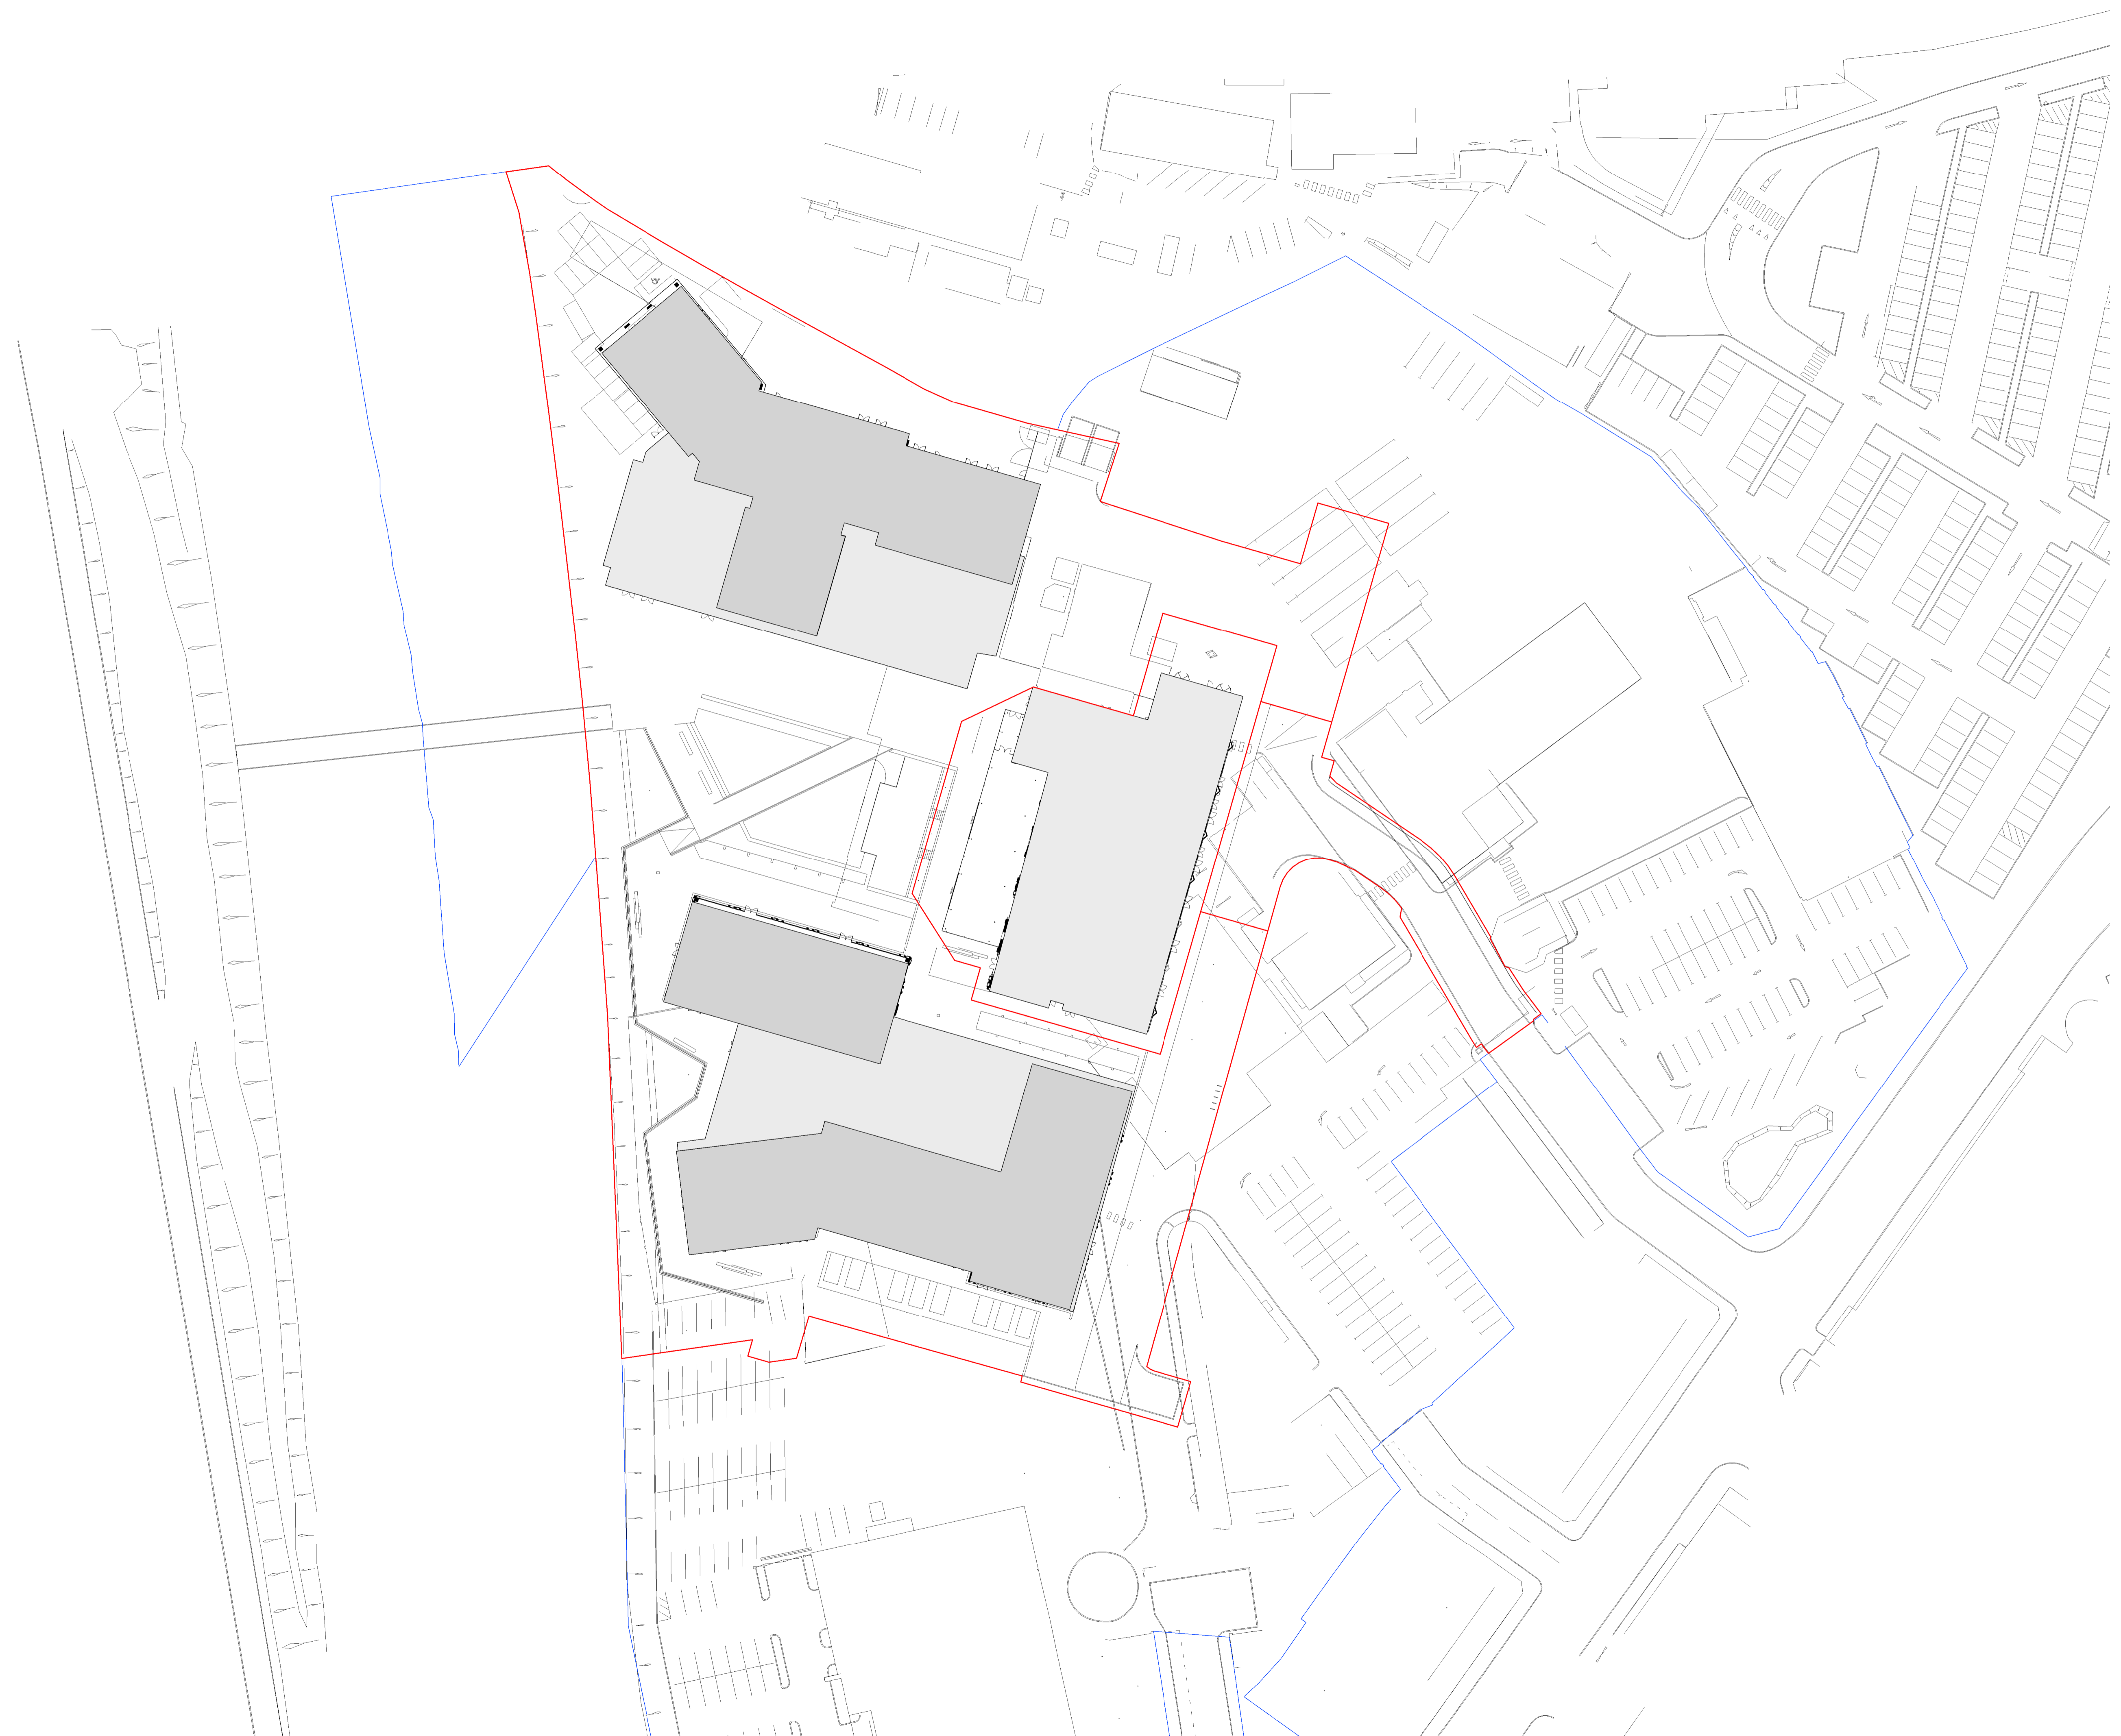

Rev	Date	By	Chk	Description
P1	22.07.22	AW	MH	Issued for Information

**FALCONER
CHESTER
HALL**



London | Liverpool | Manchester | www.fcharchitects.com | Tel +44 (0)151 2435800

Project Title
Central Quay, Cardiff
Client
Watkin Jones

Drawing Title
Proposed Site Plan
Drawing No.
4220-FCH-SI-RF-DR-A-0000
Status
S2
Job No.
P22-013

Issue suitable for:
Information
Drawing Stage
Stage 3

Date
22/07/22
Scale
1 : 500 @ A1

Revision
P1
Drawn By
AW
Checked By
MH