


Proposed Attic Level Plan
Scale 1:100

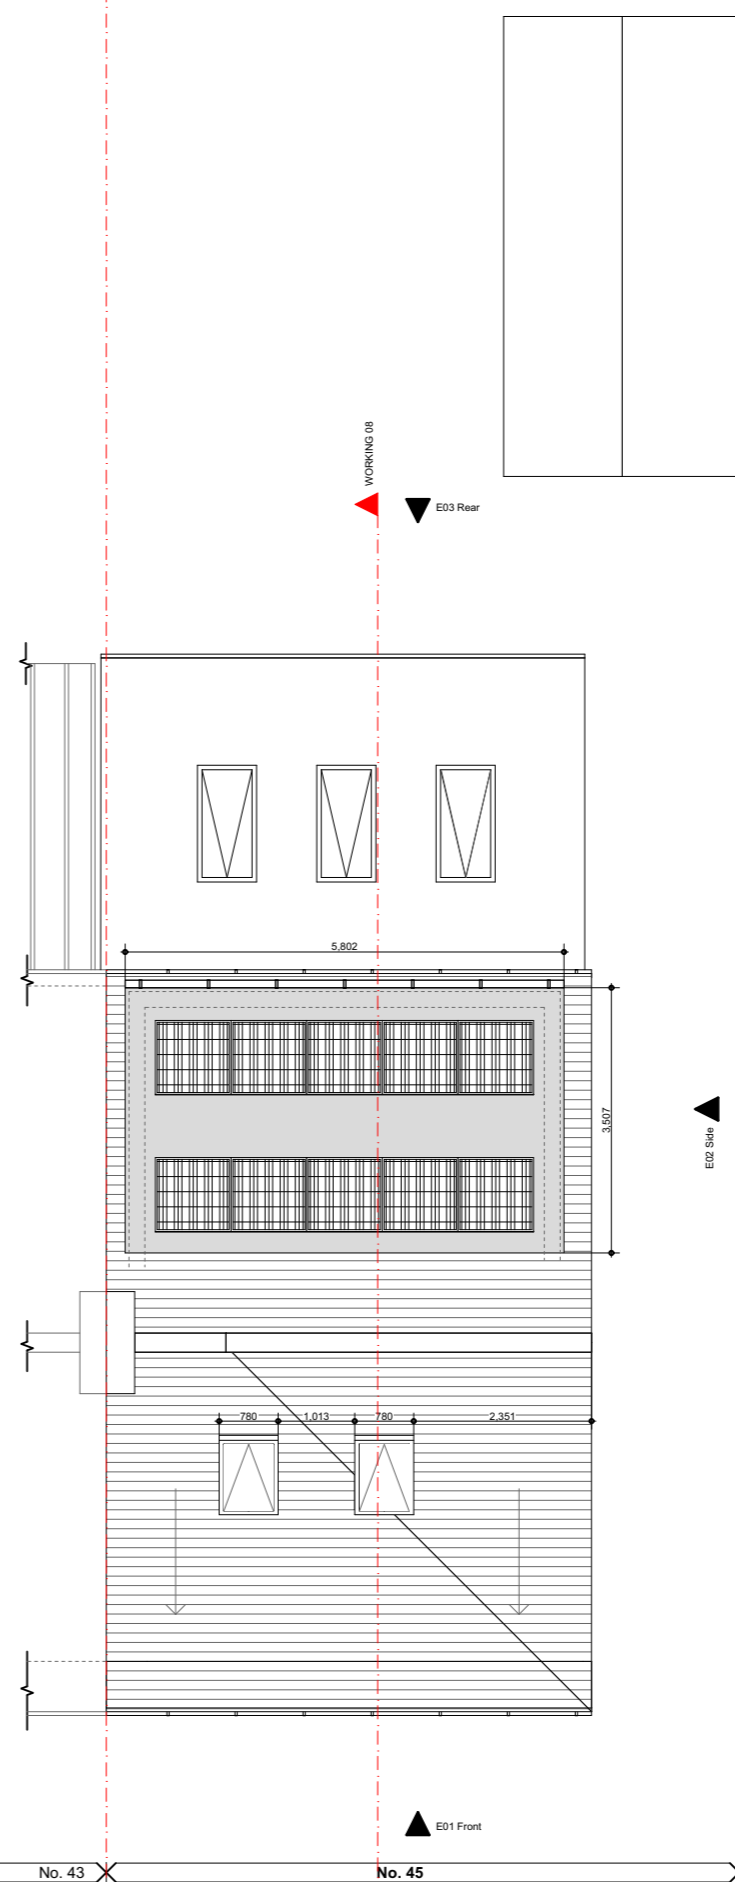

Proposed Roof Plan
Scale 1:100

Revisions

| | | | |
|----|----------|-------------------------------|----|
| P3 | 01/11/23 | Client comments incorporated | ST |
| P2 | 30/10/23 | Client comments incorporated | ST |
| P1 | 11/10/23 | Preliminary Issue for Comment | ST |

Project

Single storey, rear infill extension.
Loft conversion with hip to gable conversion to increase living spaces.

Client

Mr & Mrs Rock
45, Station Road
Llandaff North, Cardiff
CF14 2FB

Title

Proposed Plans - Sheet 02

Drawing Status

PRELIMINARY ISSUE FOR COMMENT

Drawing No.

2325-TYP-GA-04

Date

Oct 2023

Revision

P3

Scale @ A3

1: 100

Drawn

ST

TurleyYoung

PARTNERSHIP
architectural • consultants

02922 413 404 | 01242 467 013

07834 854 552 | 07815 791 789

info@turleyyoung.co.uk

www.turleyyoung.co.uk

CARDIFF | COTSWOLDS

