





Roof Plan 1:100

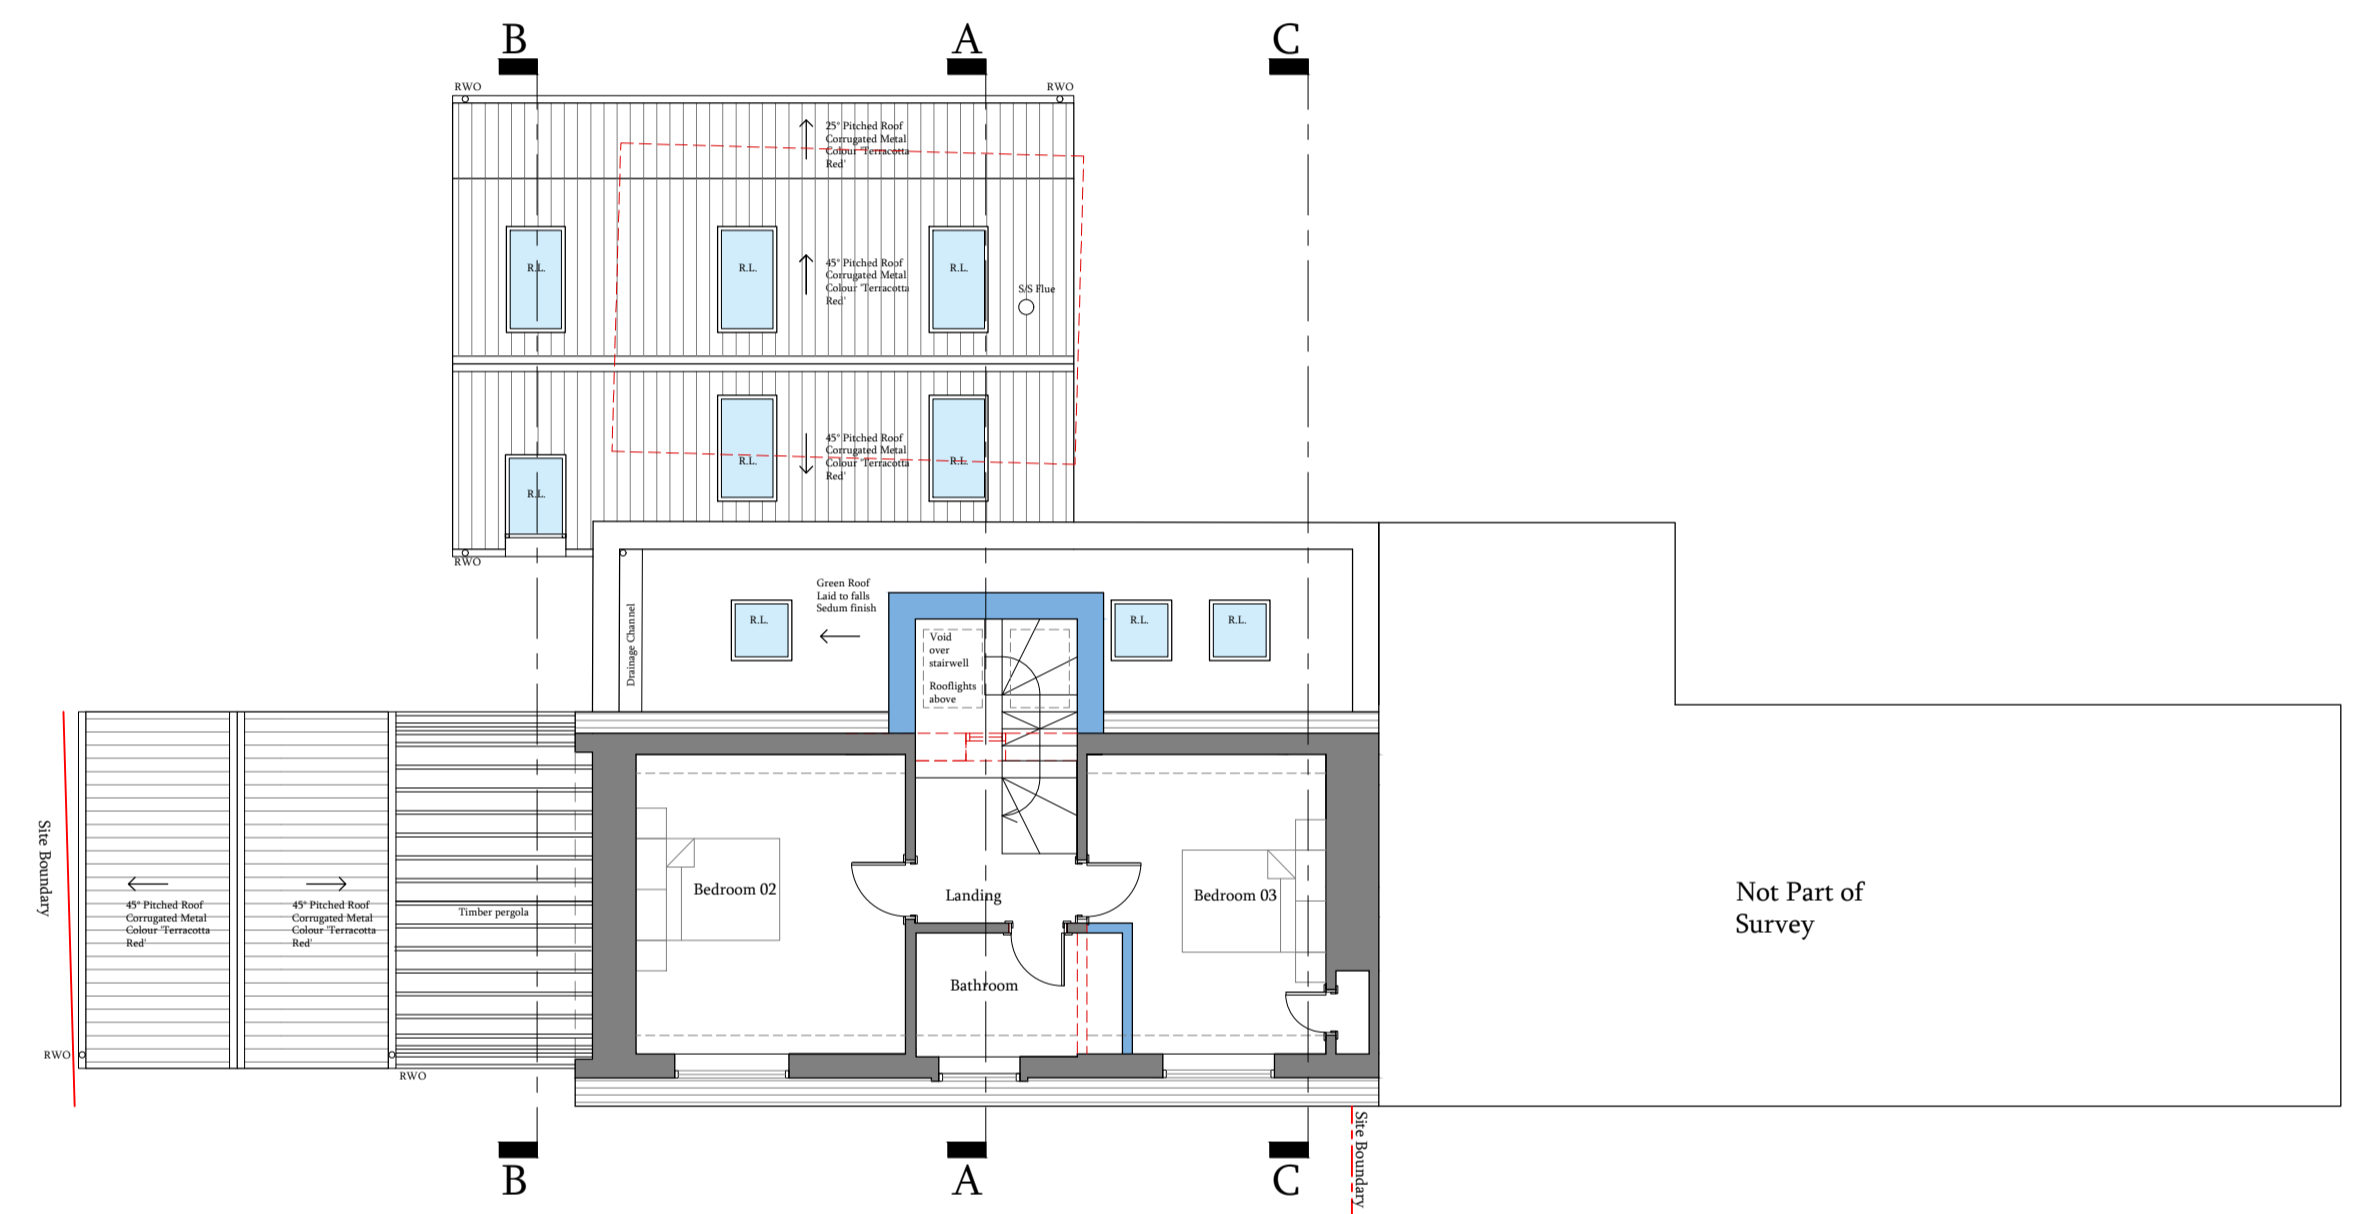


First Floor Plan 1:100

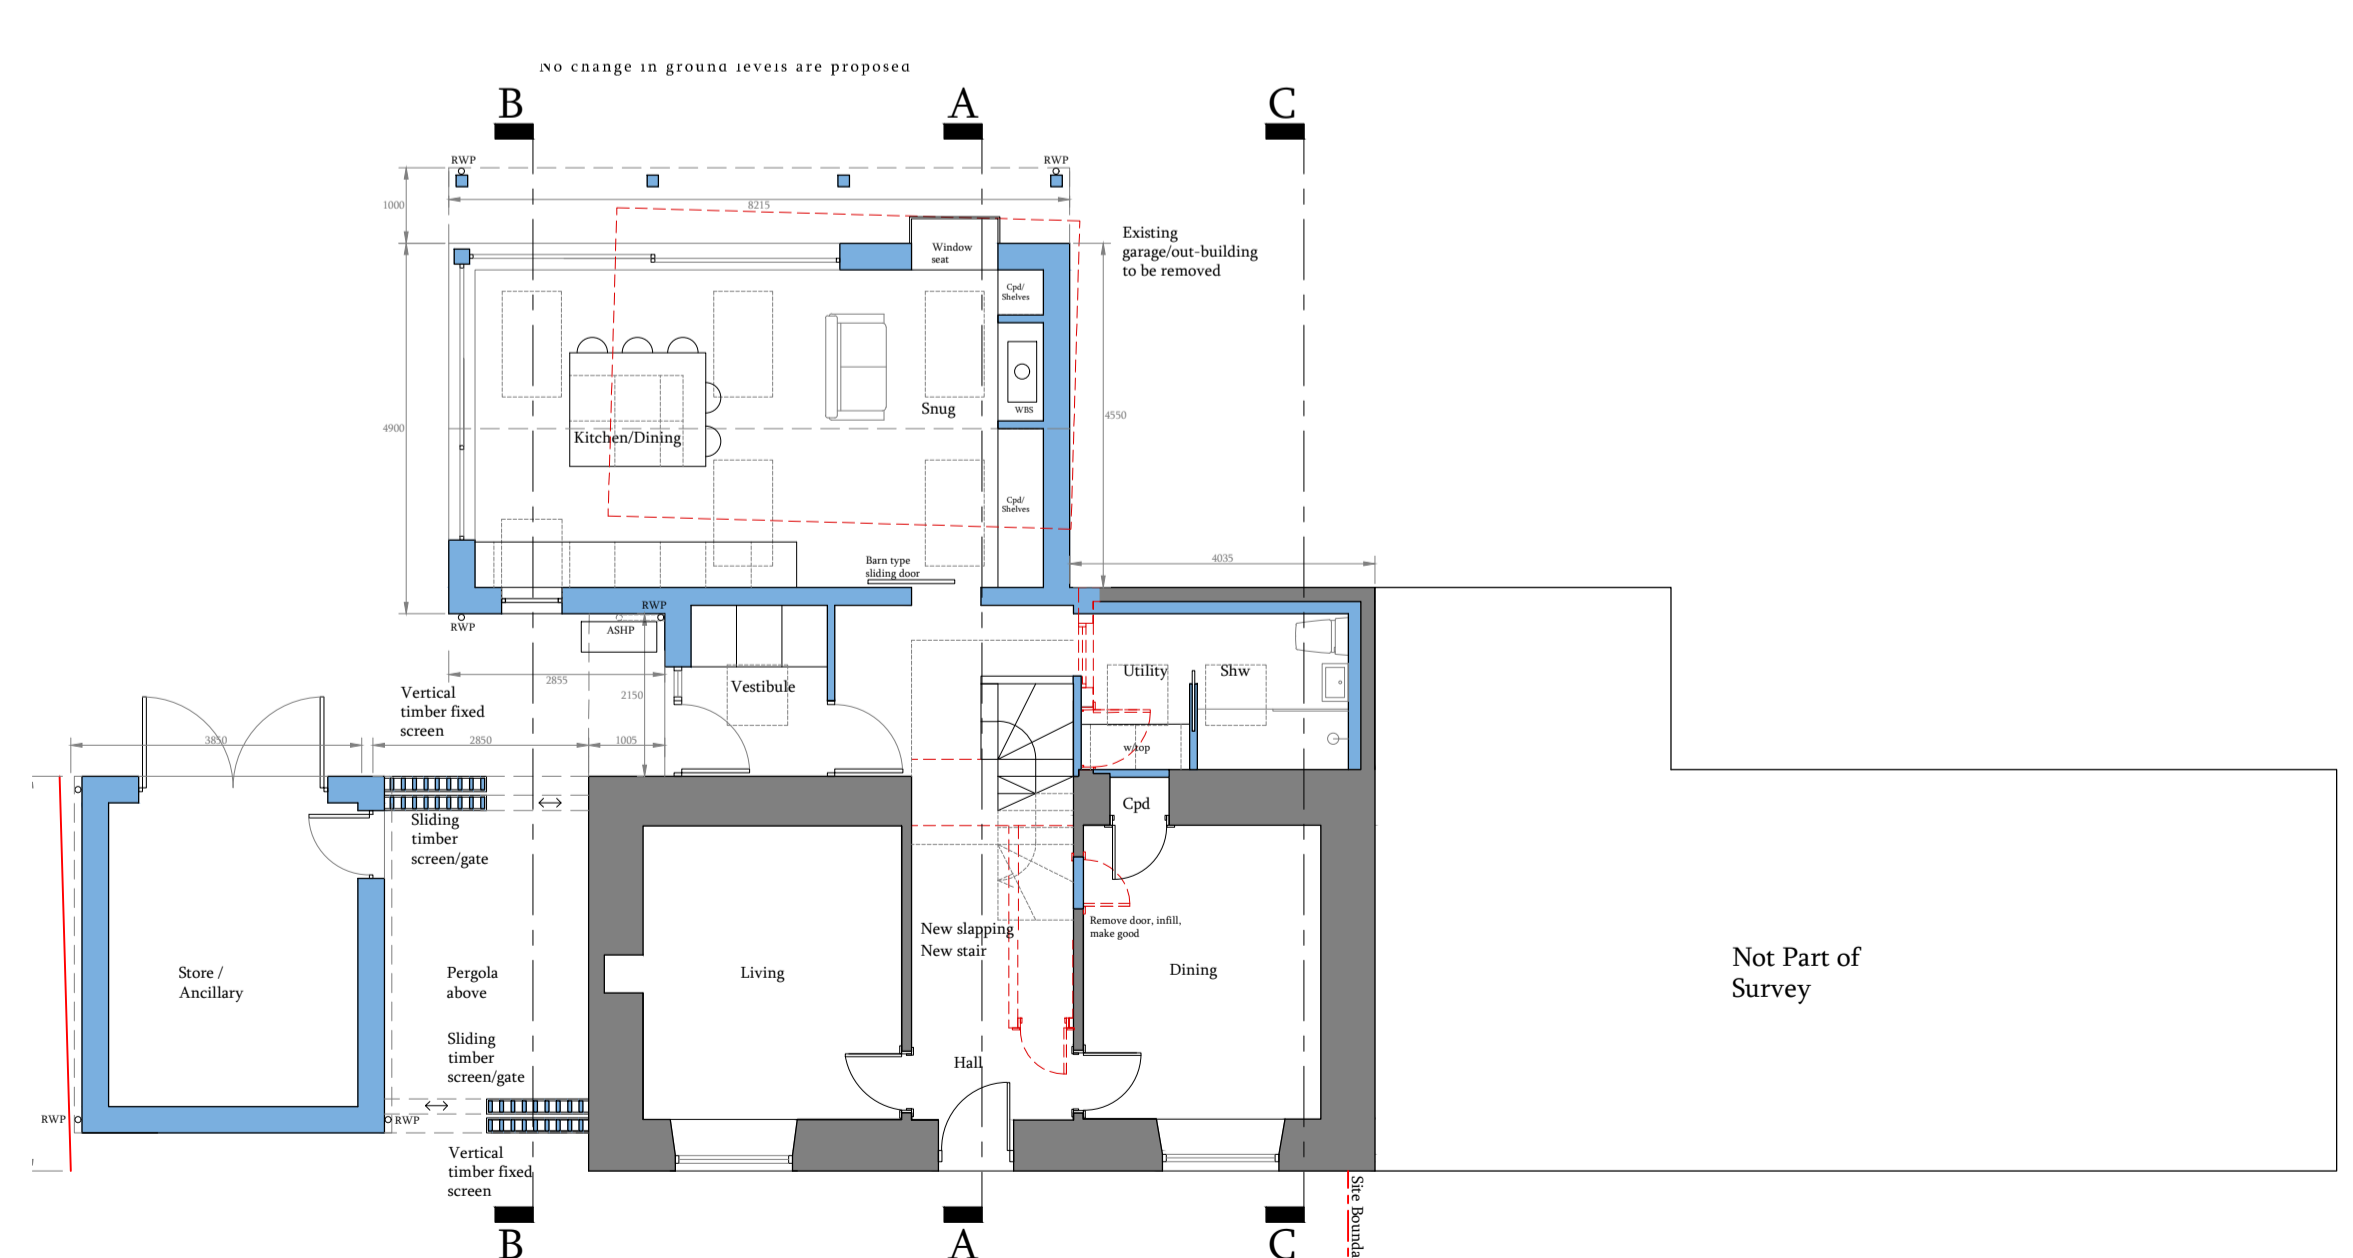


Ground Floor Plan 1:100

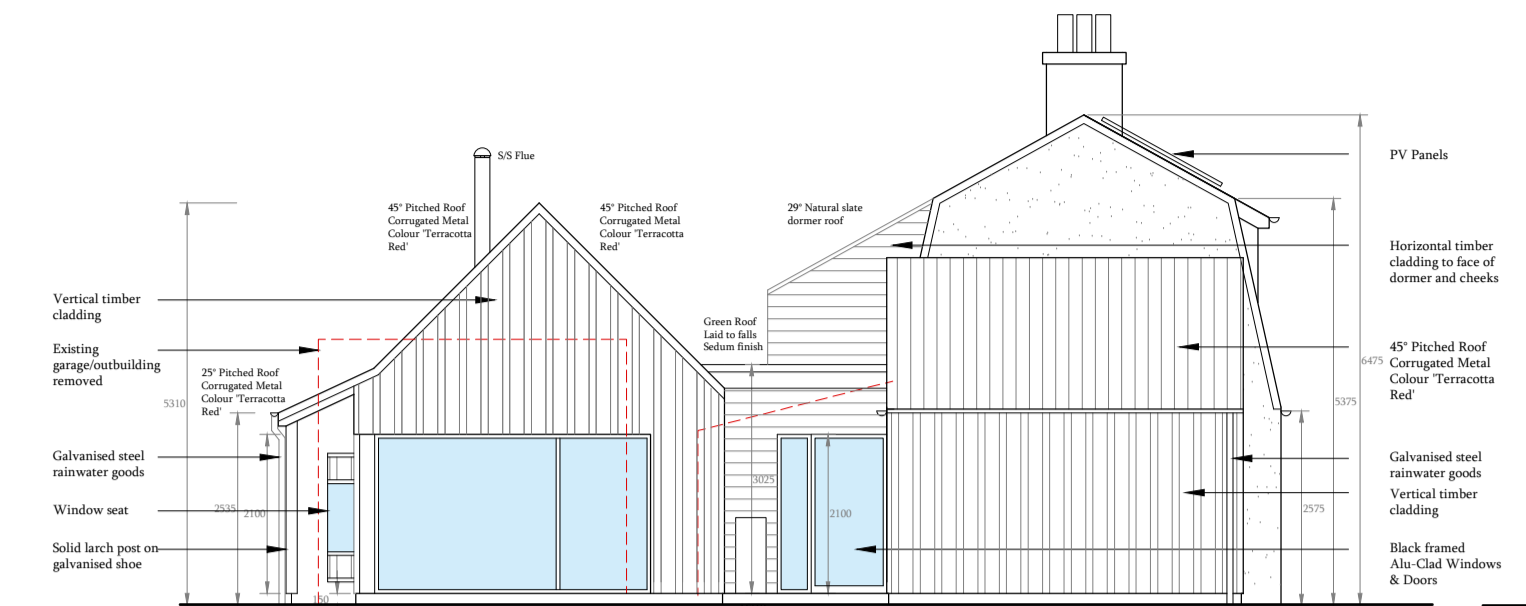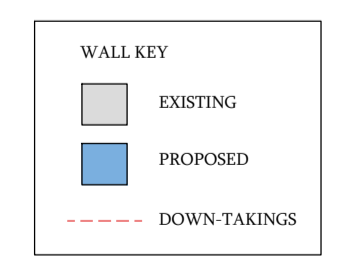


South-West Elevation 1:100

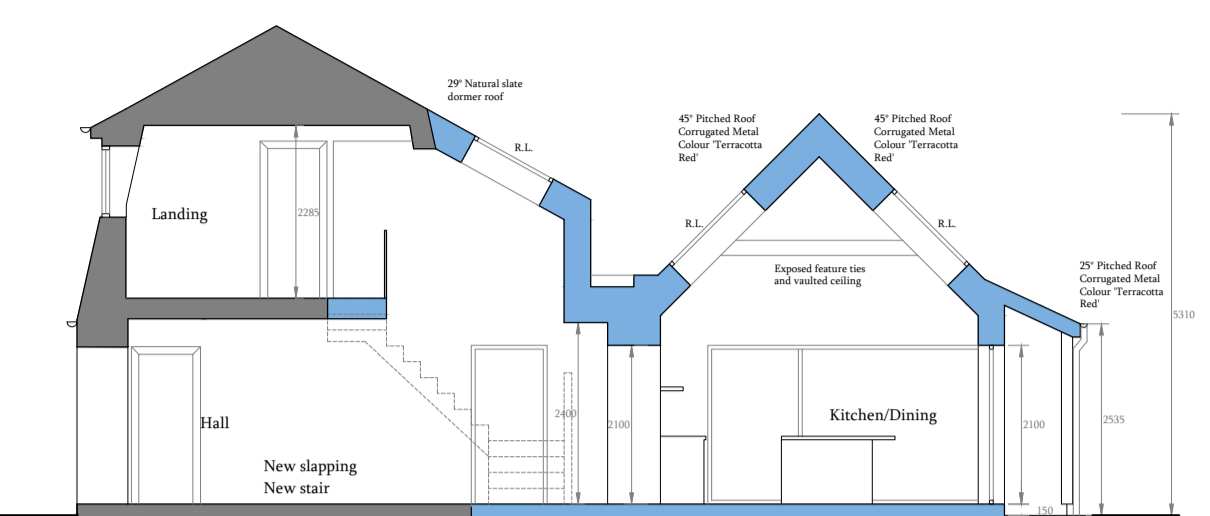


Section A-A

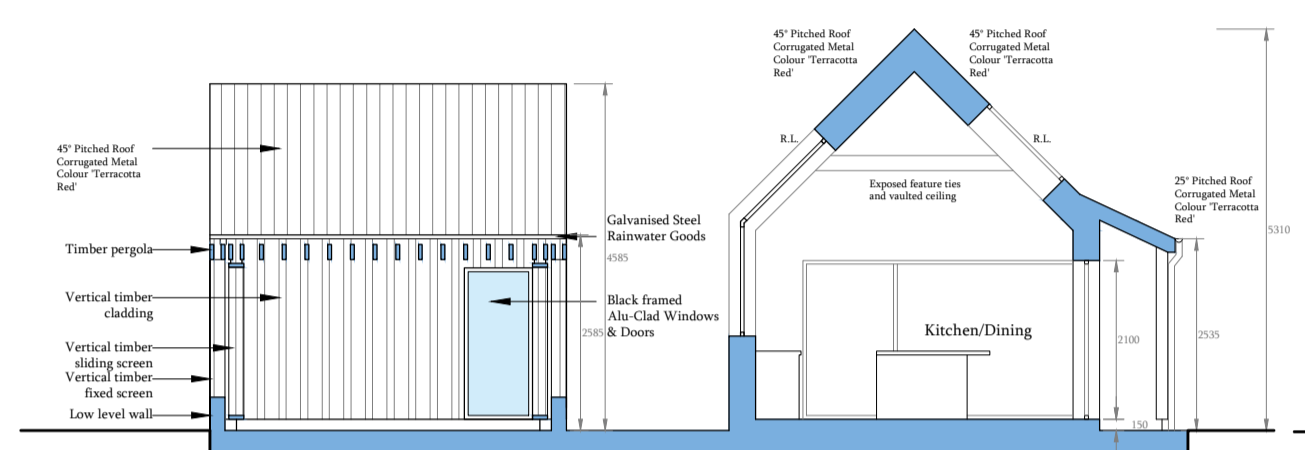


Section B-B

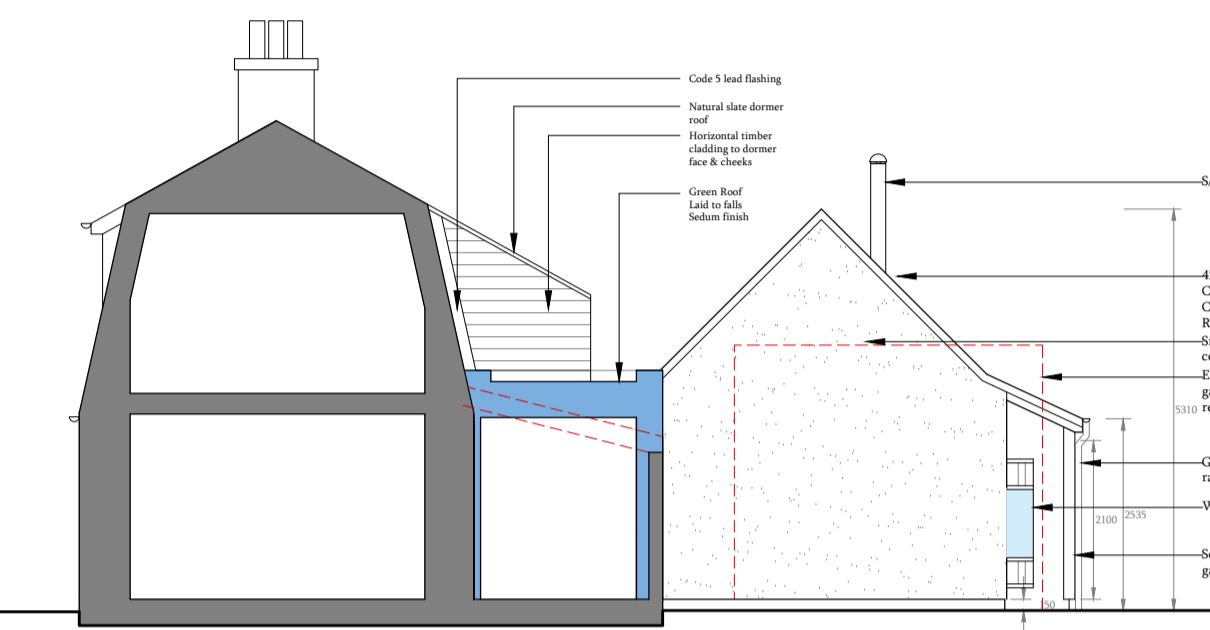

Section C-C

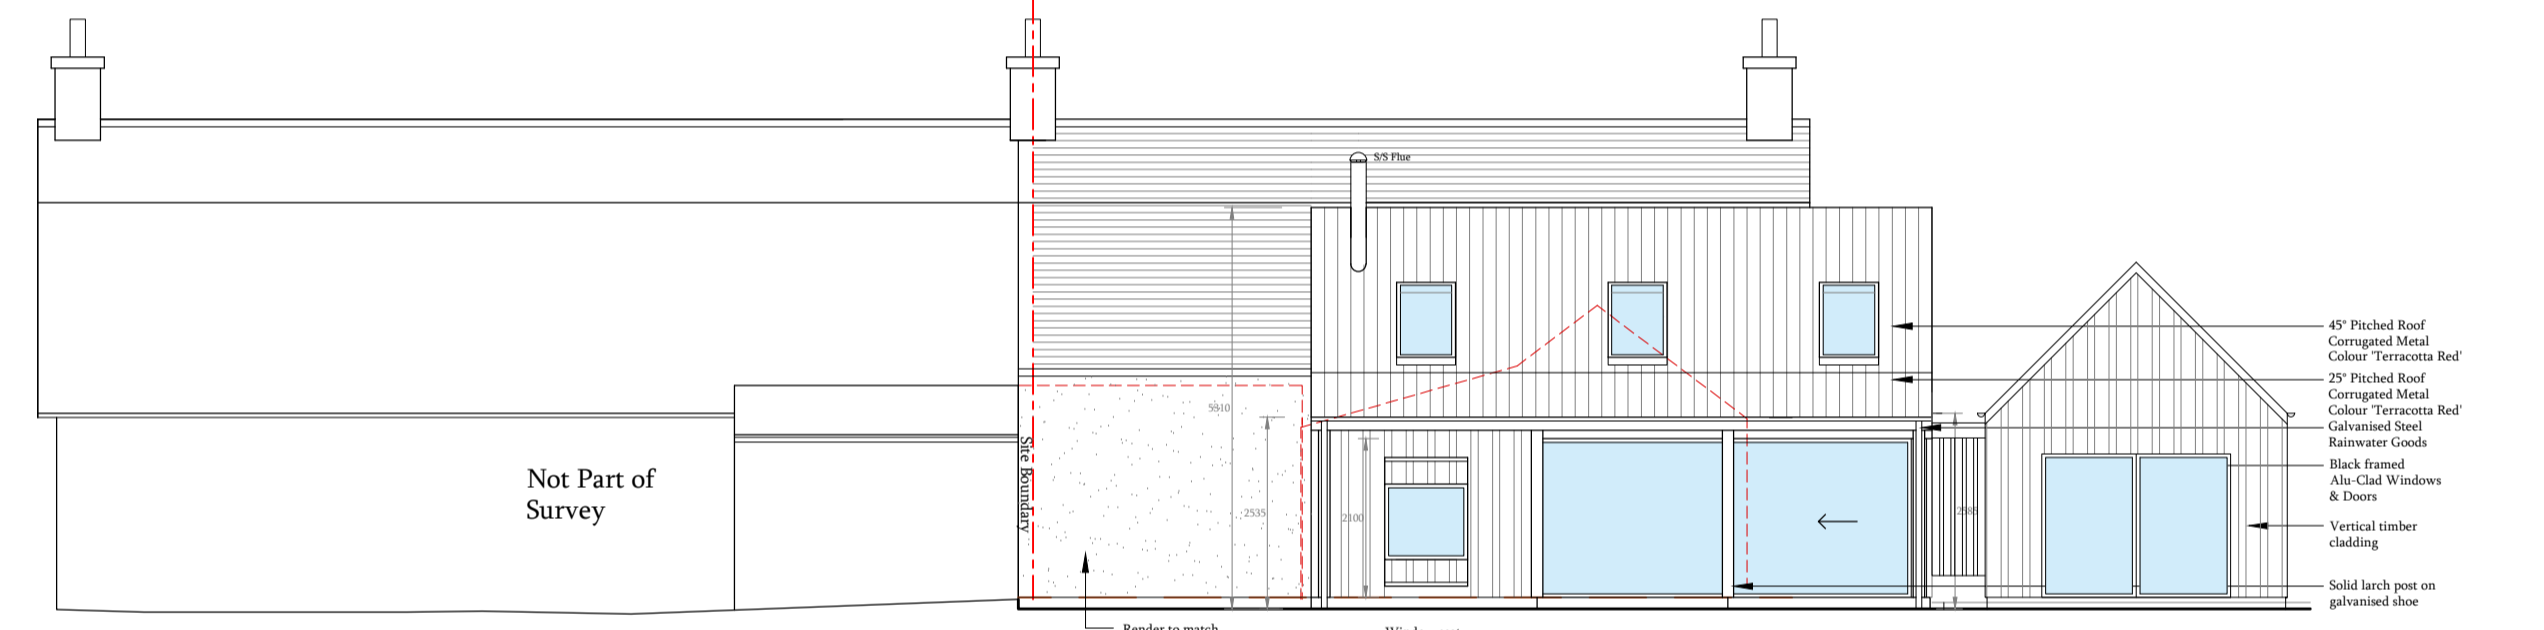

North-West Elevation 1:100

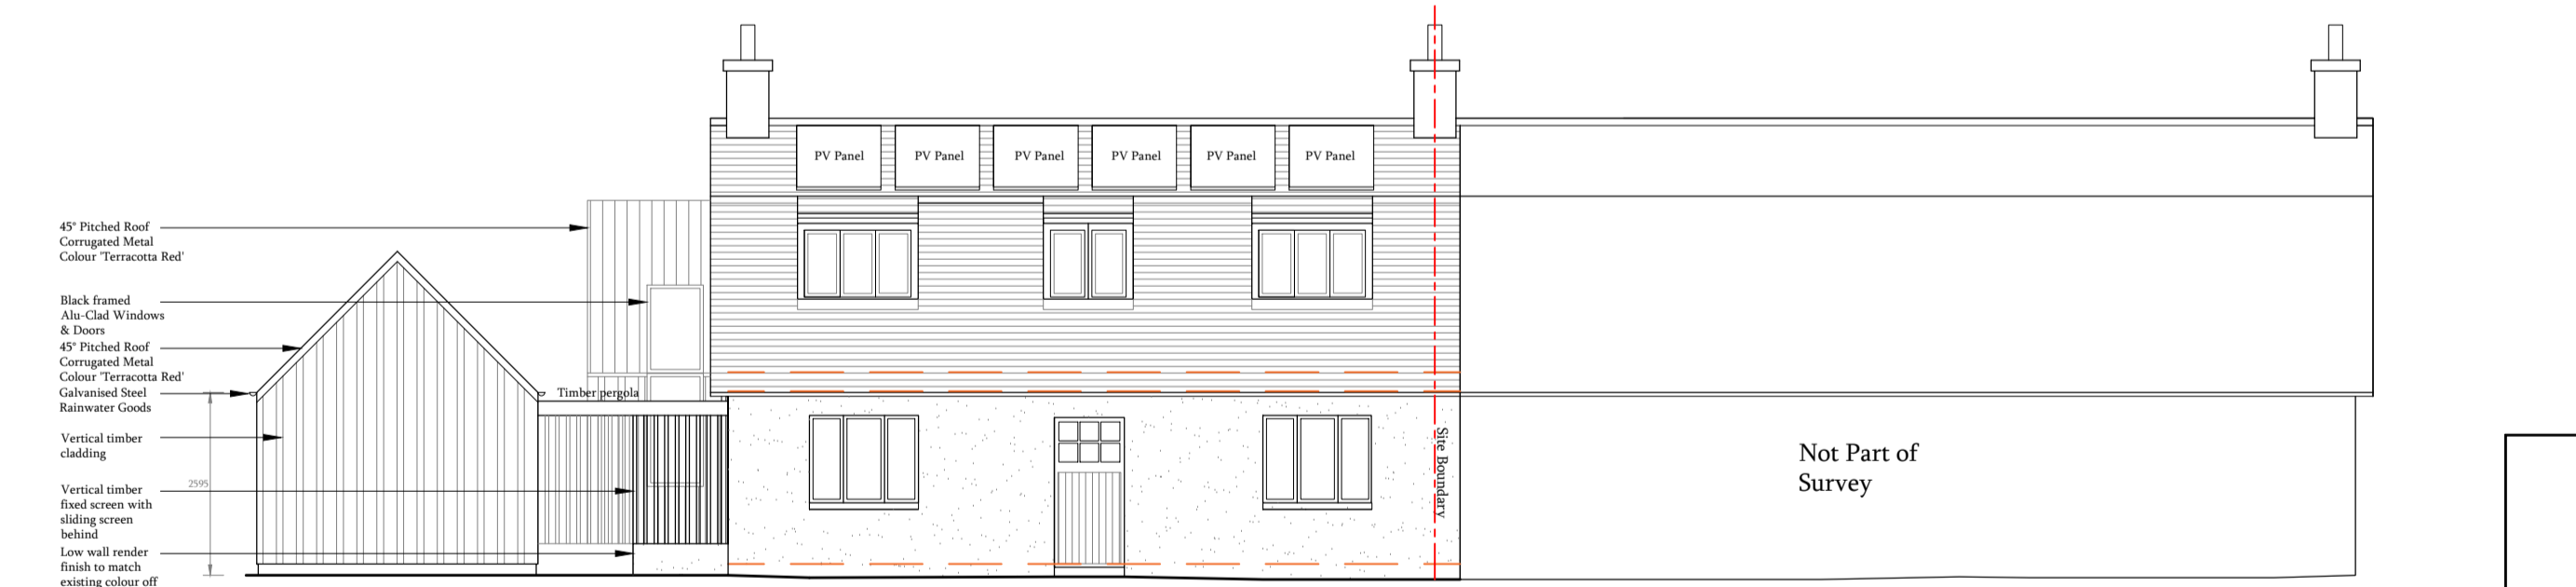

South-East Elevation 1:100

PLANNING

aka
Annie Kenyon Architects Ltd

North Gate Lodge
Haddo, Inverkeithny
Huntly, Aberdeenshire
AB54 7XB
tel/fax: 01464 851 621
www.akenyonarchitects.com
info@akenyonarchitects.com

Client
Jane Starley & Chris Parfree

Job Title
**1 Bogmore Cottages
Park, Drumoak
AB31 5AB**

Drawing Title
**As Proposed
Plans Section and Elevations**

CAD Reference

Scale at A1 1:100	Drawn AW	Chk	Date Nov 2023
Job No. 846	Drawn No. P-04	Revision No.	

