



This drawing is copyright of Annie Kenyon Architects Ltd. This drawing is to be read in conjunction with all related drawings. Do not scale from this drawing. All dimensions must be checked and verified on site before commencing any work or producing shop drawings. The originator should be notified immediately of any discrepancy.



Location Plan 1:25000

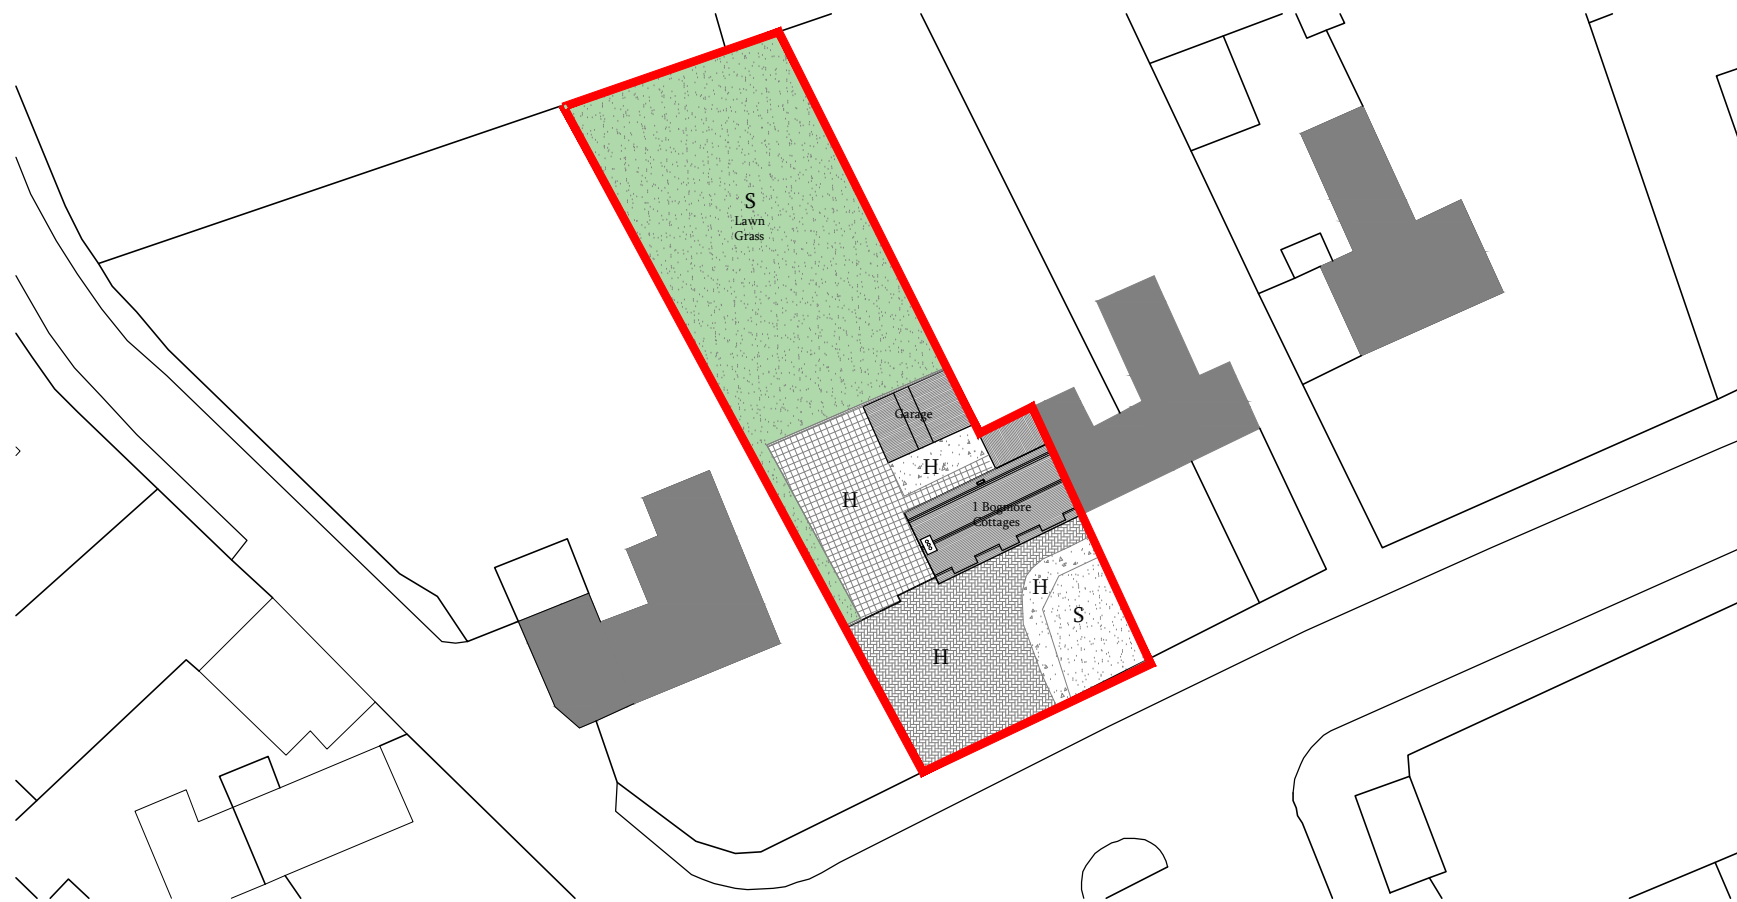


Site Plan 1:500

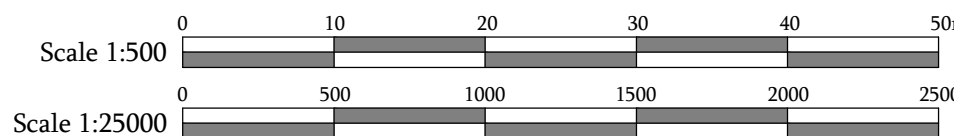

A93

B9077

 

PLANNING

**aka**  
Annie Kenyon Architects Ltd

North Gate Lodge  
Haddo, Inverkeithny  
Huntly, Aberdeenshire  
AB54 7XB  
tel/fax: 01464 851 621  
www.akenyonarchitects.com  
info@akenyonarchitects.com

Client Jane Starley & Chris Parfree			
Job Title 1 Bogmore Cottages Park, Drumoak AB31 5AB			
Drawing Title As Existing Location and Site Plan			
CAD Reference			
Scale at A3 As Shown	Drawn AW	Chk	Date NOV 2023
Job No. 846	Drawing No. P-01	Revision No.	