



Roof Plan 1:100

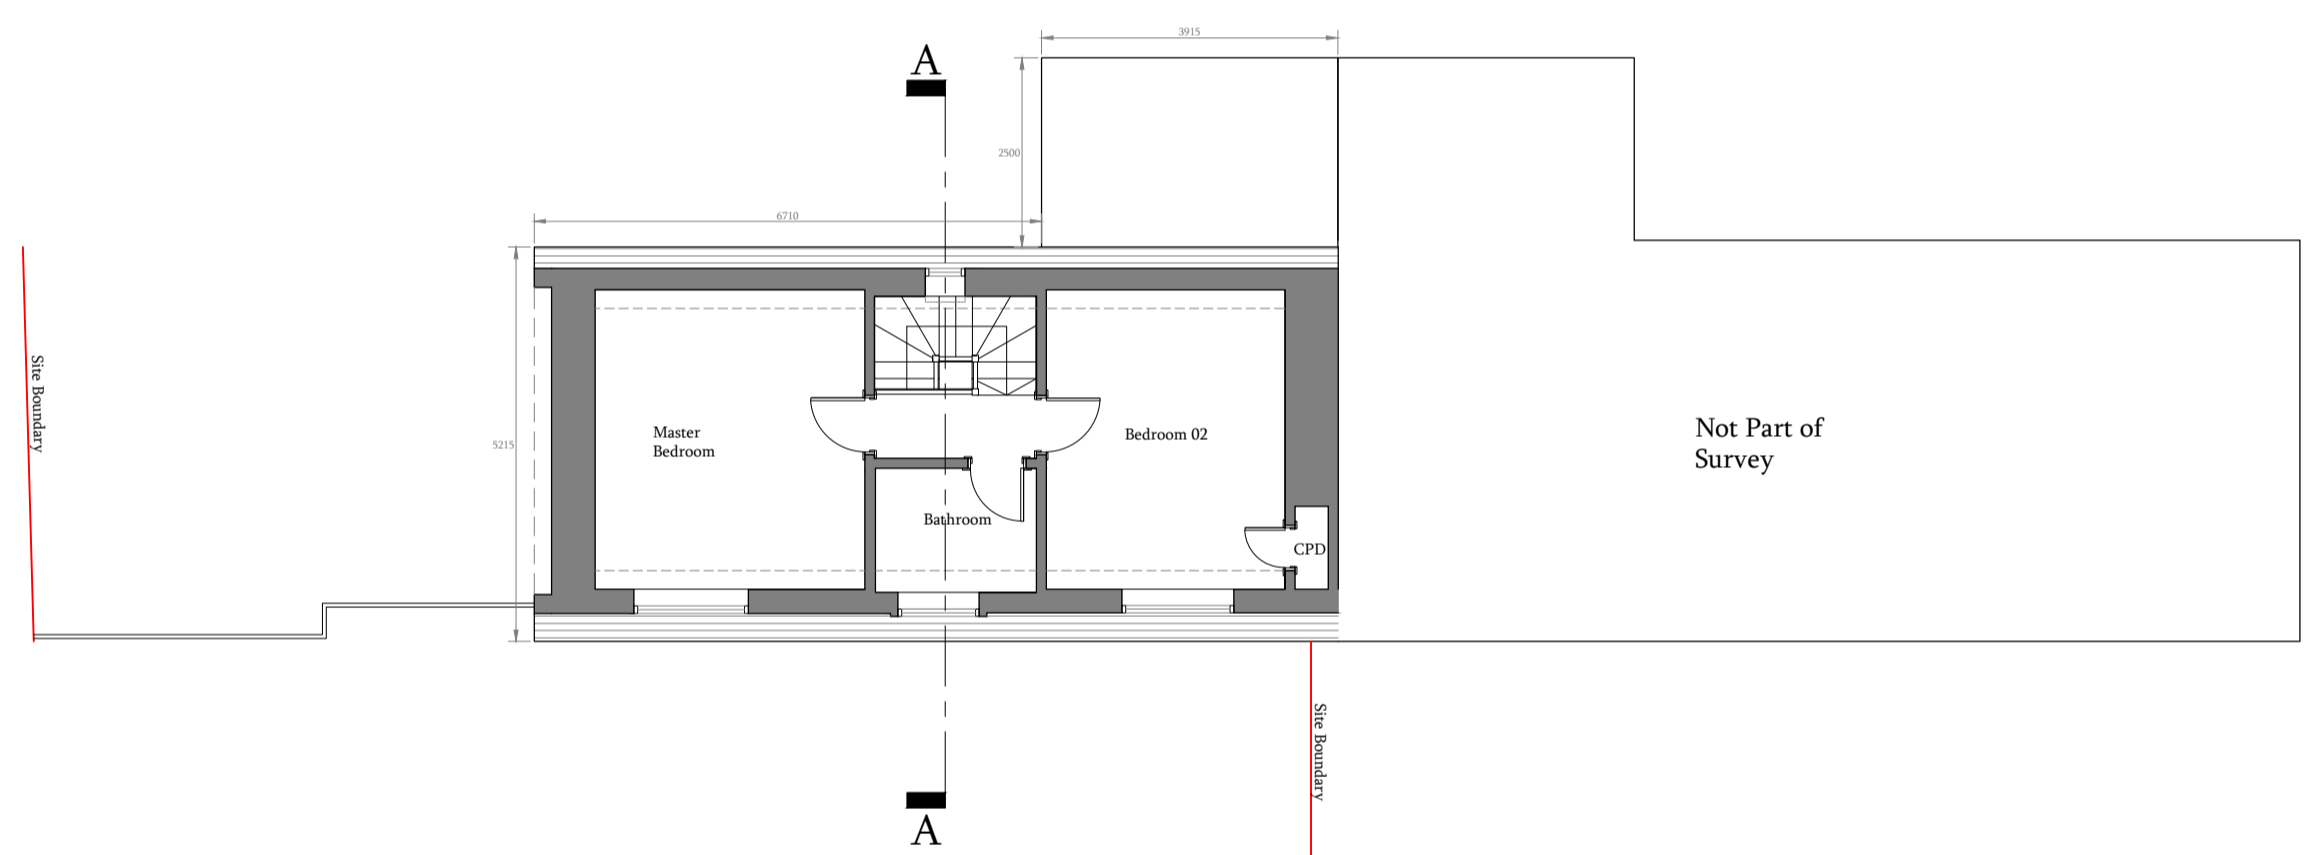


First Floor Plan 1:100

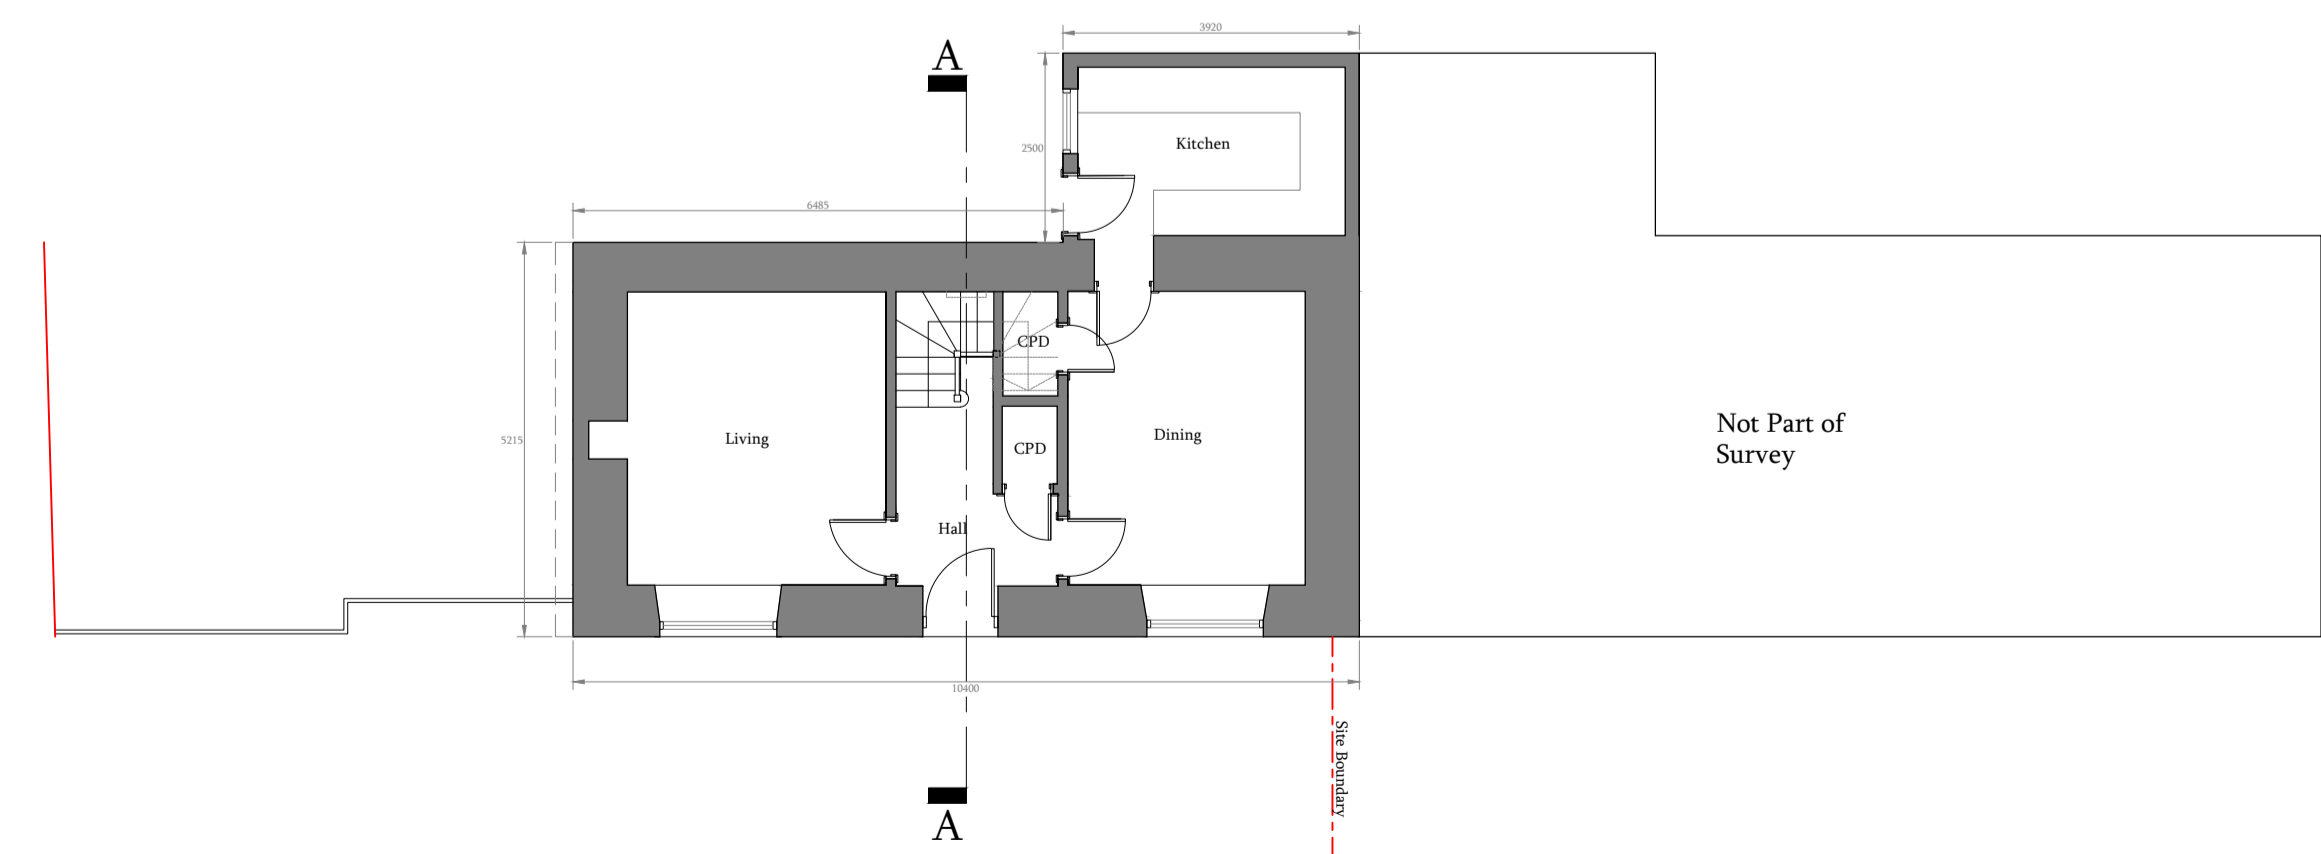


Ground Floor Plan 1:100




South-West Elevation 1:100

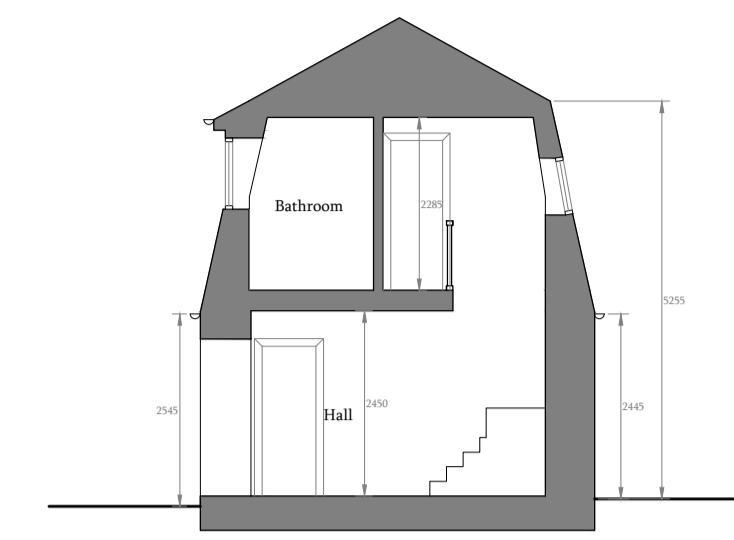

Section A-A

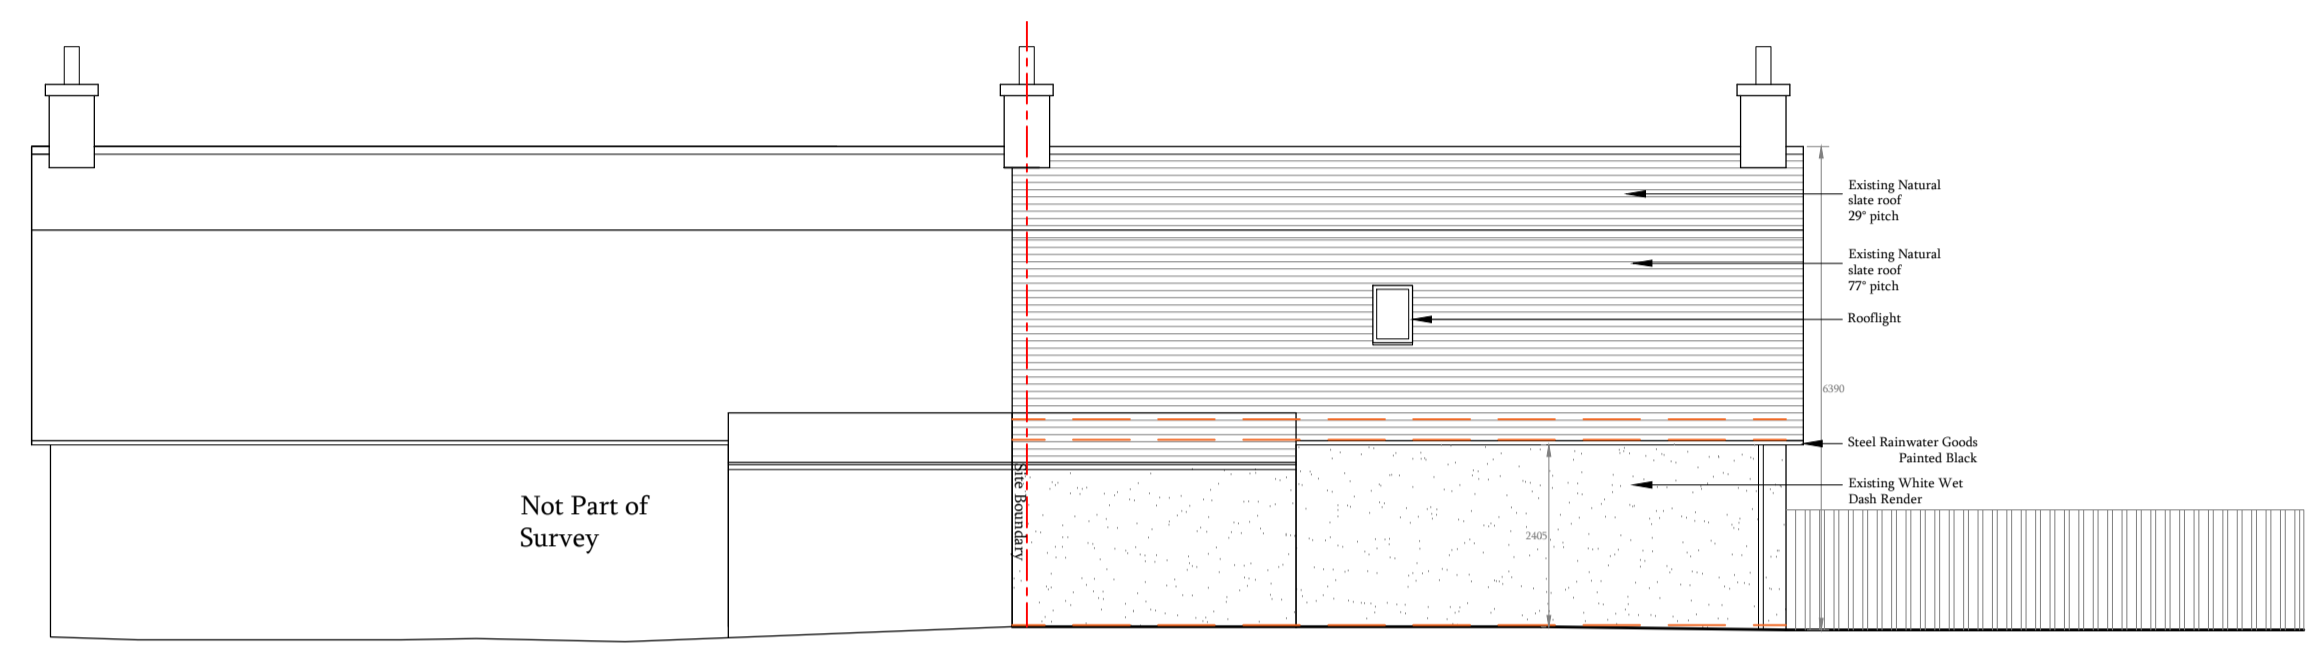


North-West Elevation 1:100

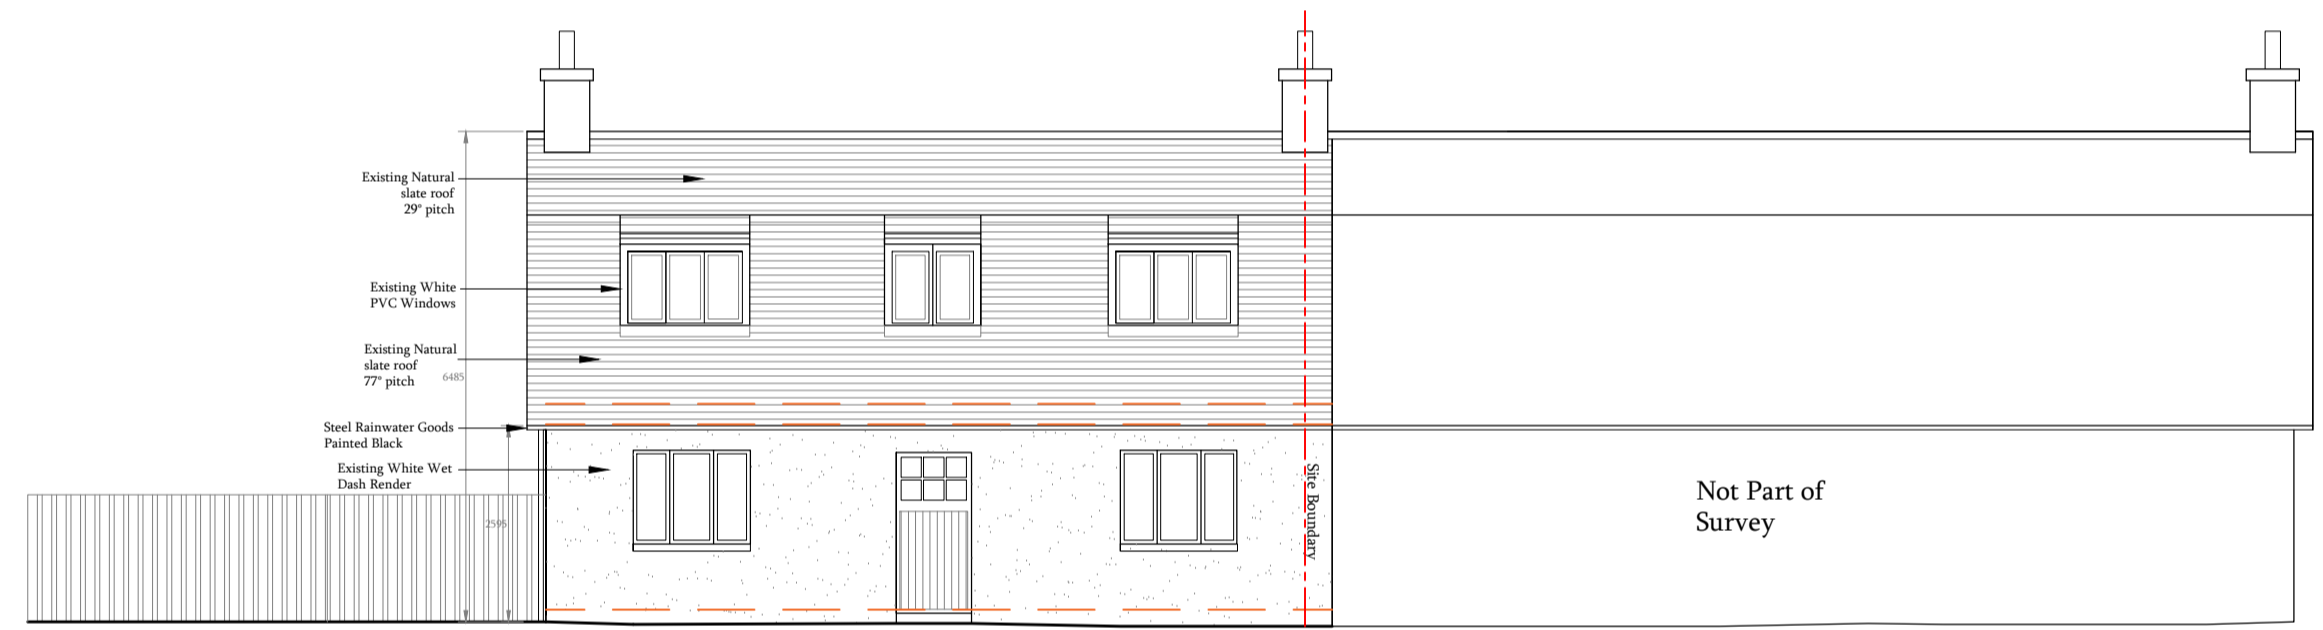


South-East Elevation 1:100


Existing Outbuilding:

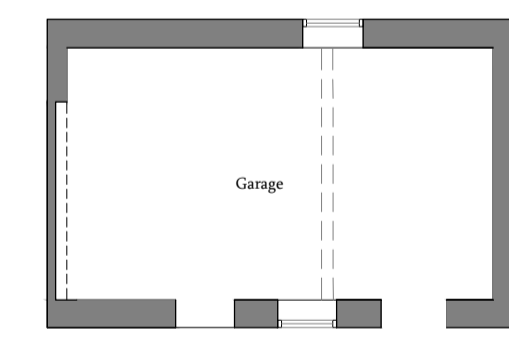


Ground Floor Plan 1:100

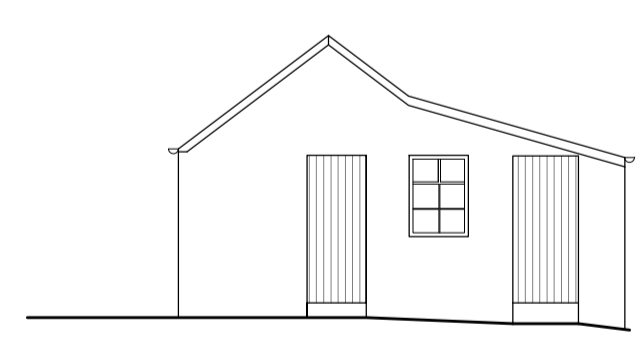


South-East Elevation 1:100

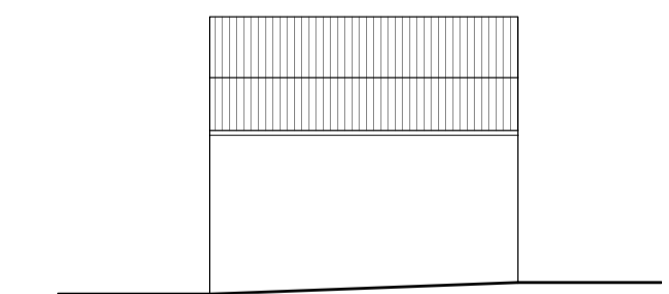


North-East Elevation 1:100

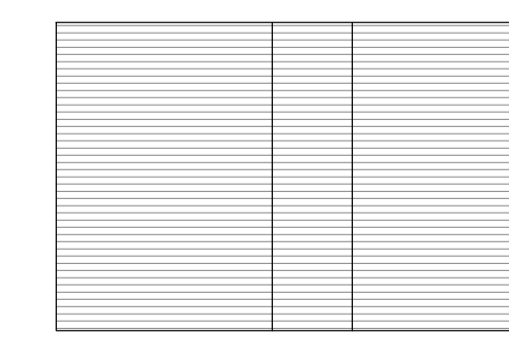

Roof Plan 1:100

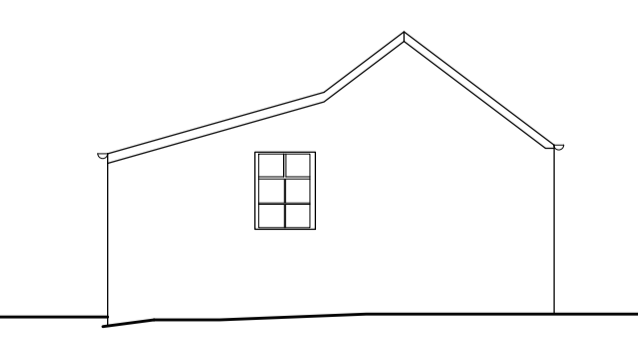

North-West Elevation 1:100

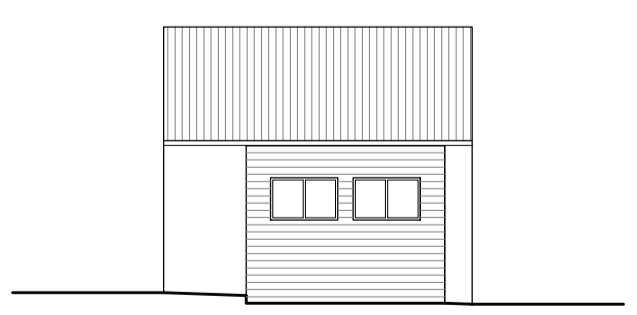

South-West Elevation 1:100

PLANNING

North Gate Lodge Haddo, Inverkeithny Hamlet, Aberdeenshire AB54 7XB tel/fax: 01464 851 621 www.akenyonarchitects.com info@akenyonarchitects.com			
Client Jane Starley & Chris Parfree			
Job Title 1 Bogmore Cottages Park, Drumoak AB31 5AB			
Drawing Title As Existing Plans Section and Elevations			
CAD Reference			
Scale at A1 1:100	Drawn AW	Chk AW	Date Nov 2023
Job No. 846	Drawing No. P-02	Revision No.	

