
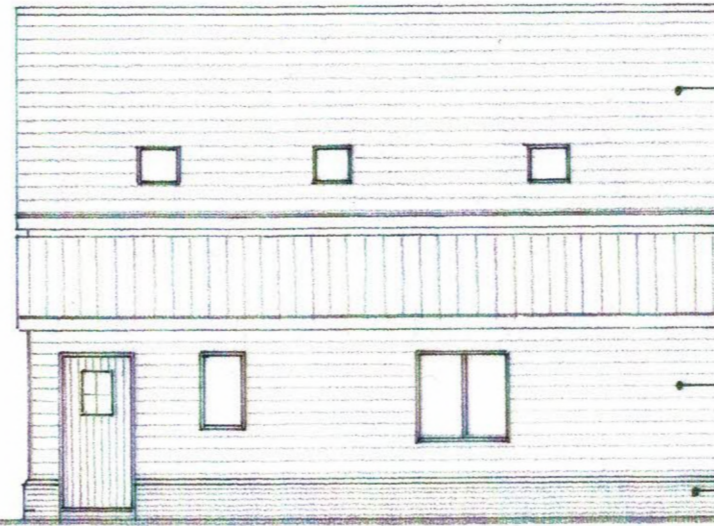


PLOT 1

PLOT 2


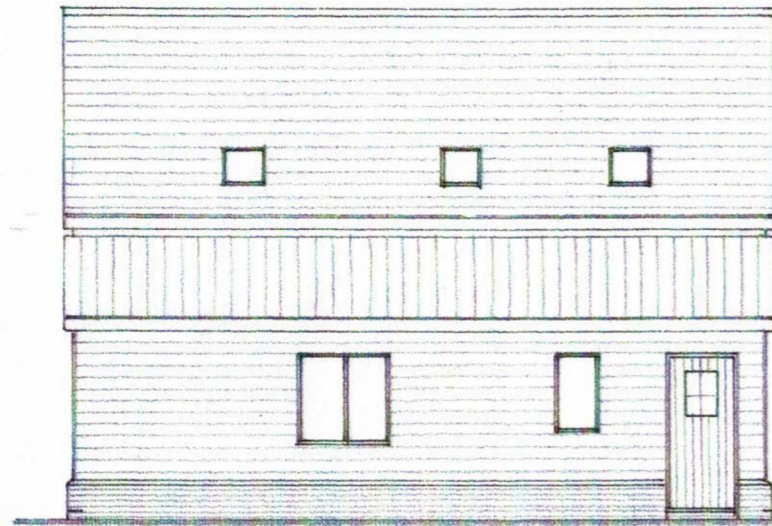


EYERIT THRUZONE
SLATE OR SIMILAR

BLACK PAINTED/STAINED
WEATHERBOARDING TO
WALLS

BRICK PLINTH

FRONT

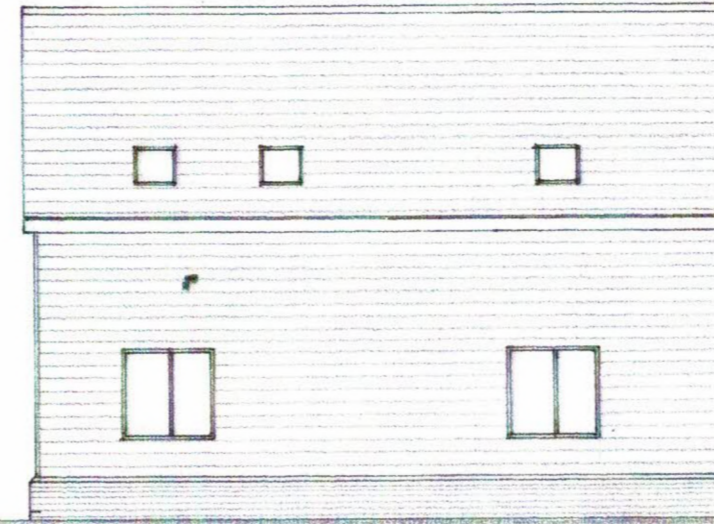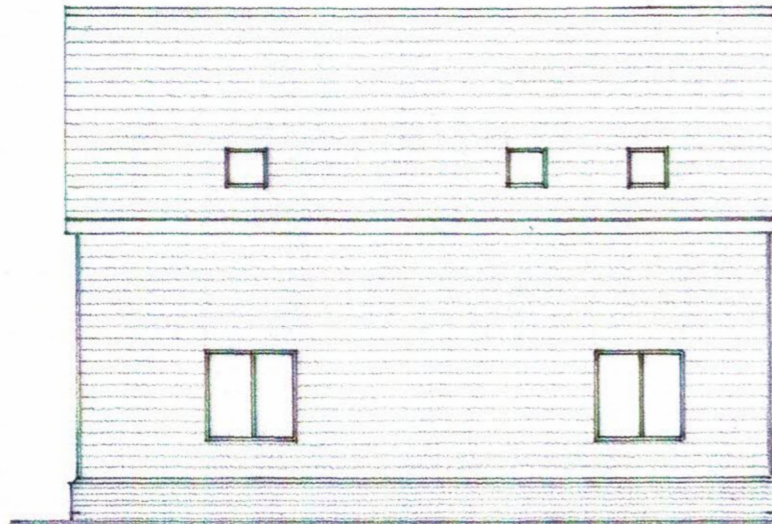

REAR

STEVE NORMAN
PLANNING - DESIGN -
BUILDING CONSULTANT

37 Gilderdale Close
Colchester
CO4 0NL

Phone: [REDACTED]
Mobile: [REDACTED]
Email: [REDACTED]

PROJECT: ERECTION OF TWO DETACHED
DWELLINGS

CLIENT: TOAD HALL FREE RANGE EGGS LTD

TITLE: PROPOSED FRONT/REAR ELEVATIONS

DATE: OCTOBER 2023

SCALE: 1:100 @ A3

DRAWING NUMBER: 2309/2

REVISION:

© Copyright of Steve Norman