


FRONT

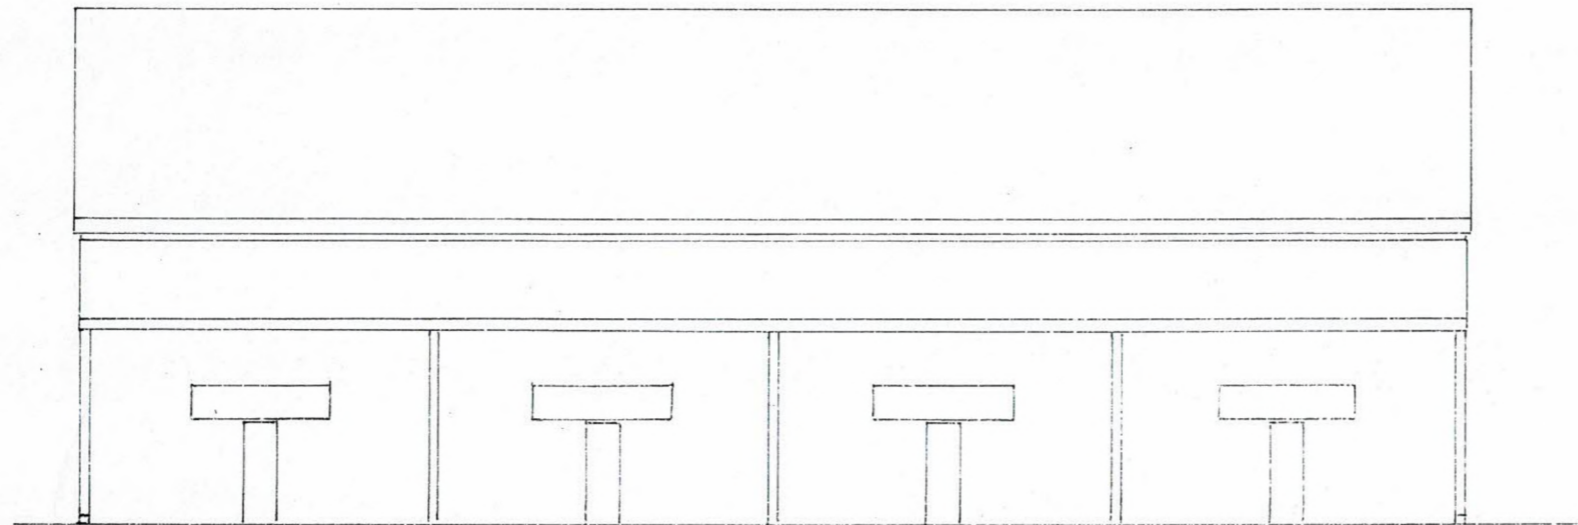

REAR

<b>STEVE NORMAN</b>	PROJECT:
PLANNING - DESIGN - BUILDING CONSULTANT	CLIENT: TOAD HALL FREE RANGE EGGS LTD
37 Gilderdale Close	TITLE: EXISTING FRONT & REAR ELEVATIONS
Colchester	DATE: SEPTEMBER 2022
CO4 0NL	SCALE: 1:100 @ A3
Phone: [REDACTED]	DRAWING NUMBER: 2224/2
Mobile: [REDACTED]	REVISION:
Email: [REDACTED]	

© Copyright of Steve Norman