

PROPOSED SITE PLAN
SCALE 1:250

© Copyright of Libre Solutions (Trading Name of Lord Residential Limited)


Notes

The drawing is issued on condition that it is not copied or disclosed by or to any unauthorised persons without the prior consent in writing of the author, Libre Solutions.

All Dimensions to be checked on site prior to commencement of works with any discrepancies reported to Libre Solutions immediately.

All works commenced prior to planning consent and building regulations approval is at contractors/clients own risk.

Where existing structure is to be adapted, where affected all existing foundations, walls and lintels/ beams to be exposed and checked for suitability prior to commencement of works with all findings to be reported to agent and building inspector and where necessary a structural engineer to undertake additional design calculations to prove adequacy.

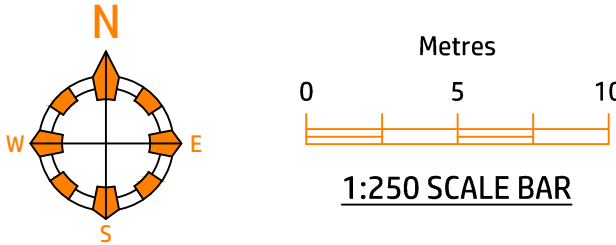

Rev	Date	By	Description	Chk'd
-----	------	----	-------------	-------

LIBRE
SOLUTIONS



SCAN WITH
YOUR PHONE TO
GET IN TOUCH

client:	Ms. Mary Doherty		
address:	Land on the South of Gutteridge Hill Lane Weeley Essex C016 9DL		
site:	As above		
title:	Proposed Two Mobile Homes and alterations to site layout		
scale:	1:200 on A1	drawn by:	CPB
date:	25.10.2023	checked:	
drawing no:	LS.PP.0031.002		
size:	A1	sheet no:	Sheet 1 of 1
		revision:	