

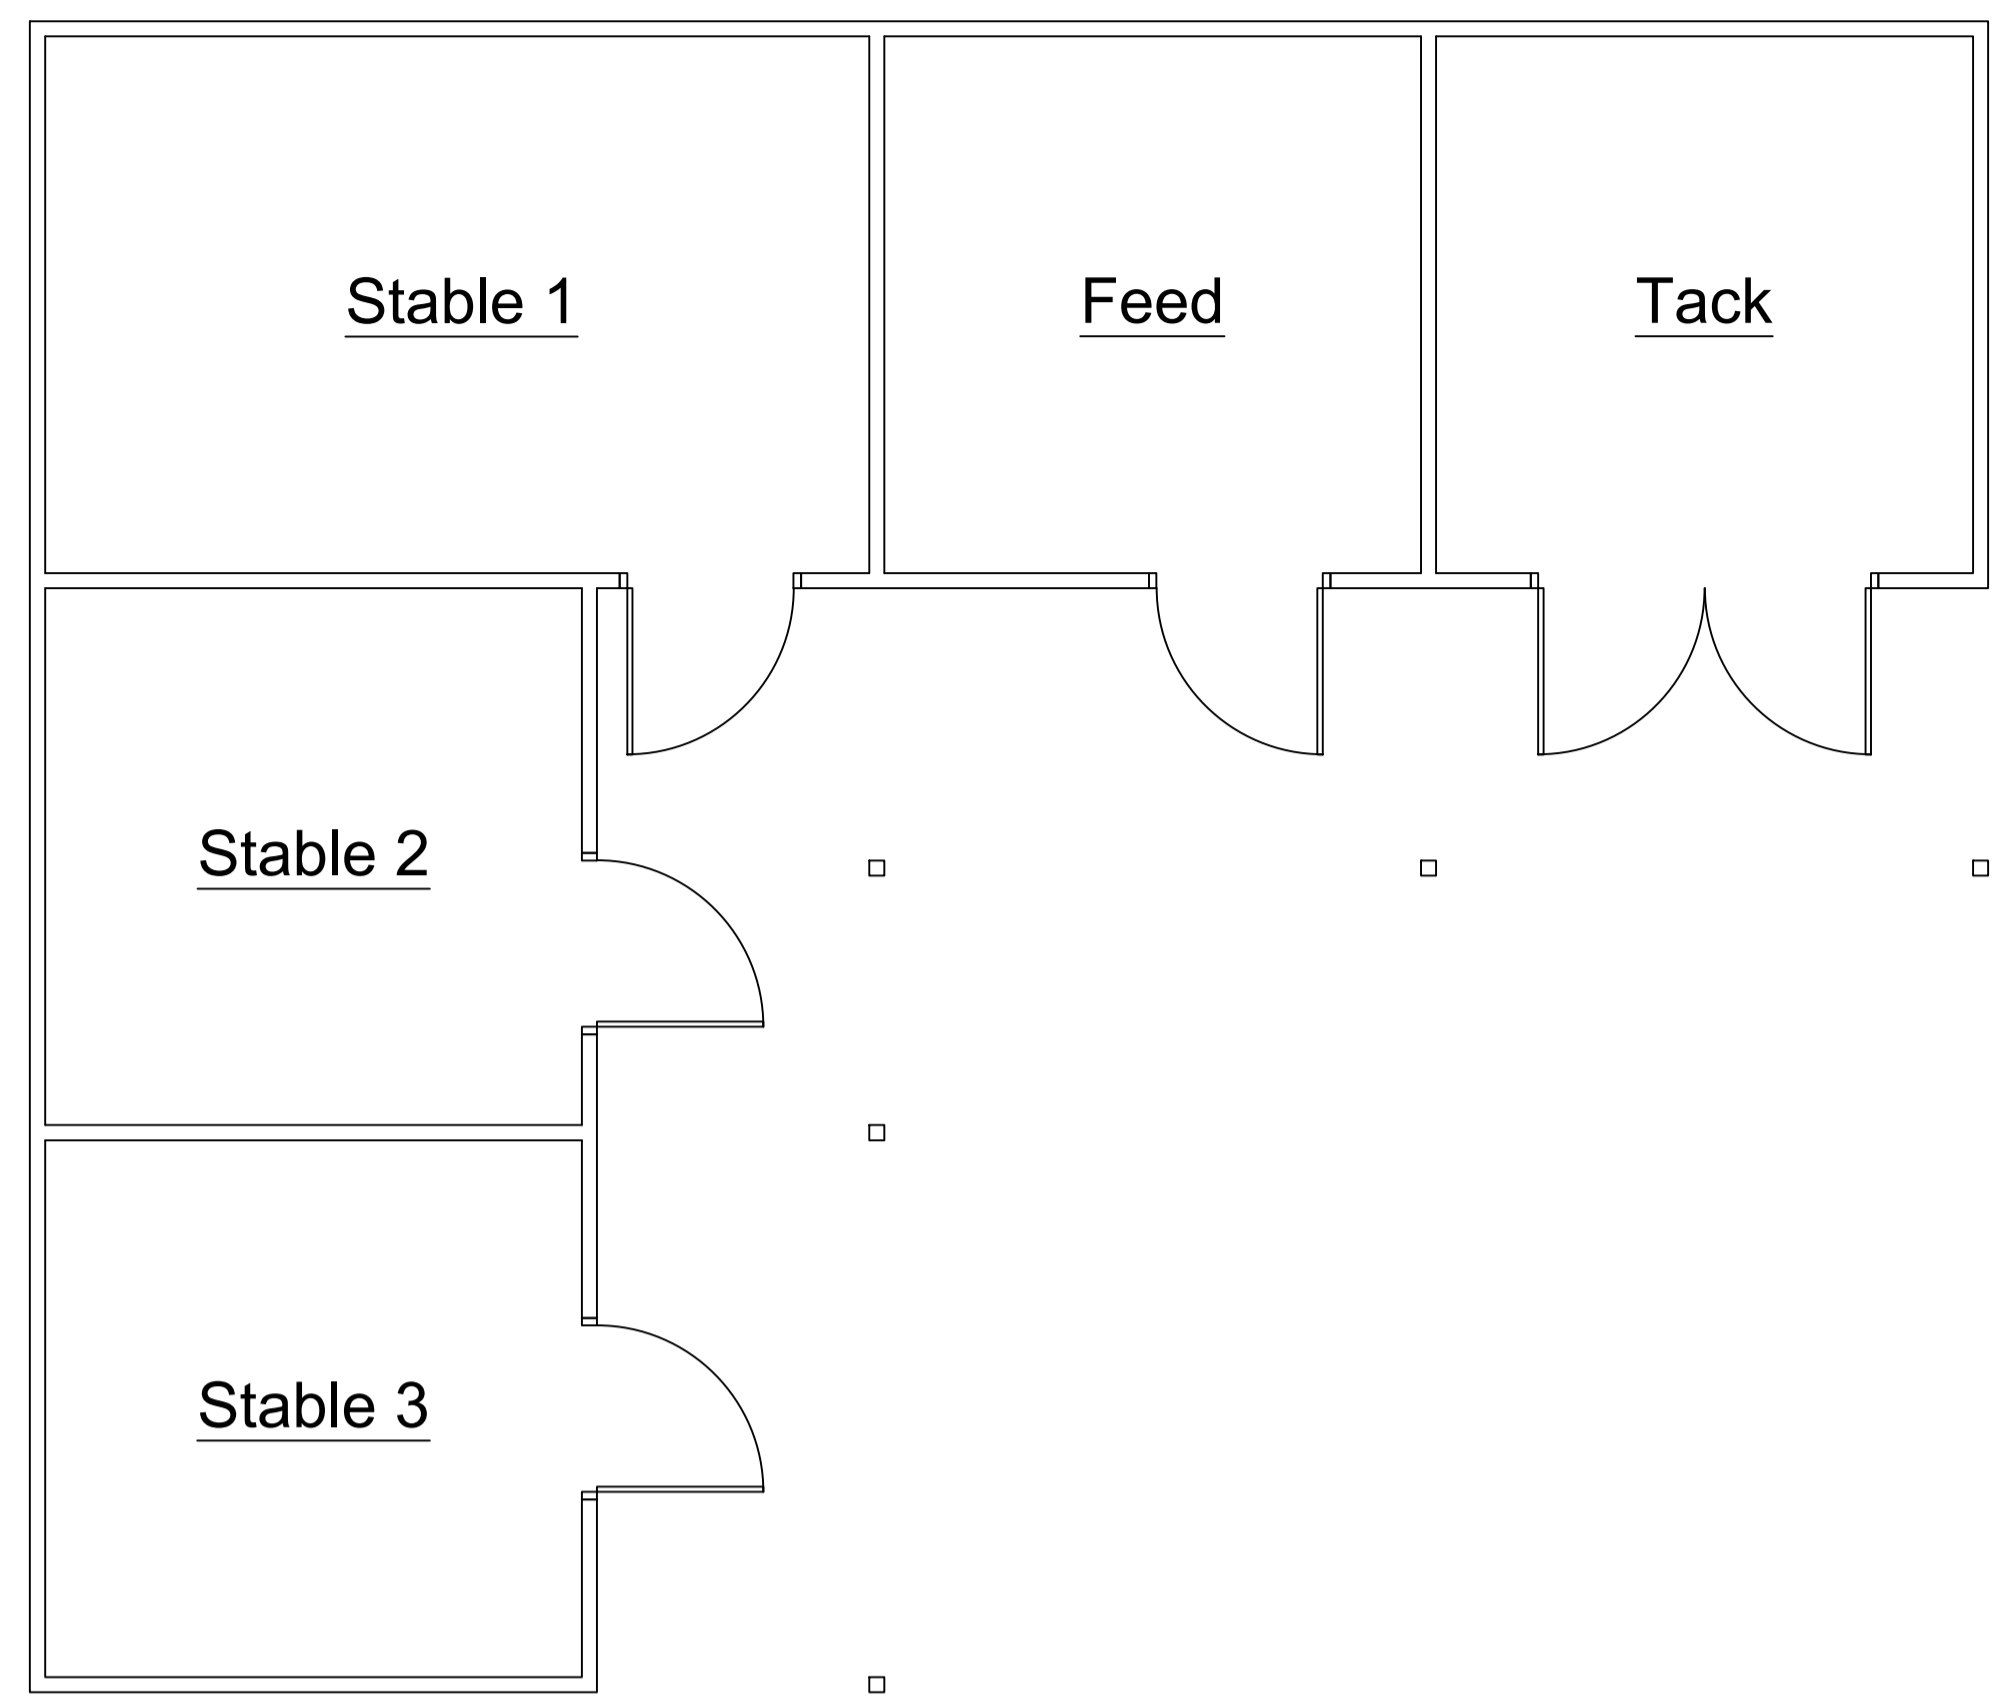



Notes
 The drawing is issued on condition that it is not copied or disclosed by or to any unauthorised persons without the prior consent in writing of the author, Libre Solutions.
 All Dimensions to be checked on site prior to commencement of works with any discrepancies reported to Libre Solutions immediately.
 All works commenced prior to planning consent and building regulations approval is at contractors/clients own risk.
 Where existing structure is to be adapted, where affected all existing foundations, walls and lintels/ beams to be exposed and checked for suitability prior to commencement of works with all findings to be reported to agent and building inspector and where necessary a structural engineer to undertake additional design calculations to prove adequacy.

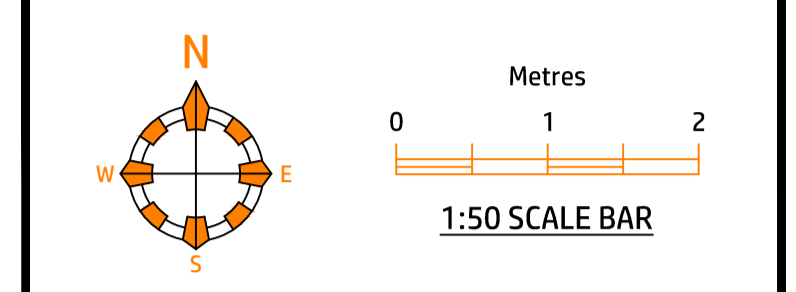


STABLES FLOOR PLAN
 SCALE 1:50

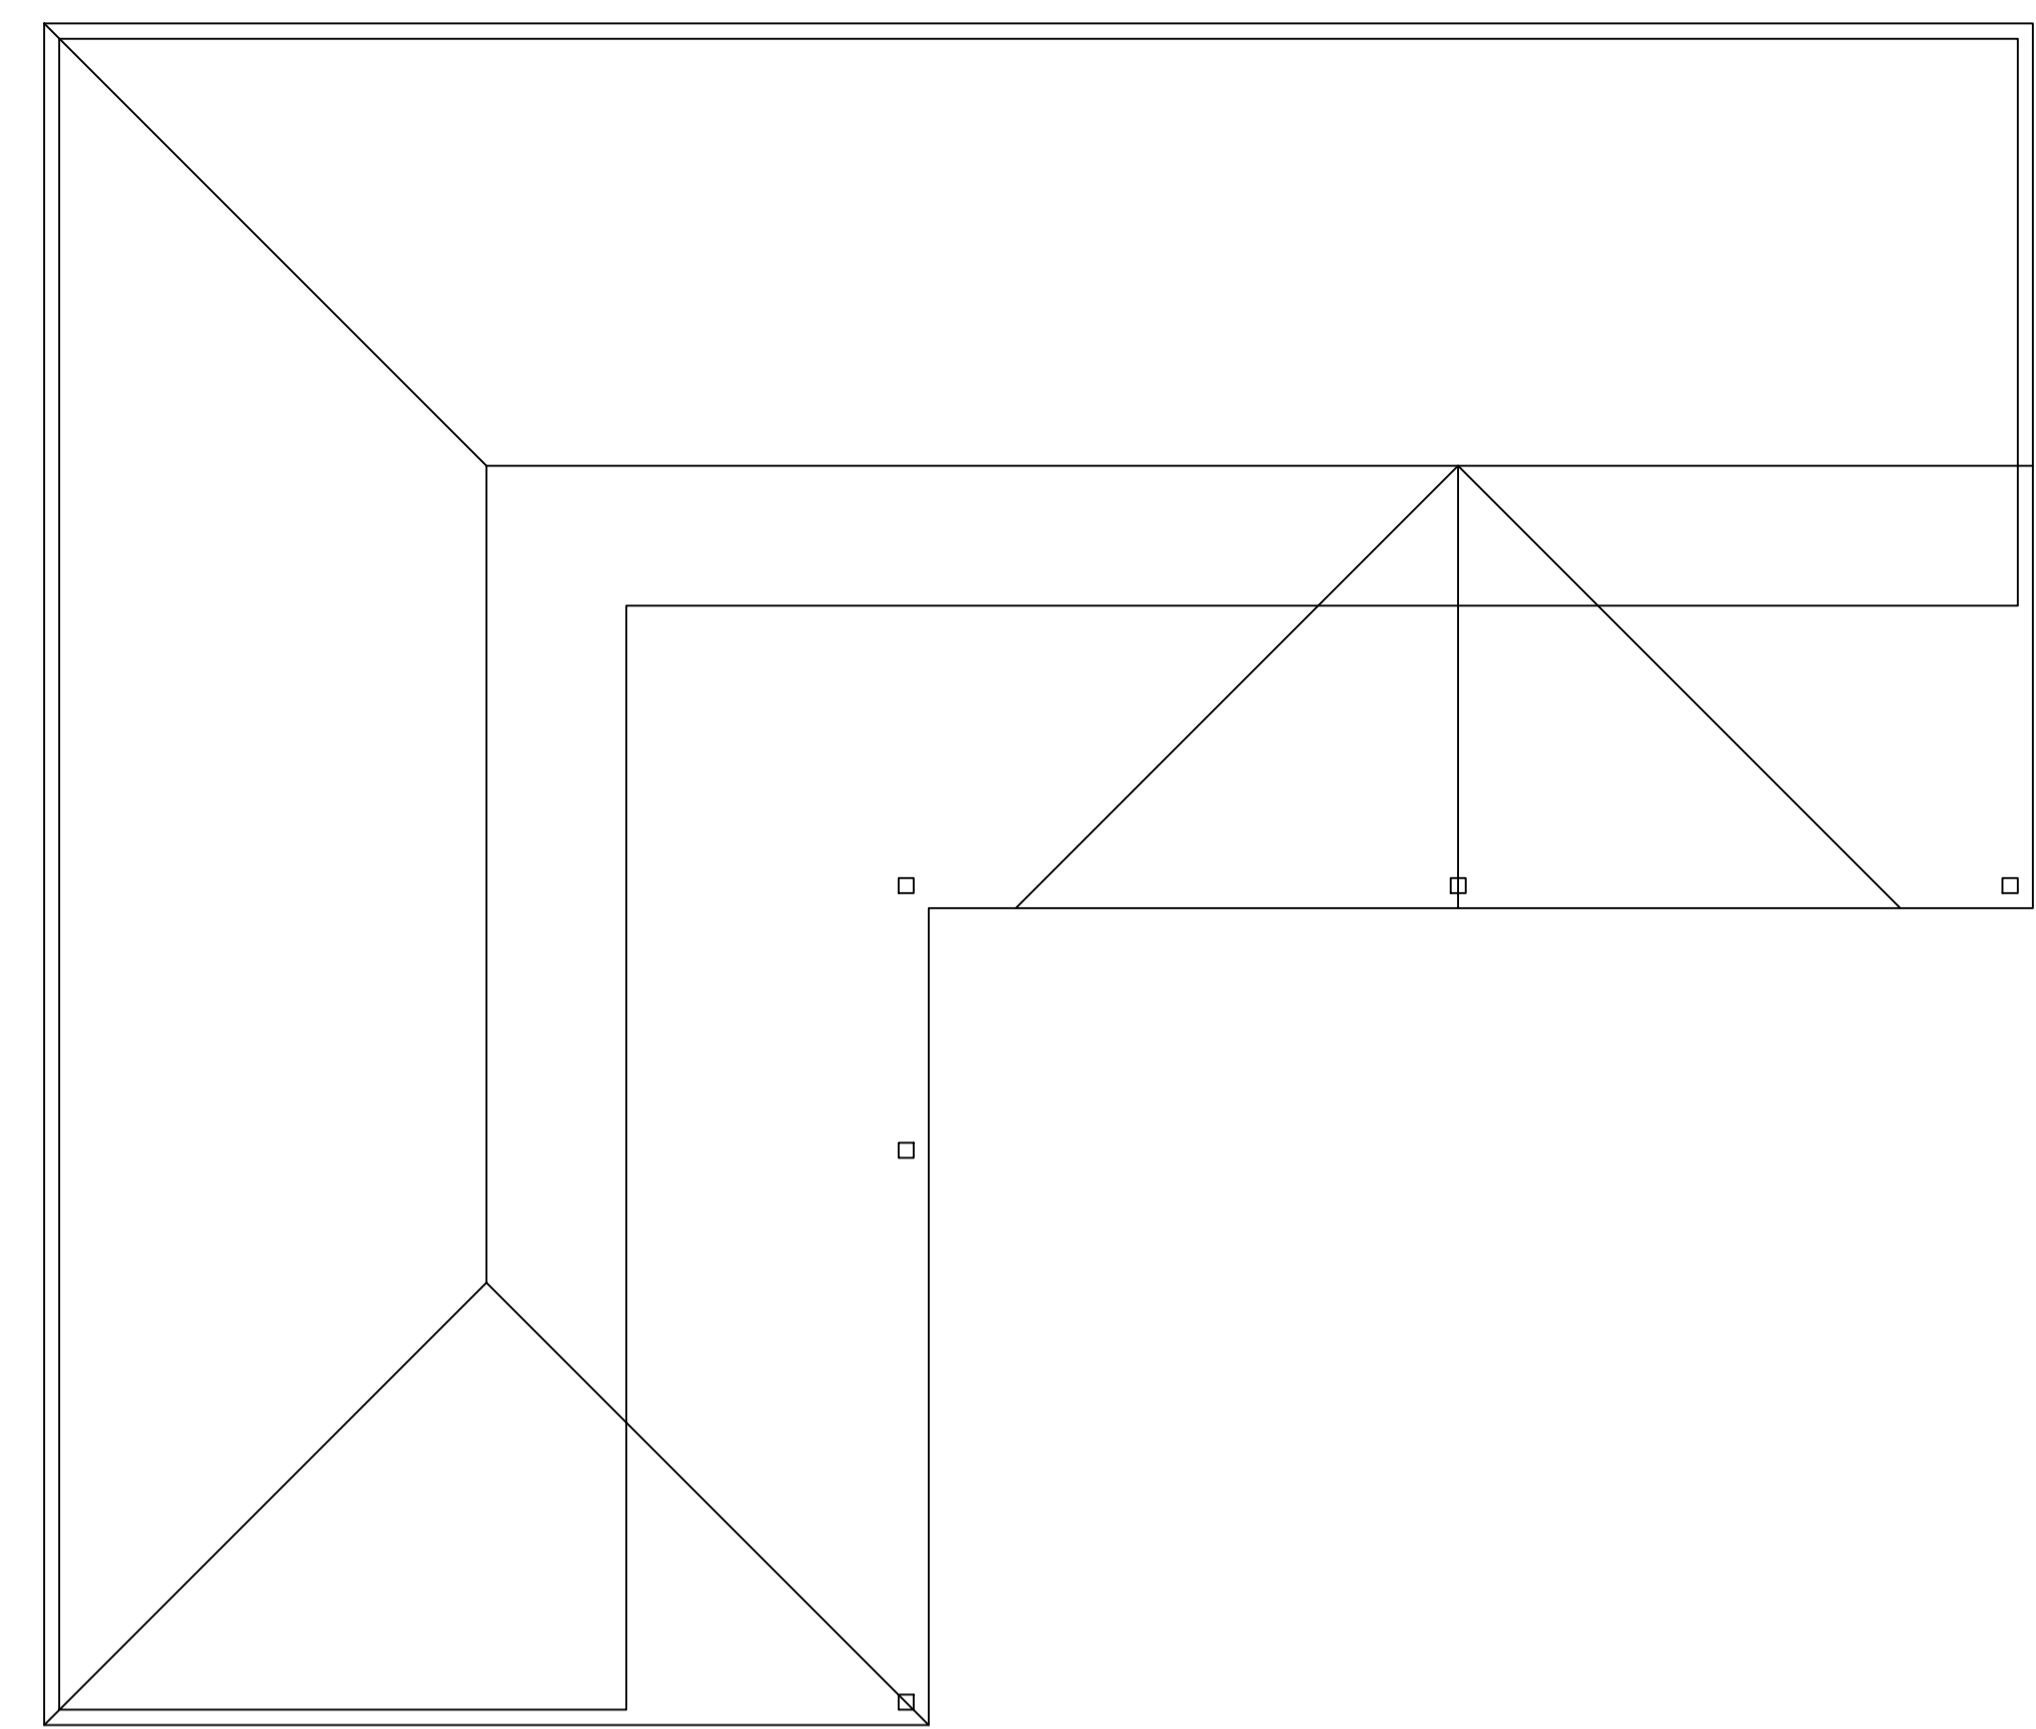


STABLES ROOF PLAN
 SCALE 1:50

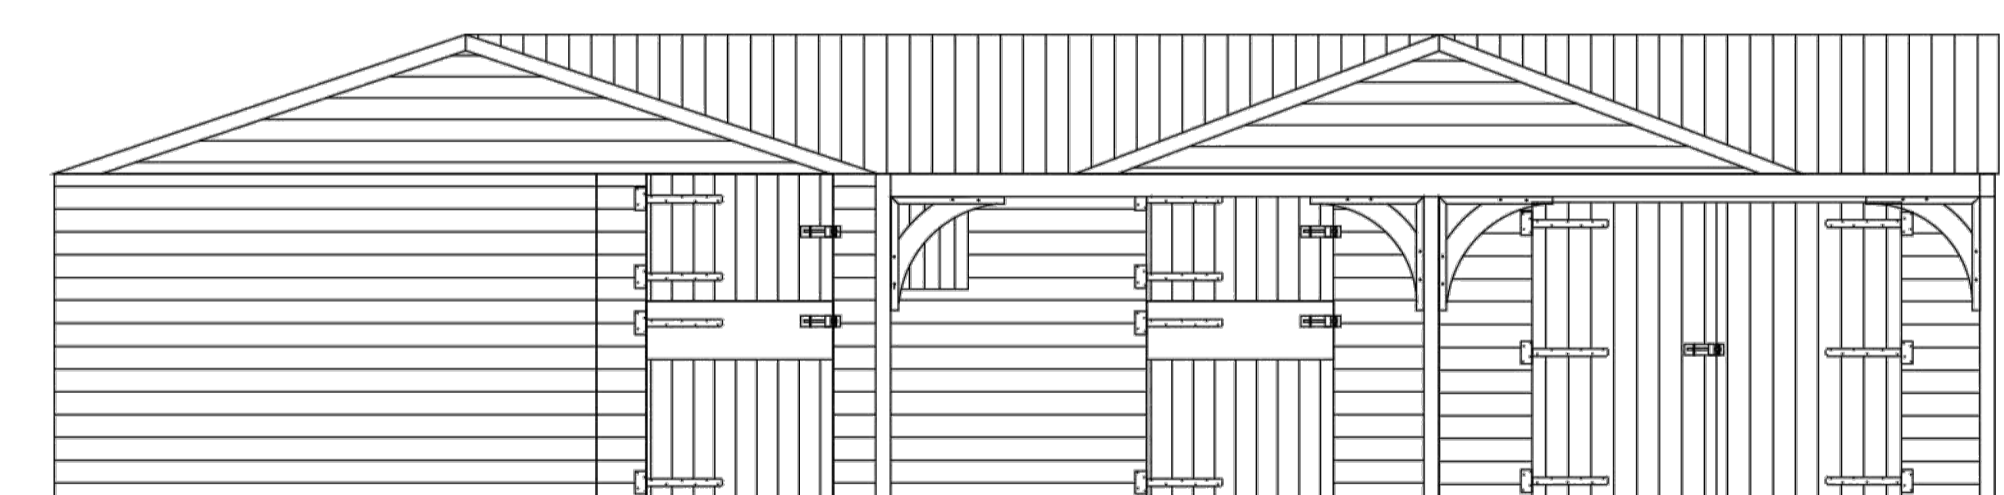


STABLES FRONT ELEVATION
 SCALE 1:50

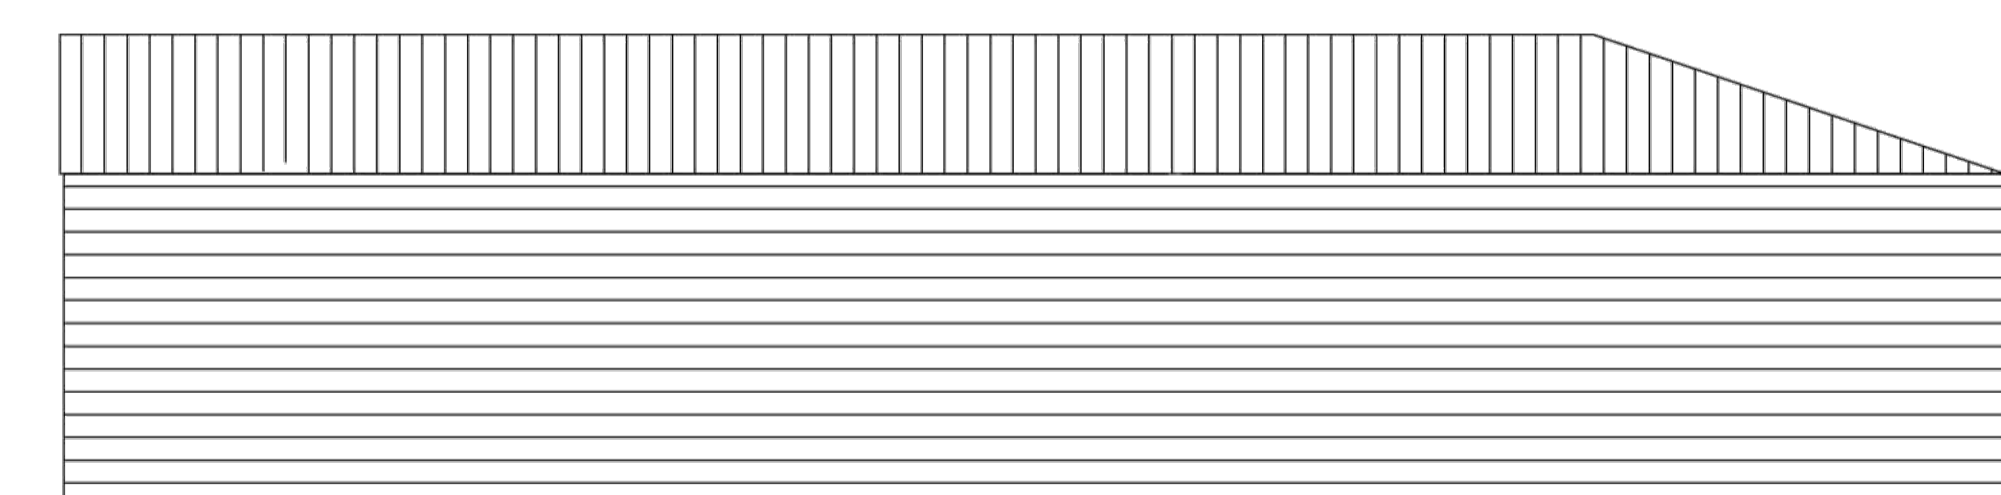

STABLES REAR ELEVATION
 SCALE 1:50

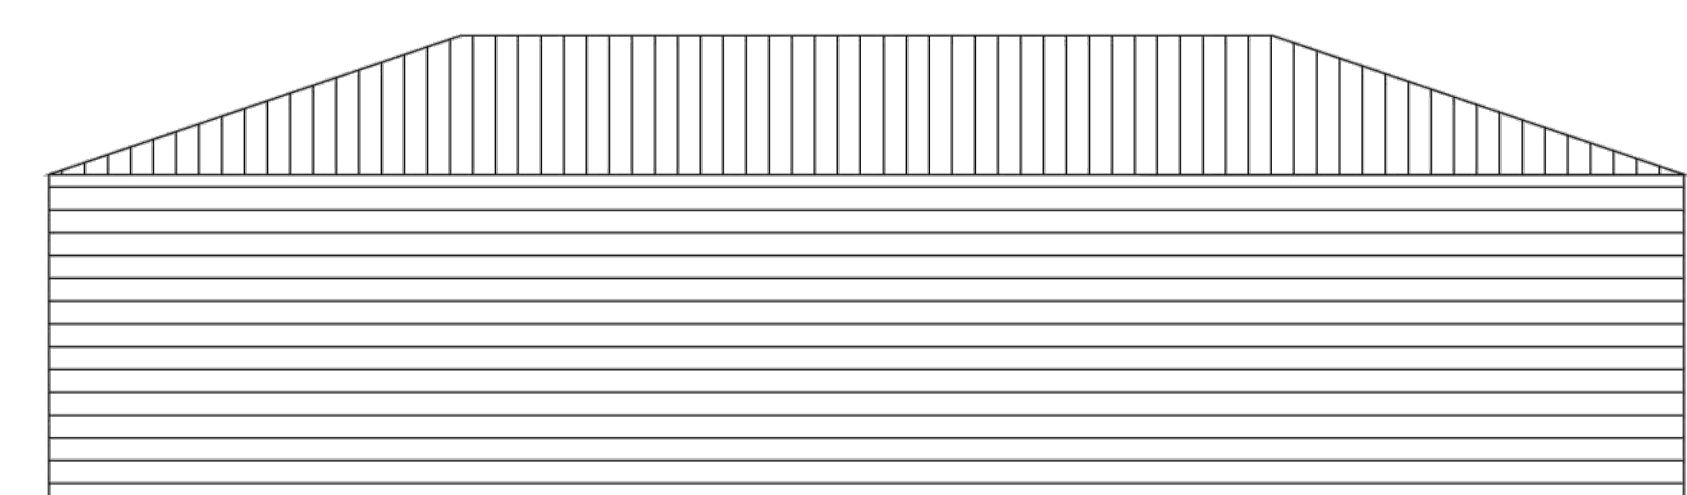


STABLES FLANK ELEVATION
 SCALE 1:50

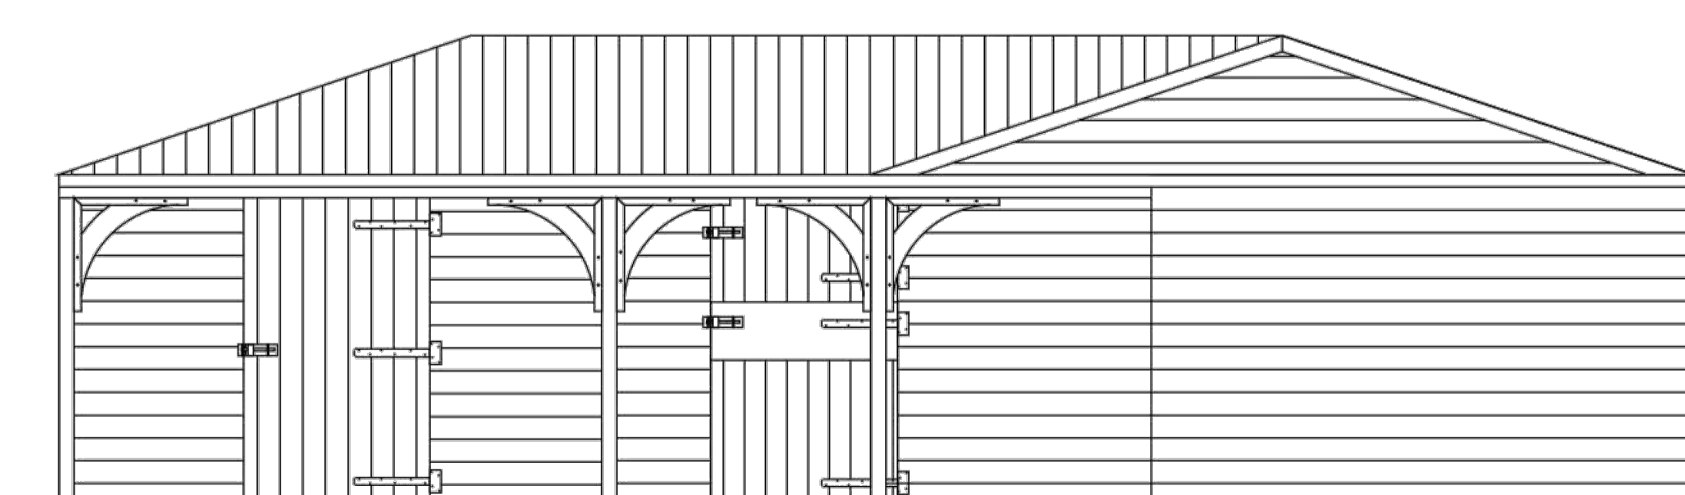

STABLES FLANK ELEVATION
 SCALE 1:50

Rev	Date	By	Description	Chk'd
-----	------	----	-------------	-------

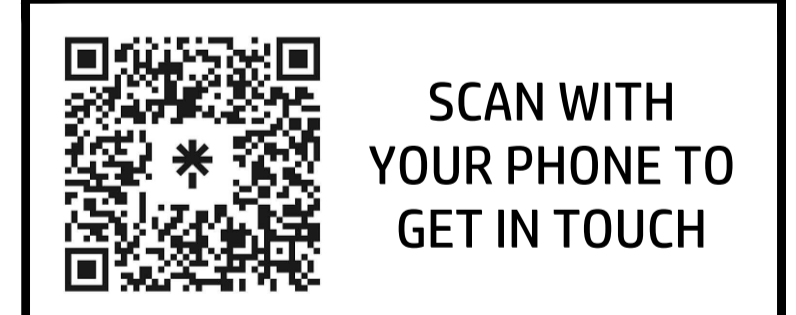

client: **Ms. Mary Doherty**
 address: **Land on the South of Gutteridge Hill Lane
 Weeley
 Essex
 C016 9DL**

site: **As above**

title: **Proposed Two Mobile Homes and alterations to site layout**

scale: **1:50 on A1** drawn by: **CPB**
 date: **25.10.2023** checked:

drawing no: **LS.PP.0031.005**
 size: **A1** sheet no: **Sheet 1 of 1** revision: