



© Copyright of Libre Solutions (Trading Name of Lord Residential Limited)


Notes

The drawing is issued on condition that it is not copied or disclosed by or to any unauthorised persons without the prior consent in writing of the author, Libre Solutions.


All Dimensions to be checked on site prior to commencement of works with any discrepancies reported to Libre Solutions immediately.

All works commenced prior to planning consent and building regulations approval is at contractors/clients own risk.

Where existing structure is to be adapted, where affected all existing foundations, walls and lintels/ beams to be exposed and checked for suitability prior to commencement of works with all findings to be reported to agent and building inspector and where necessary a structural engineer to undertake additional design calculations to prove adequacy.

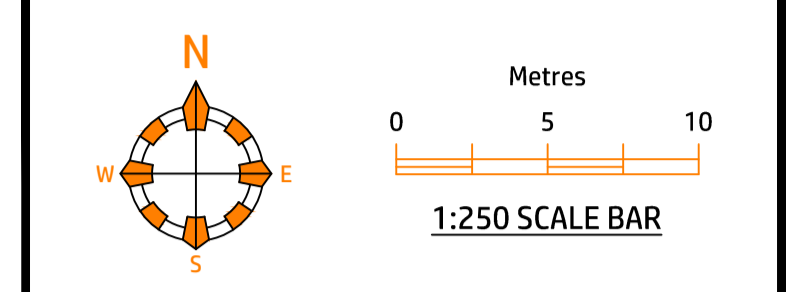

Rev	Date	By	Description	Chk'd
A	21.11.2023	CPB	Notes Added	

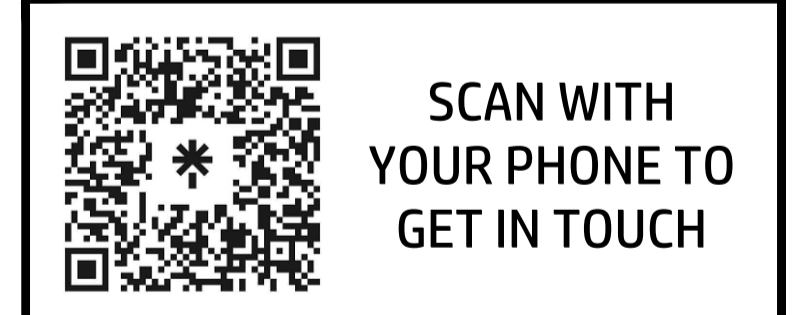

client: **Ms. Mary Doherty**

address: **Land on the South of Gutteridge Hill Lane
Weeley
Essex
C016 9DL**

site: **As above**

title: **Proposed Two Mobile Homes and alterations to site layout**

scale: **1:200 on A1** drawn by: **CPB**
date: **25.10.2023** checked:

drawing no: **LS.PP.0031.002**

size: **A1** sheet no: **Sheet 1 of 1** revision: **A**

PROPOSED SITE PLAN
SCALE 1:250