



FRONT ELEVATION

SIDE ELEVATION A

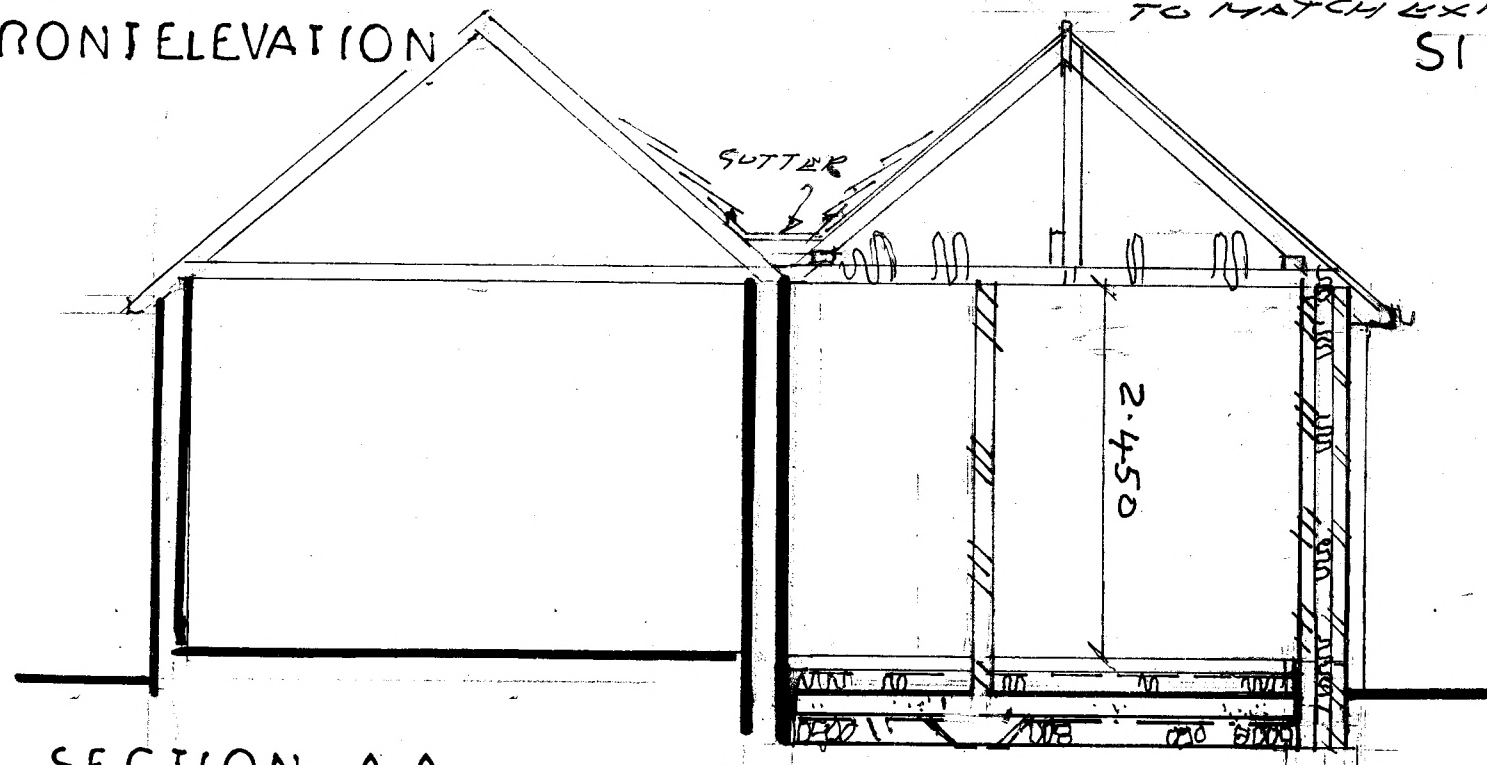


SECTION A A


INSTALL HIGH LEVEL WINDOW WITH OBSCURE GLASS

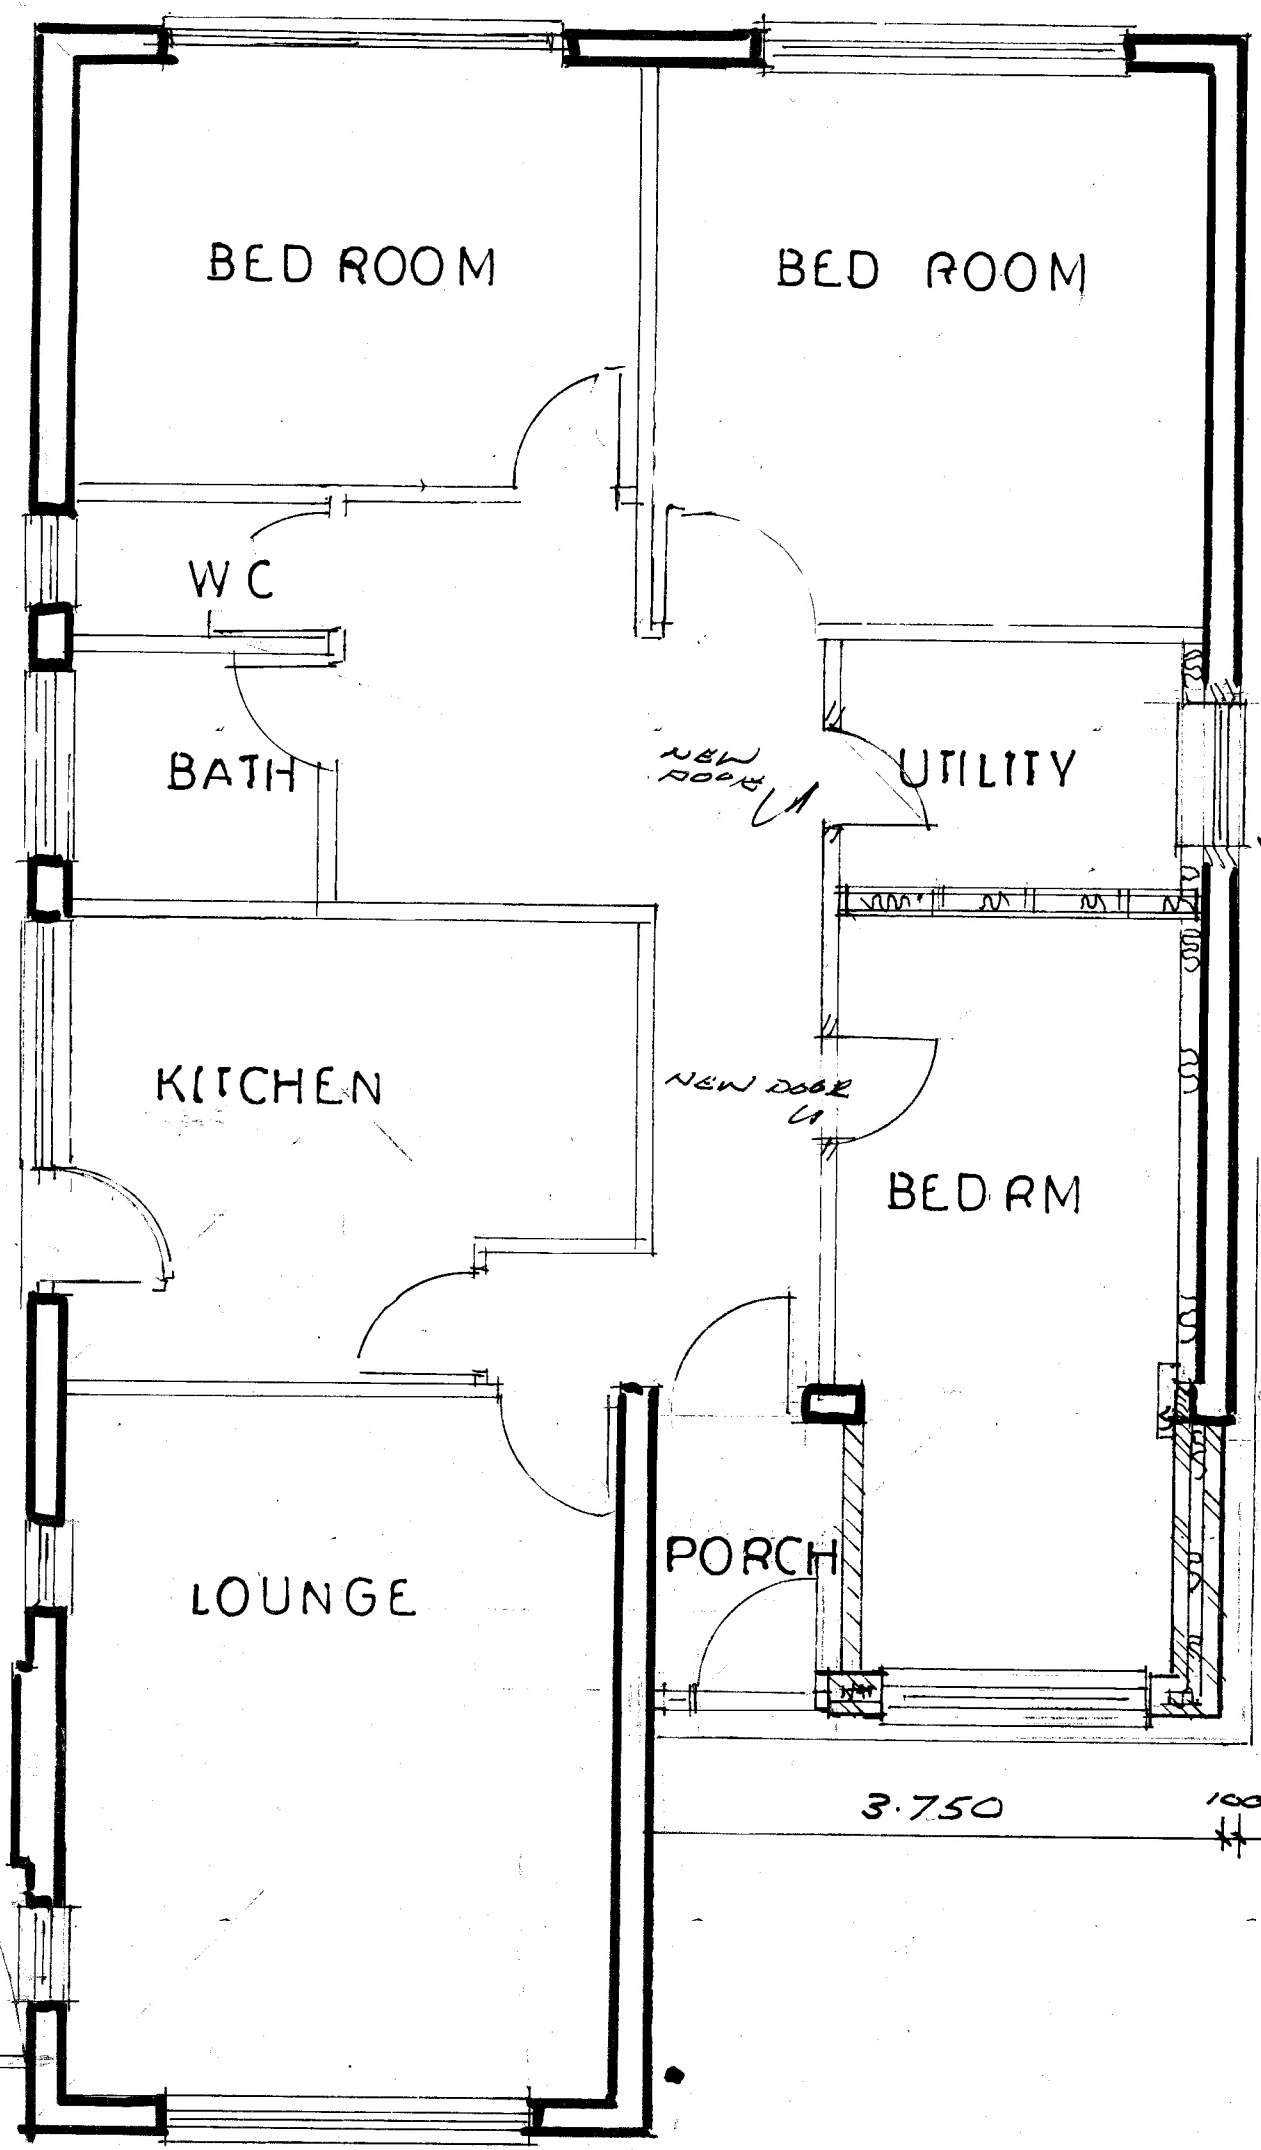

GROUND FLOOR PLAN

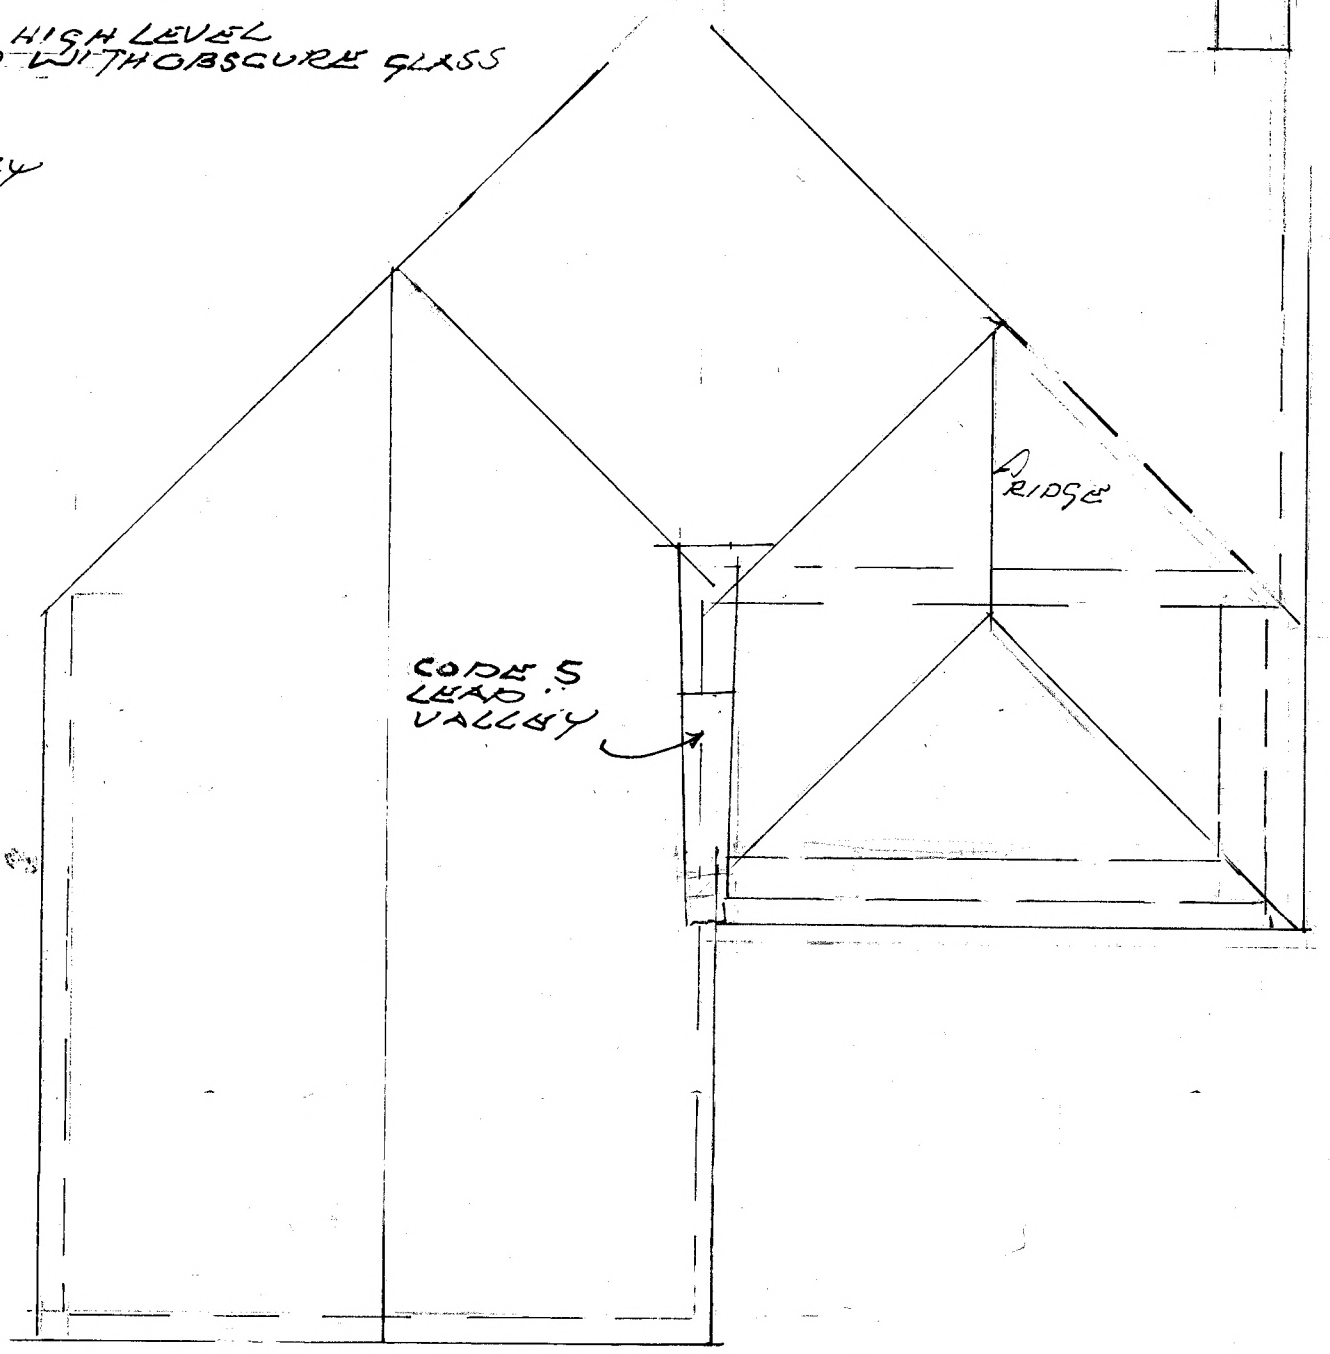

ROOF PLAN

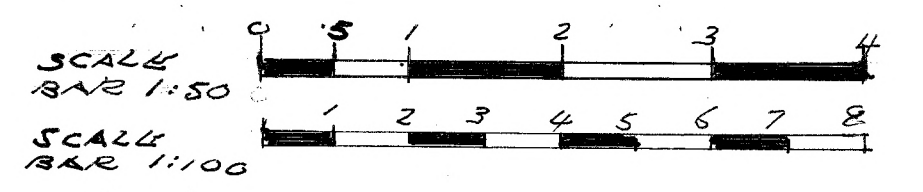

PROPOSED ALTERATION TO 15 STRATFORD RD CLACTON ESSEX  
 FOR MRE MRS RUSSI BY K. O'DELL

JOB NO SR/1  
 SCALE 1:100 1:50  
 DATE 5/11/23