




FRONT ELEVATION

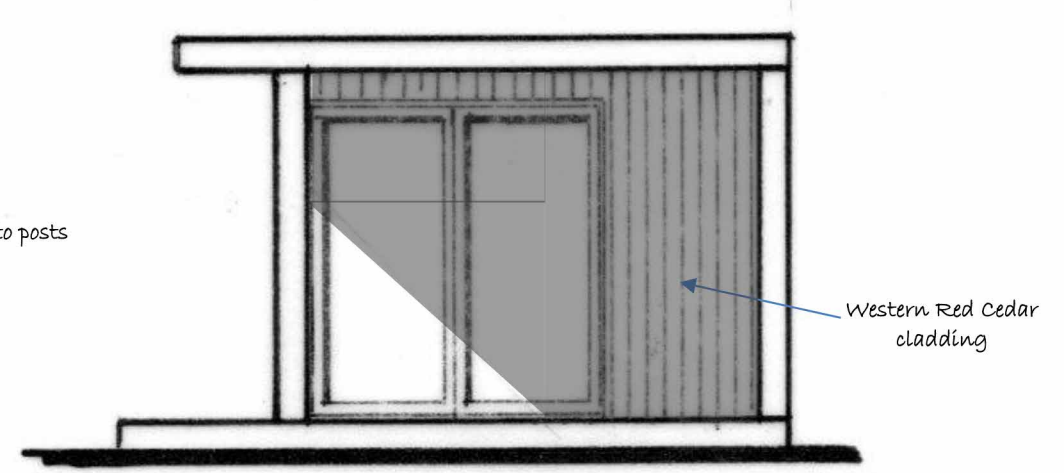


SIDE ELEVATION

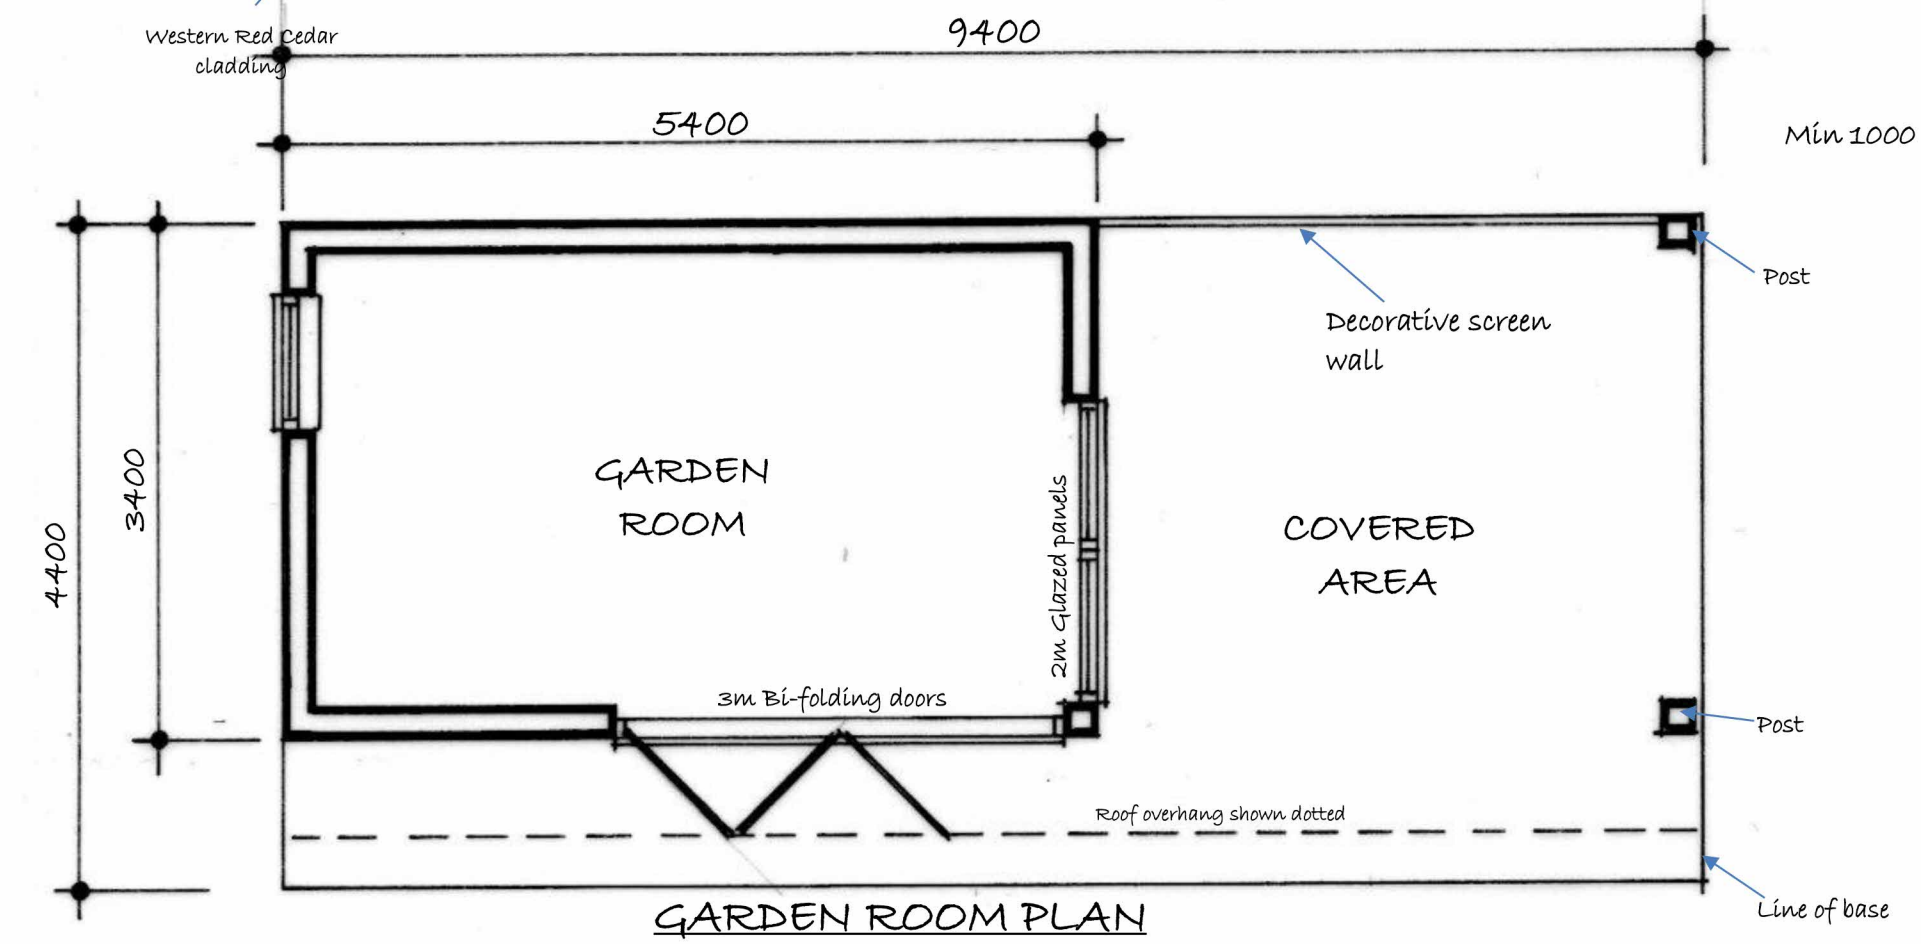

GARDEN ROOM PLAN

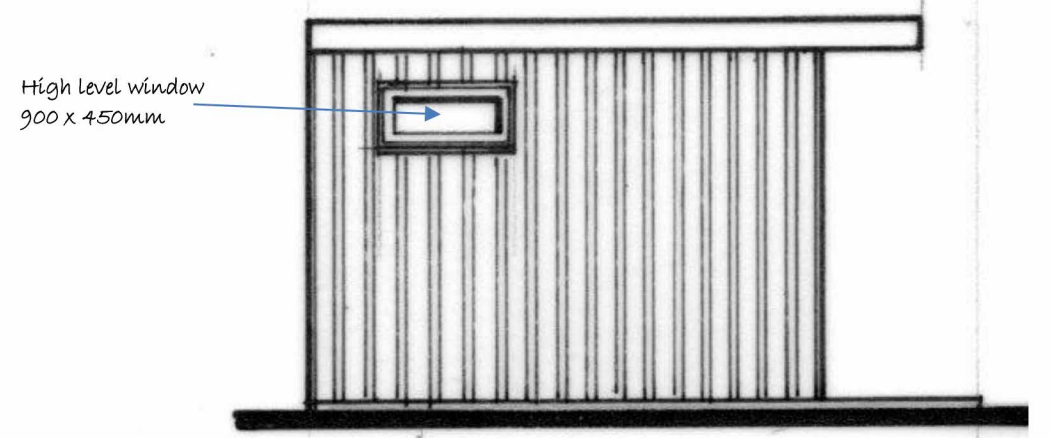

SIDE ELEVATION

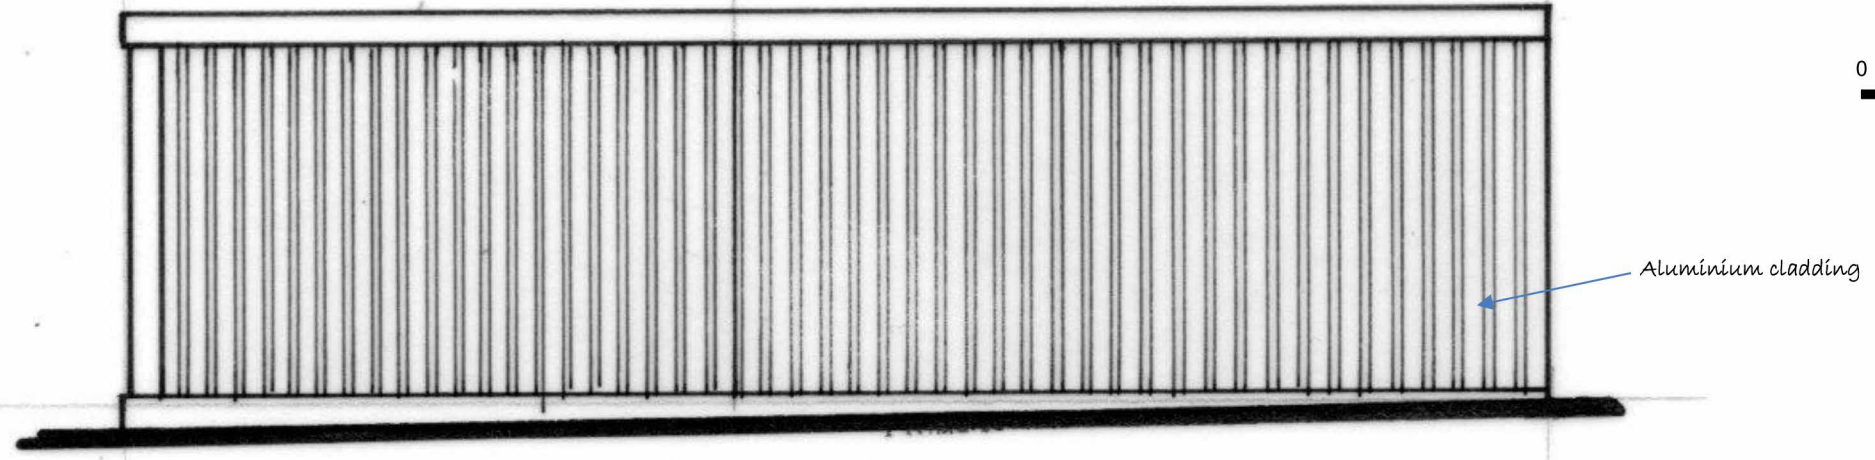

REAR ELEVATION



Revision	Date	Description

ESSEX EXTENSION PLANS
 PLANNING & DESIGN SERVICE

Client: Ms Lesley El-banawy

Project: 29 Colchester Road, Mistley, Manningtree, Colchester, Essex CO11 1EJ

Drawing Title: PROPOSED GARDEN ROOM PLAN & ELEVATIONS

Scale: 1:50 Job No. 233129
 Date: Nov 23 Drg No. 6981

DO NOT SCALE OFF THE DRAWING
 All dimensions to be verified on site before work commences.