



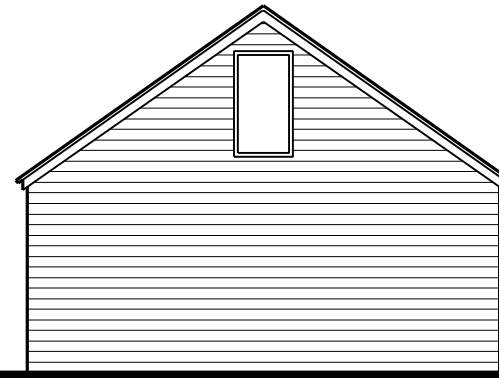


South West Elevation (Front)
SCALE 1:100 @ A3

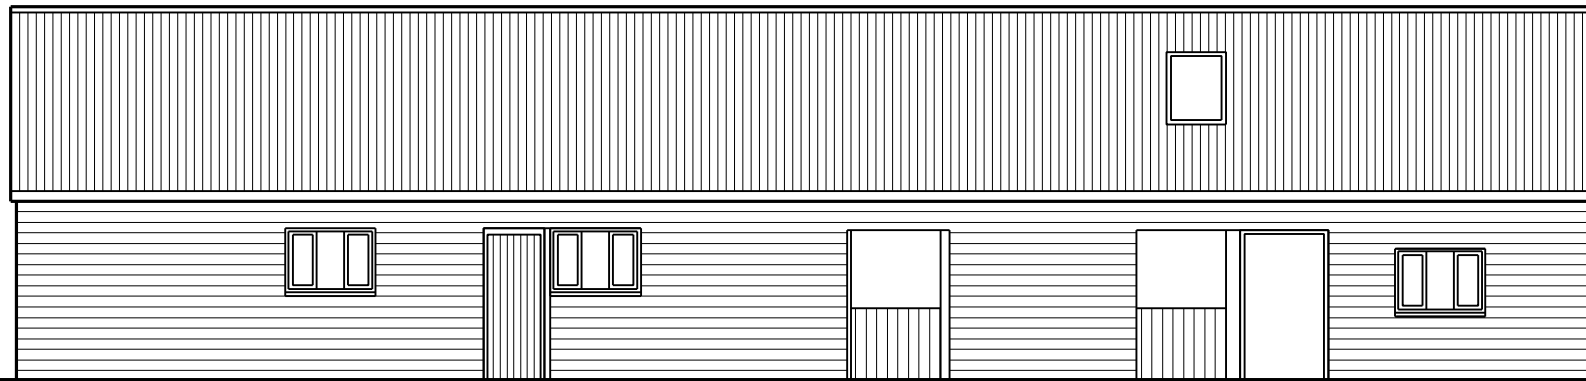

North East Elevation (Rear)
SCALE 1:100 @ A3



South East Elevation (Side)
SCALE 1:100 @ A3

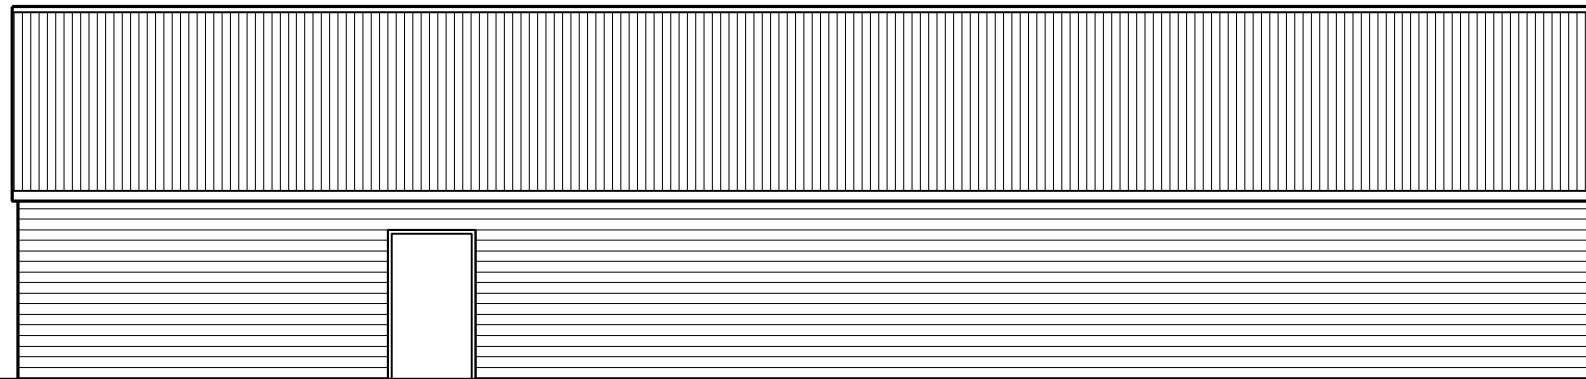

North West Elevation (Side)
SCALE 1:100 @ A3



Rev	Description	Date
-----	-------------	------

HD Homa Design
 Architectural & Property Consultants
 Hyridge, Moor Road, Langham
 Colchester, Essex, CO4 5NR
 Tel: [REDACTED]
 Email: [REDACTED]

Client
 --

Project
BOTTLE HOUSE
LILLEYS LANE
GREAT BROMLEY
CO7 7XA

Drawing
EXISTING ELEVATIONS

Date NOV 2023 Scale: 1:100 @ A3

Drawing No. 507/01/03 A

Copyright © Homa Design Ltd Do not scale