


**SITE/BLOCK PLAN**  
SCALE 1:500 @ A1

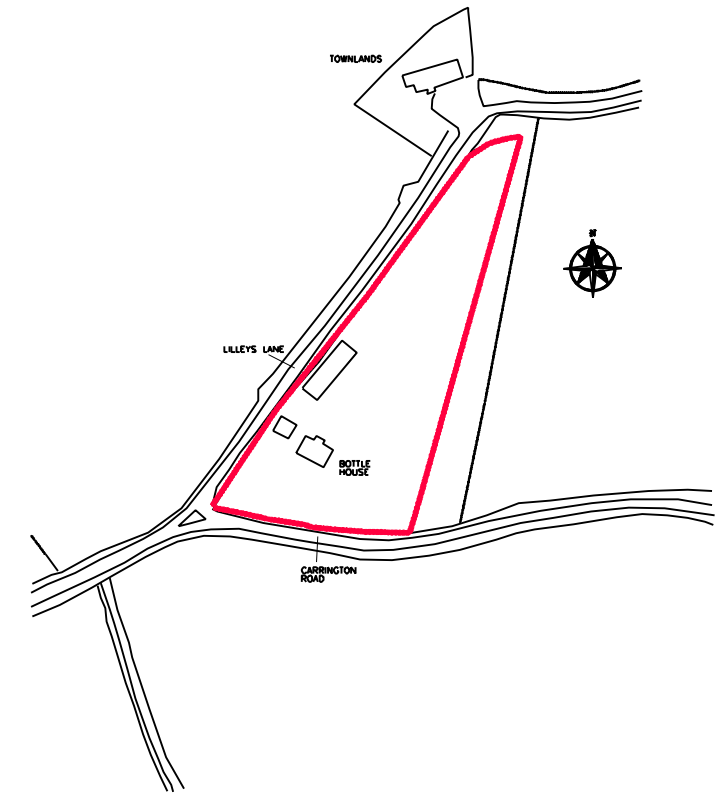

**LOCATION PLAN**  
SCALE 1:1250 @ A1

Rev	Description	Date
-----	-------------	------

**HD Homa Design**  
Architectural & Property Consultants  
Hyridge, Moor Road, Langham  
Colchester, Essex, CO4 5NR  
Tel: [REDACTED]  
Email: [REDACTED]

Client  
--

Project  
**BOTTLE HOUSE**  
**LILLEYS LANE**  
**GREAT BROMLEY**  
**CO7 7XA**

Drawing  
**LOCATION AND SITE PLANS**

Date NOV 2023 Scale: AS SHOWN

Drawing No. 507/01/01 A

Copyright © Homa Design Ltd Do not scale