



Roof Plan As Proposed
SCALE 1:100 @ A3

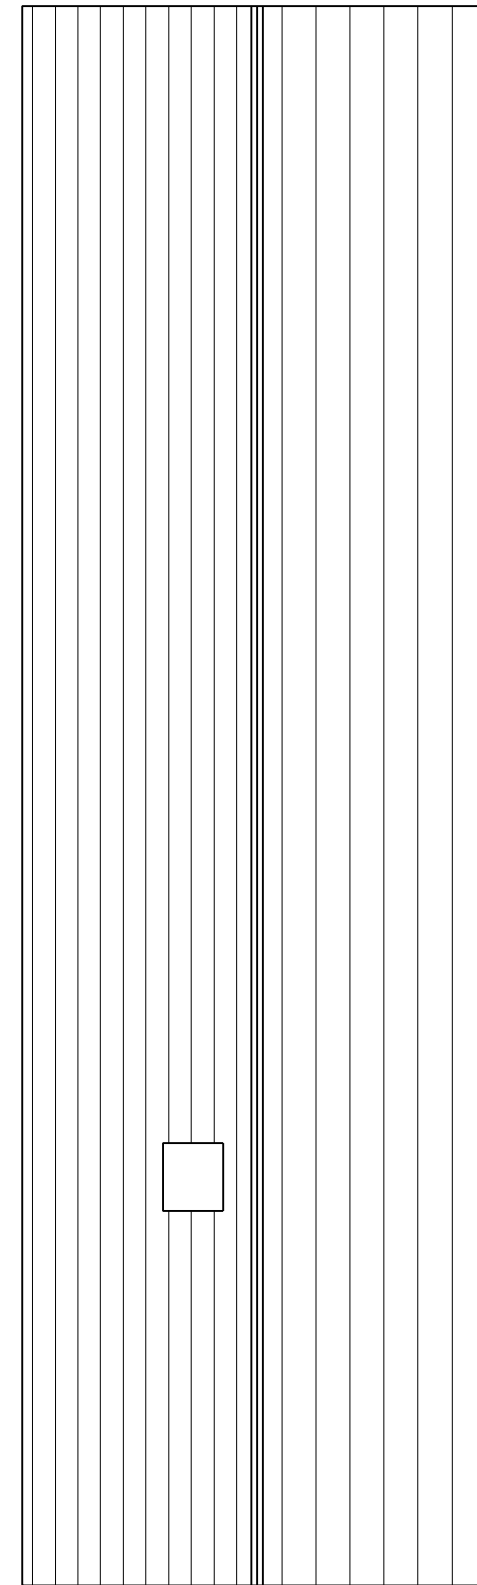

Roof Plan As Existing
SCALE 1:100 @ A3

 

Rev	Description	Date
<p>HD Homa Design Architectural & Property Consultants Hyridge, Moor Road, Langham Colchester, Essex, CO4 5NR Tel: [REDACTED] Email: [REDACTED]</p>		
Client		

Project		
BOTTLE HOUSE LILLEYS LANE GREAT BROMLEY CO7 7XA		
Drawing		
ROOF PLANS EXISTING & PROPOSED		
Date NOV 2023	Scale: 1:100 @ A3	
Drawing No.	507/01/05	A
Copyright © Homa Design Ltd		Do not scale