





Existing front elevation



Existing side elevation

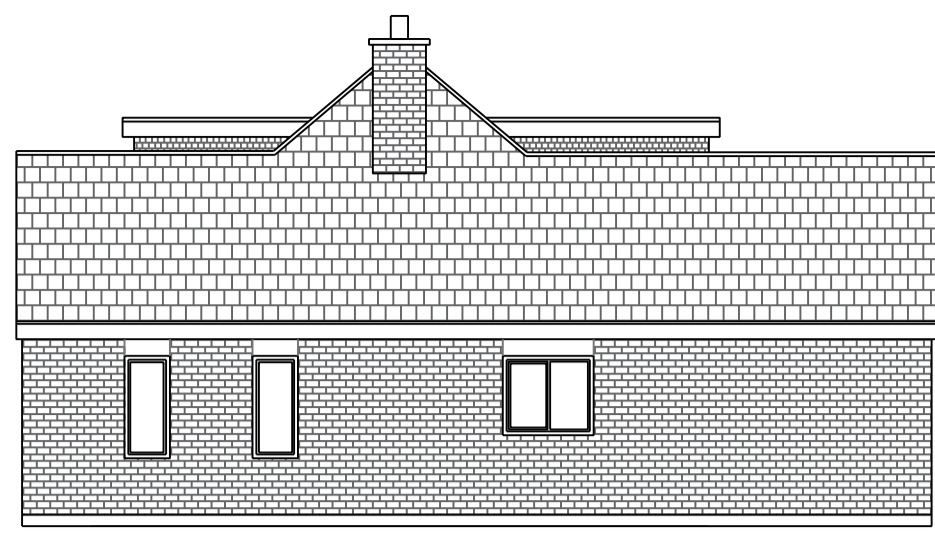


Existing rear elevation

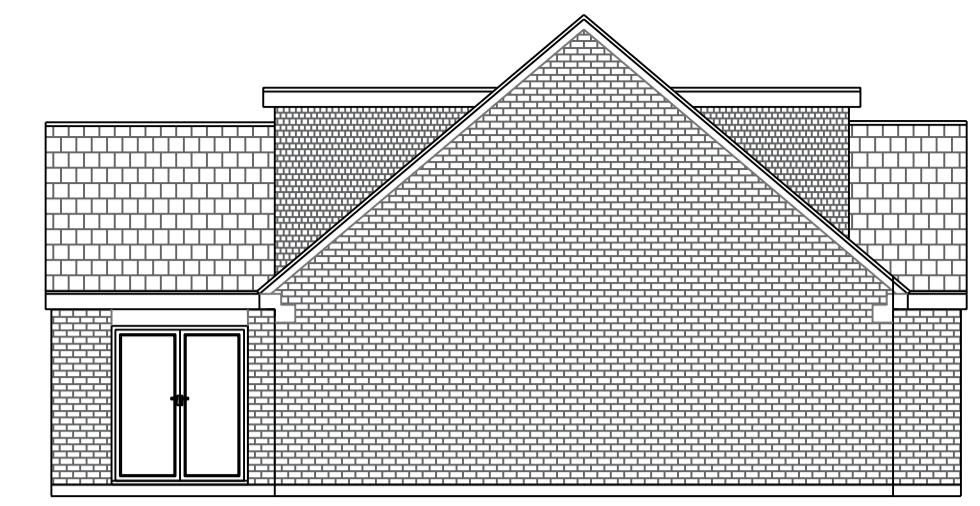

Existing side elevation



Proposed front elevation

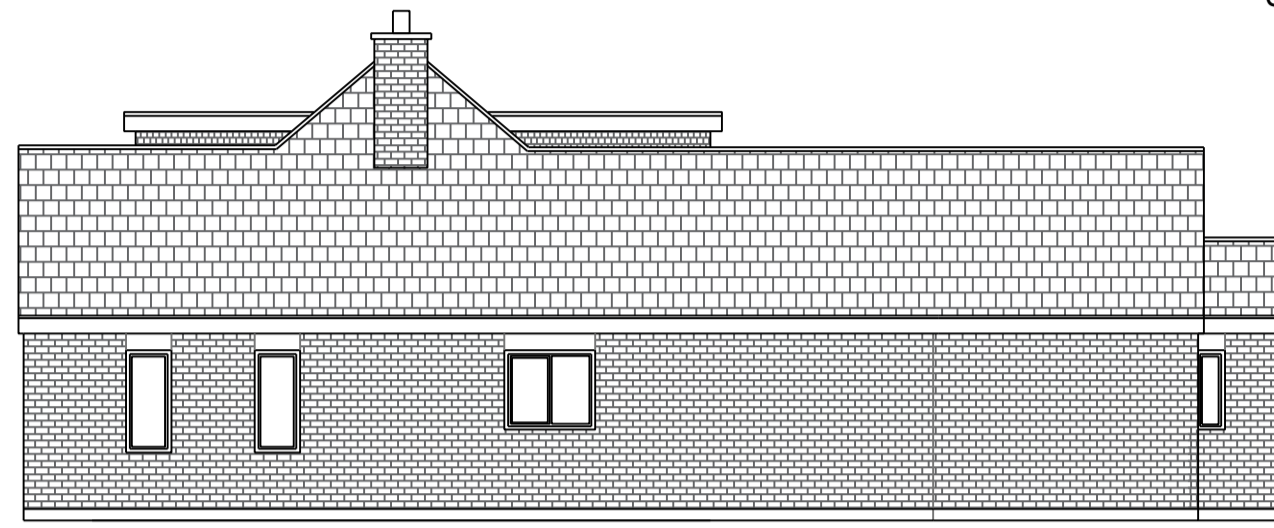

Proposed side elevation


UPVC Windows and doors

Face brickwork to match existing





Proposed rear elevation


Concrete Interlocking roof tiles to match existing

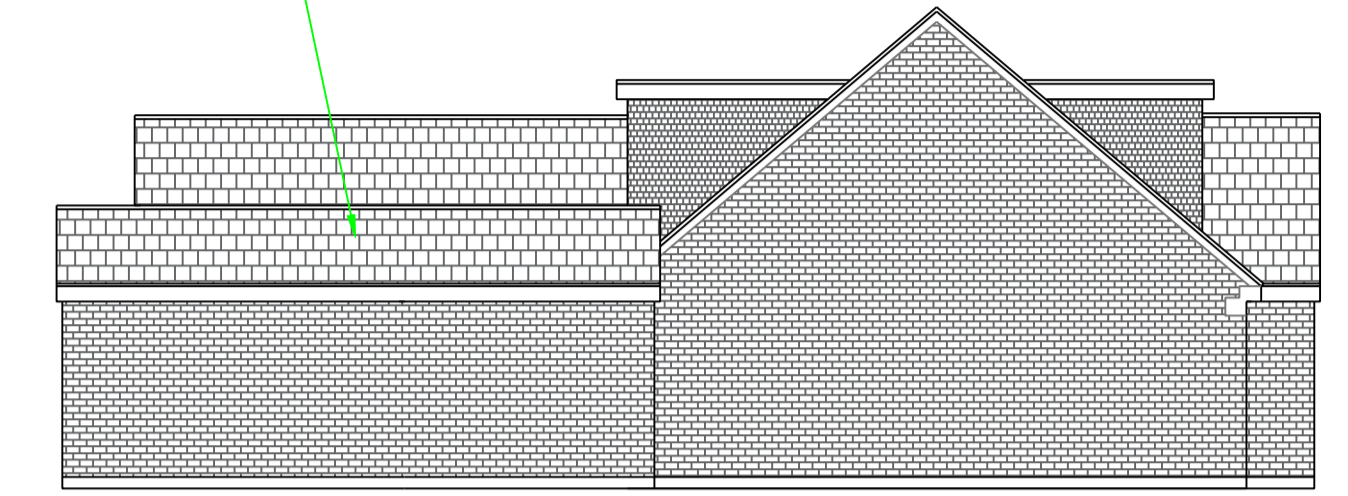

Proposed side elevation

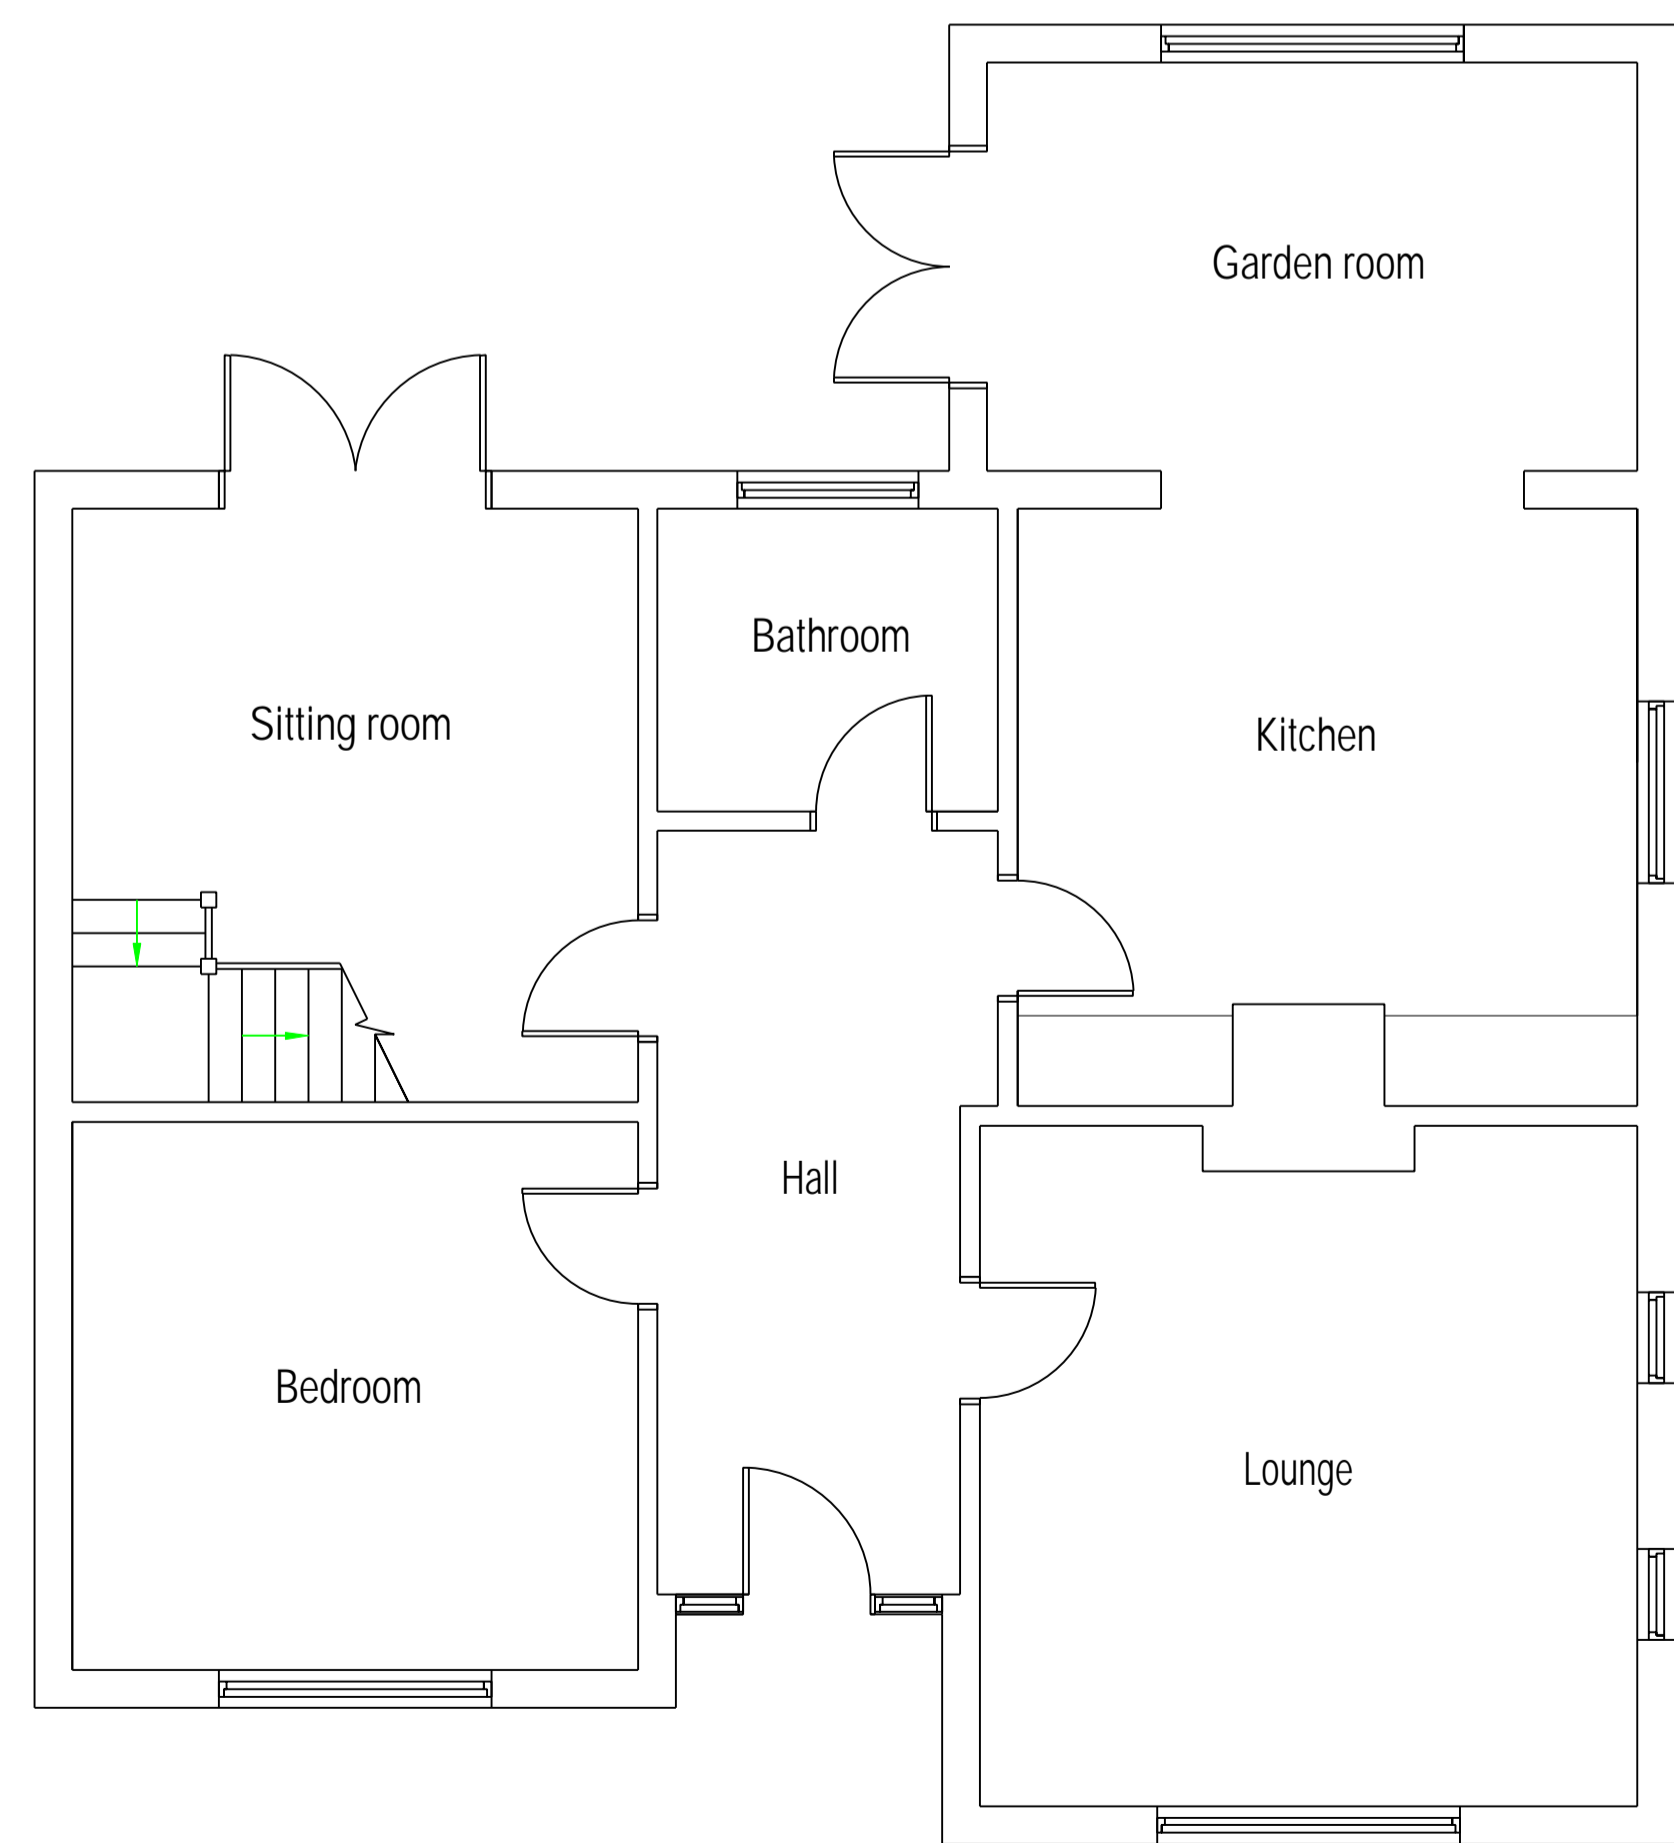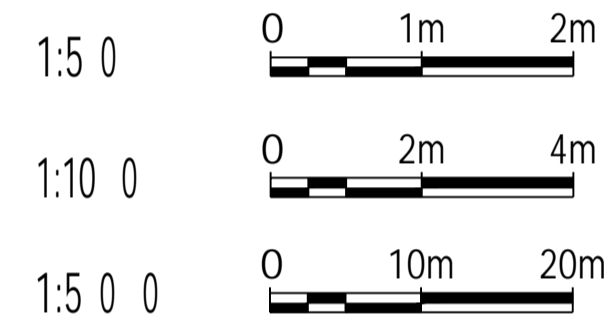


Existing layout

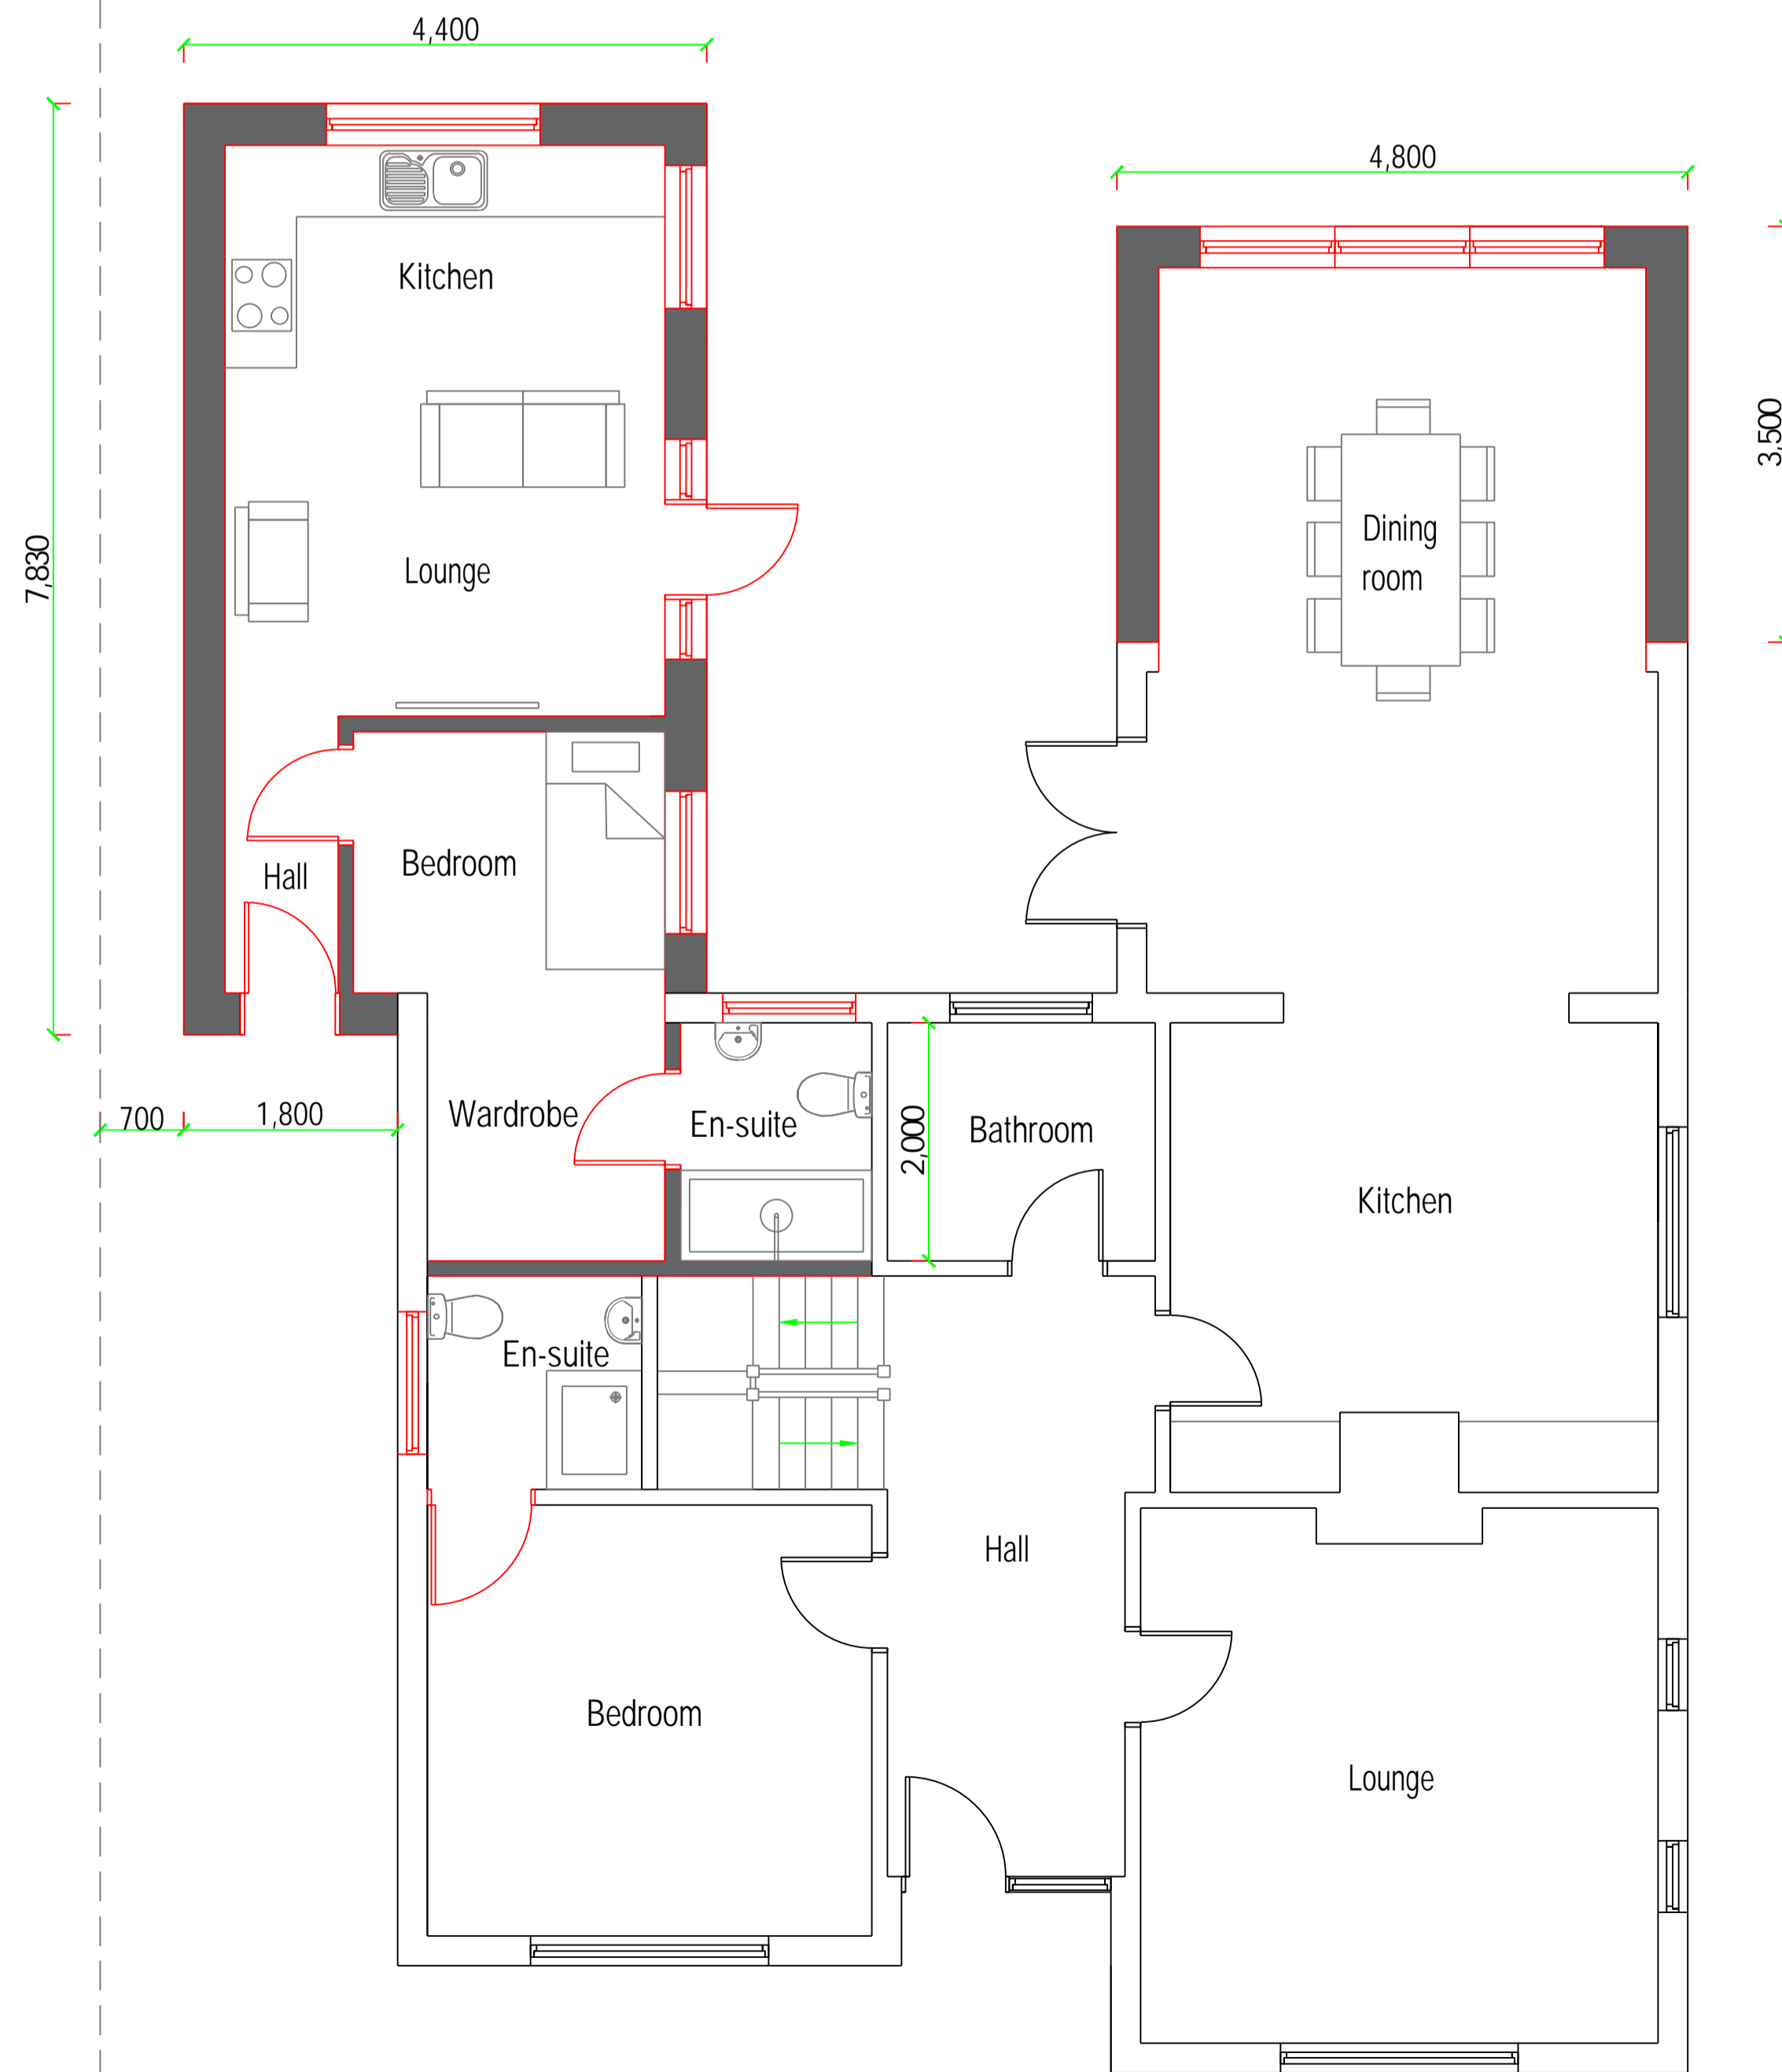

Proposed layout



Block plan 1:500

 

REV	27 Lower Park Road Brightlingsea Essex CO7 0JS	Existing / proposed layouts and elevations.  Block Plan.
<small>COPYRIGHT: This drawing is copyright and must not be reproduced without written consent. All Measurements to be checked on-site. Do not scale from this drawing.</small>		
<b>Wright Ruffell Cameron</b> Architectural Design Service Beaver House Plough Road Centre Great Bentley Essex CO7 8LG Tel: [REDACTED] Fax: [REDACTED] e-mail: [REDACTED] Web Site: wrcads.co.uk		Paper Size: A1 SCALE: 1:50, 1:100 DATE: 16/11/2023 PROJECT NO: 2560 DWG NO: P01  DRAWN BY: Tony wright  CHECKED BY: Andy Cameron CIAT (Affiliate), OCDEA