



EXISTING GROUND FLOOR LAYOUT

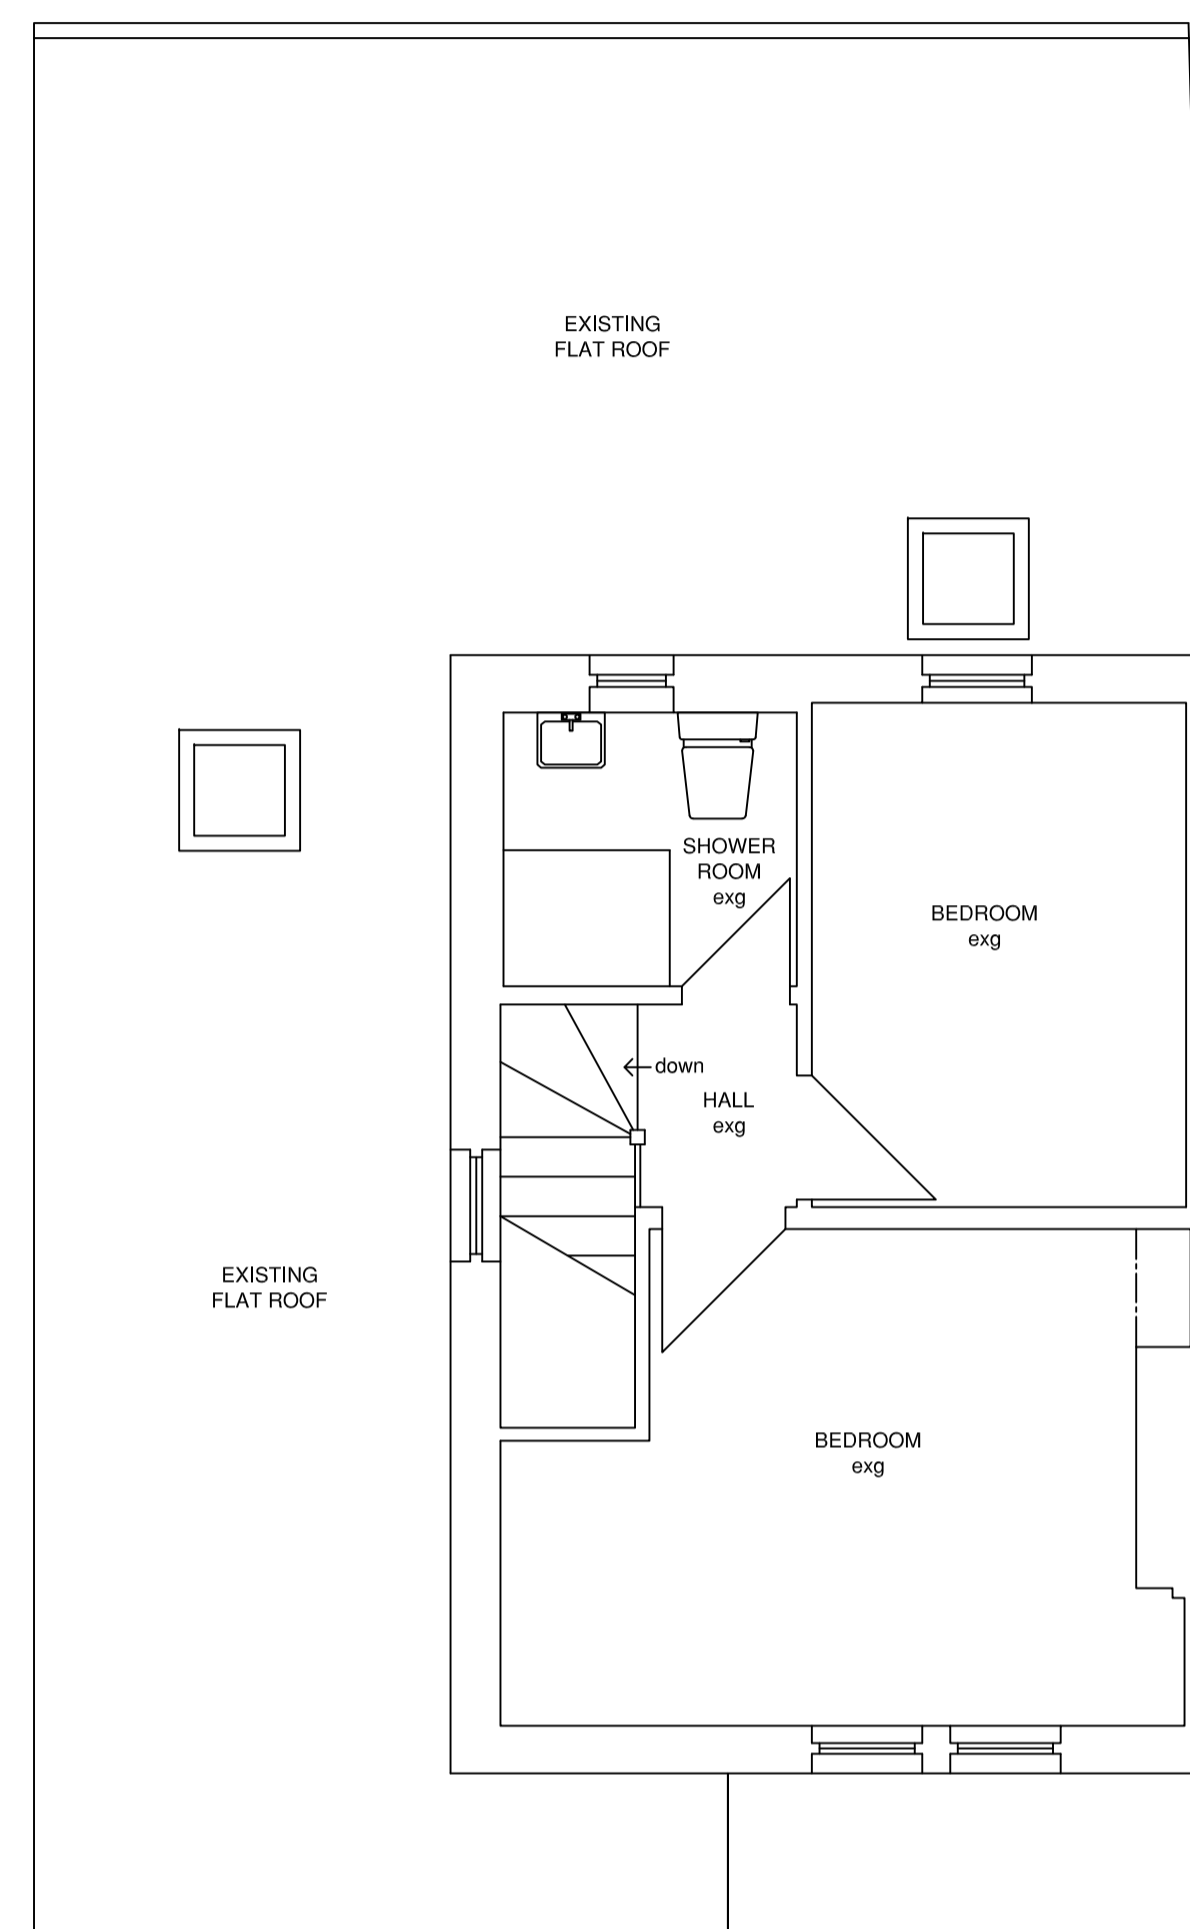


EXISTING FIRST FLOOR LAYOUT

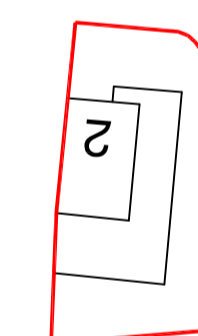

EXISTING BLOCK PLAN SCALE 1 : 500




EXISTING FRONT ELEVATION NORTH EAST FACING SCALE 1 : 100

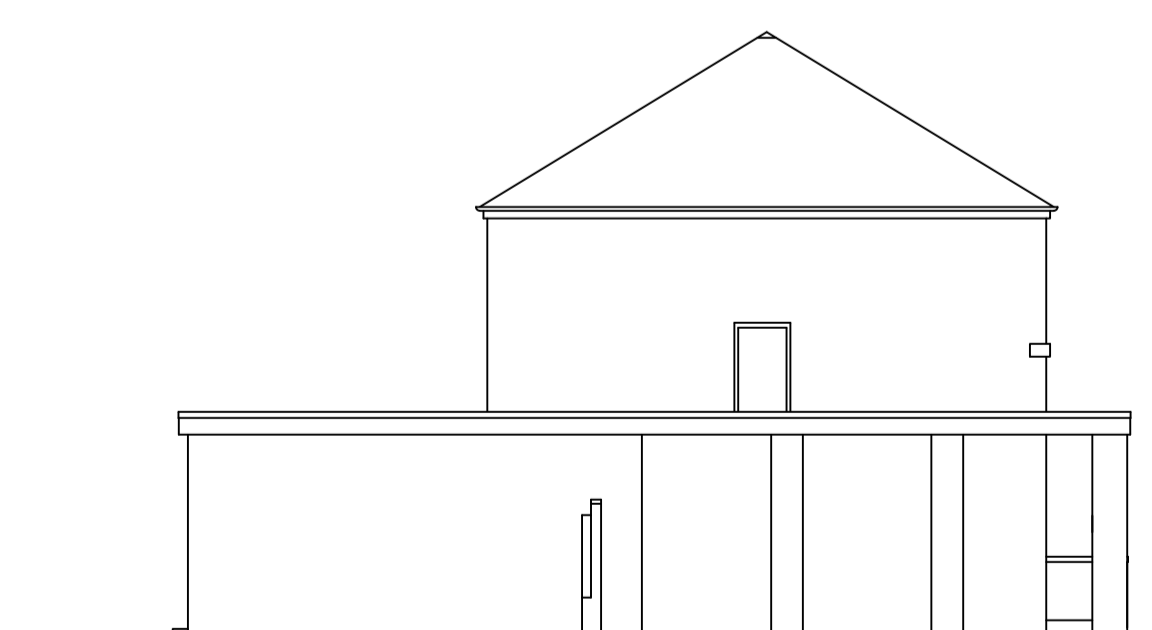

EXISTING SIDE ELEVATION SOUTH EAST FACING SCALE 1 : 100



EXISTING REAR ELEVATION SOUTH WEST FACING SCALE 1 : 100

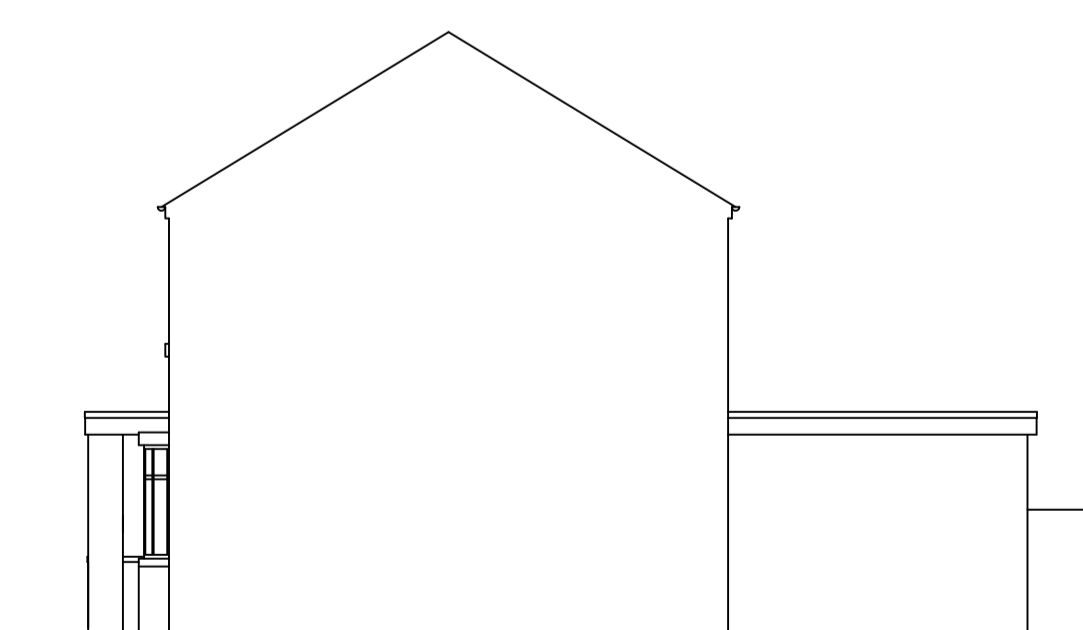

EXISTING SIDE ELEVATION NORTH WEST FACING SCALE 1 : 100



Drawing Status

PLANNING - EXISTING

Project

INTERNAL ALTERATIONS TO THE EXISTING LAYOUT INCORPORATING PROPOSED EXTENSION TO SIDE ELEVATION AT 2 RIVERSDALE GROVE EDINBURGH EH12 5QS

Client  Y ZHANG	Dwg No	472-EX
	Date	Nov 2023
	Scale	1 : 50 @ A1
	Drawn By	SS



16 Hamilton Drive West: Edinburgh: EH15 1NR

Tel: 0131 237 0159  
mob: 0751 555 7264  
email: info@vas-ltd.co.uk  
web: www.vas-ltd.co.uk