




Existing South Elevation
scale : 1.100

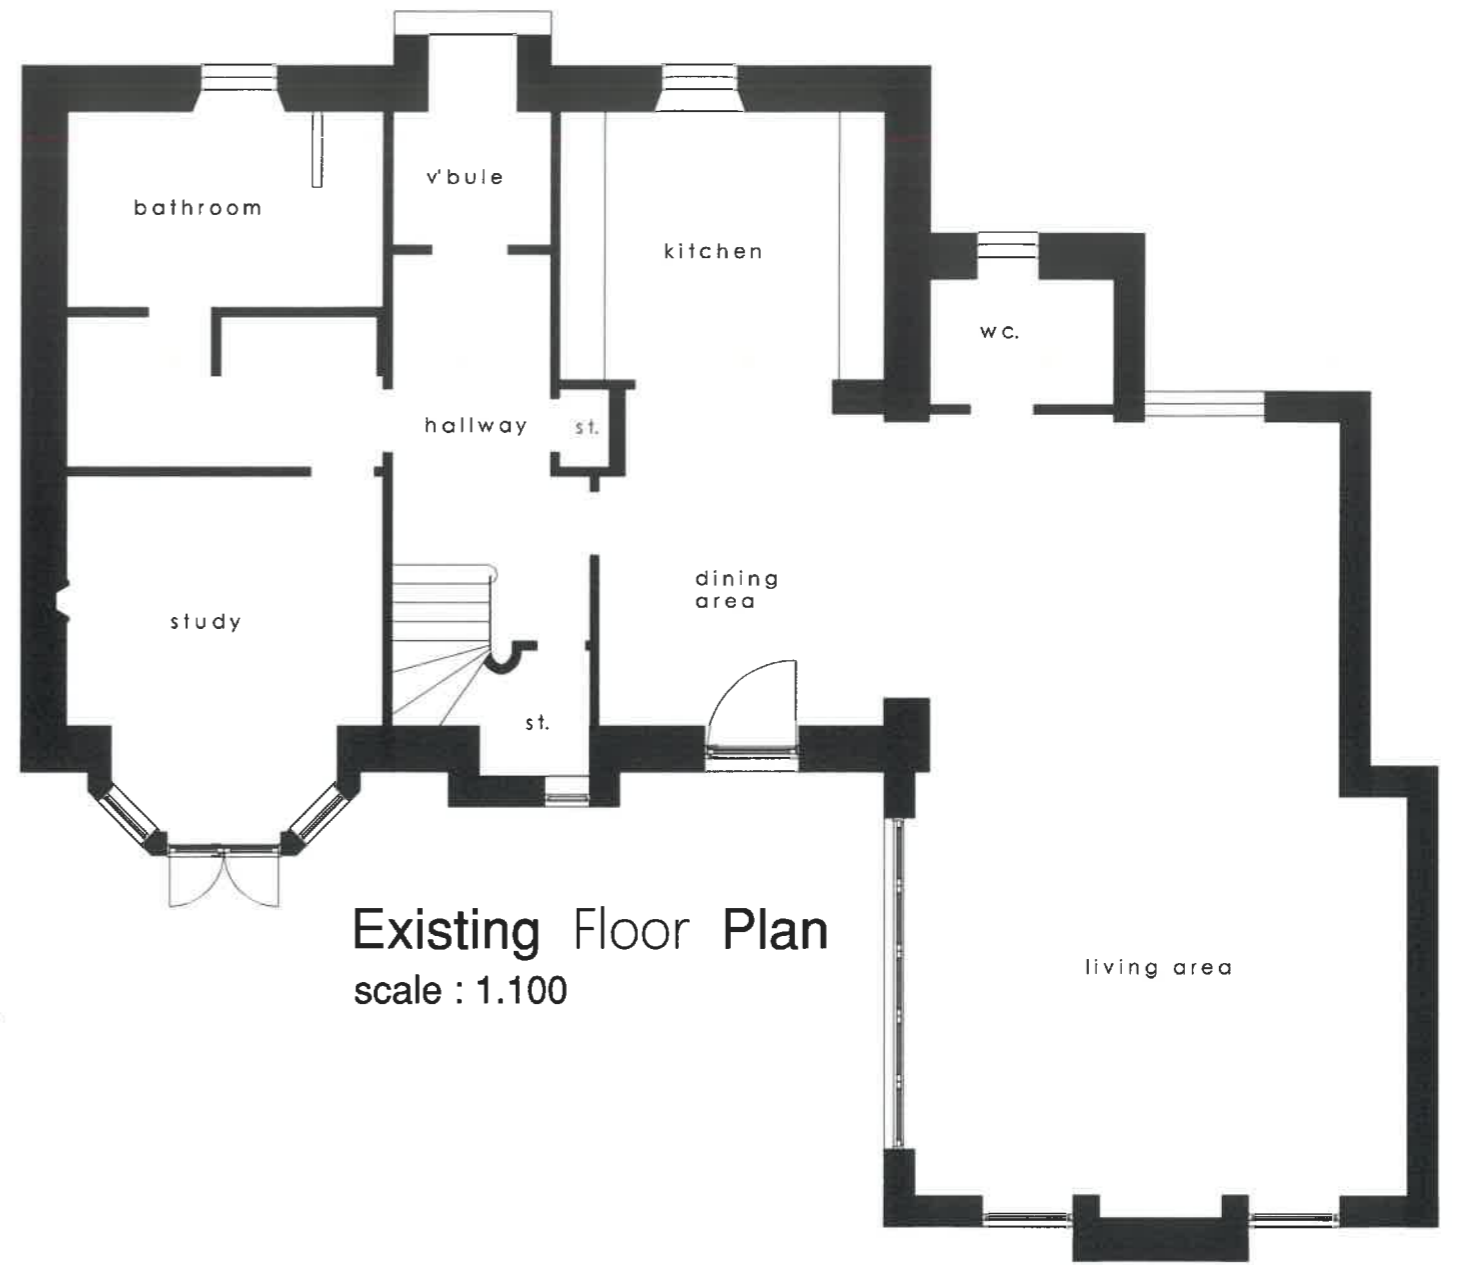

Existing Floor Plan
scale : 1.100



Existing West Elevation
scale : 1.100



Mozolowski & Murray <small>Conservatories Orangeries Sun Lounges Garden Rooms</small> 2-8 Clashburn Way Bridgend Industrial Estate Kinross KY13 8GA Telephone (01577) 864706 www.mozmurray.co.uk		Proposed Orangery Extension At 46 Grange Road EDINBURGH EH9 1UN for Mr W and Mrs D Ling		
Drawn: s.battrick	Date: 06.11.23	Drawing No.: 12005 - 04	Scale: as noted	Revision