


Proposed Section A-A (refer to proposed floor plan)
 scale : 1.50

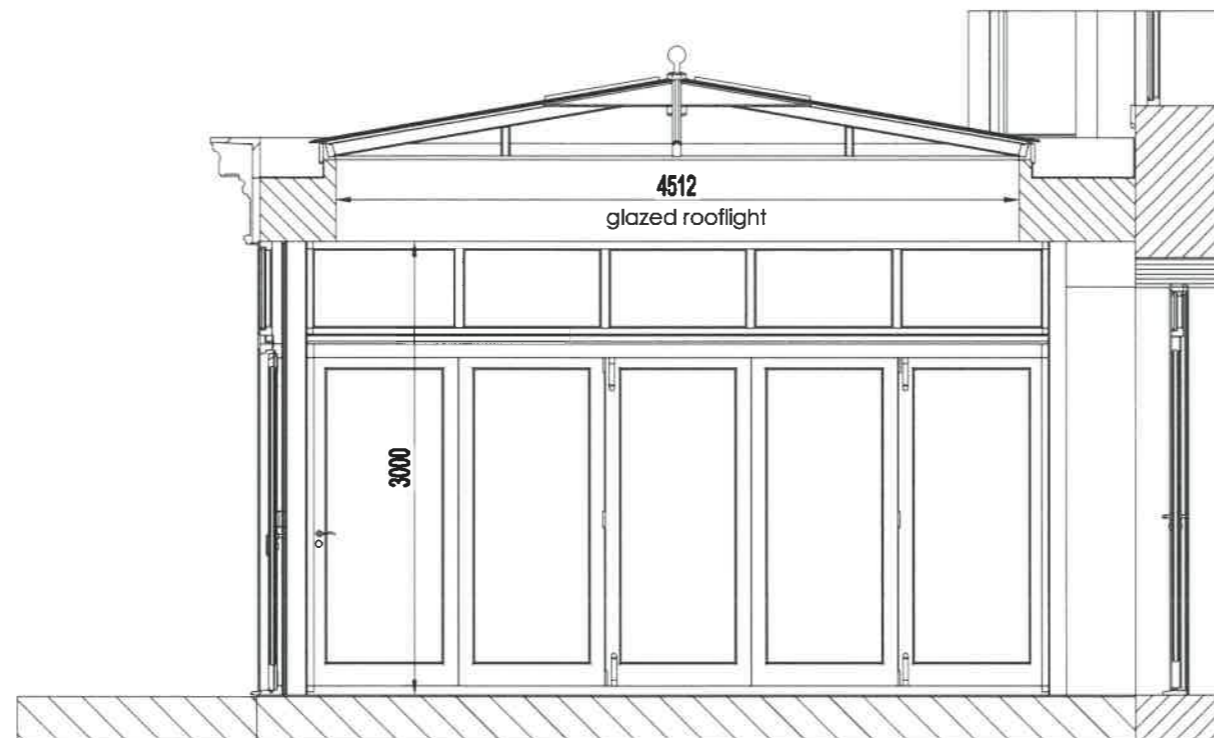

Proposed Section B-B (refer to proposed floor plan)
 scale : 1.50



Mozolowski & Murray <small>Conservatories Orangeries Sun Lounges Garden Rooms</small> 2-8 Clashburn Way Bridgend Industrial Estate Kinross KY13 8GA Telephone (01577) 864706 www.mozmurray.co.uk		Proposed Orangery Extension At 46 Grange Road EDINBURGH EH9 1UN for Mr W and Mrs D Ling		
Drawn: s.batrick	Date: 06.11.23	Drawing No.: 12005 - 05	Scale: as noted	Revision