


client K. MUIRHEAD

location 10 WESTERHILL

project replace existing timber windows with white PVC windows

scale	date	dwg no
1/50	1/100 NOV23	1859 / 23

Replace existing timber windows with new White PVC windows profiles all to match existing

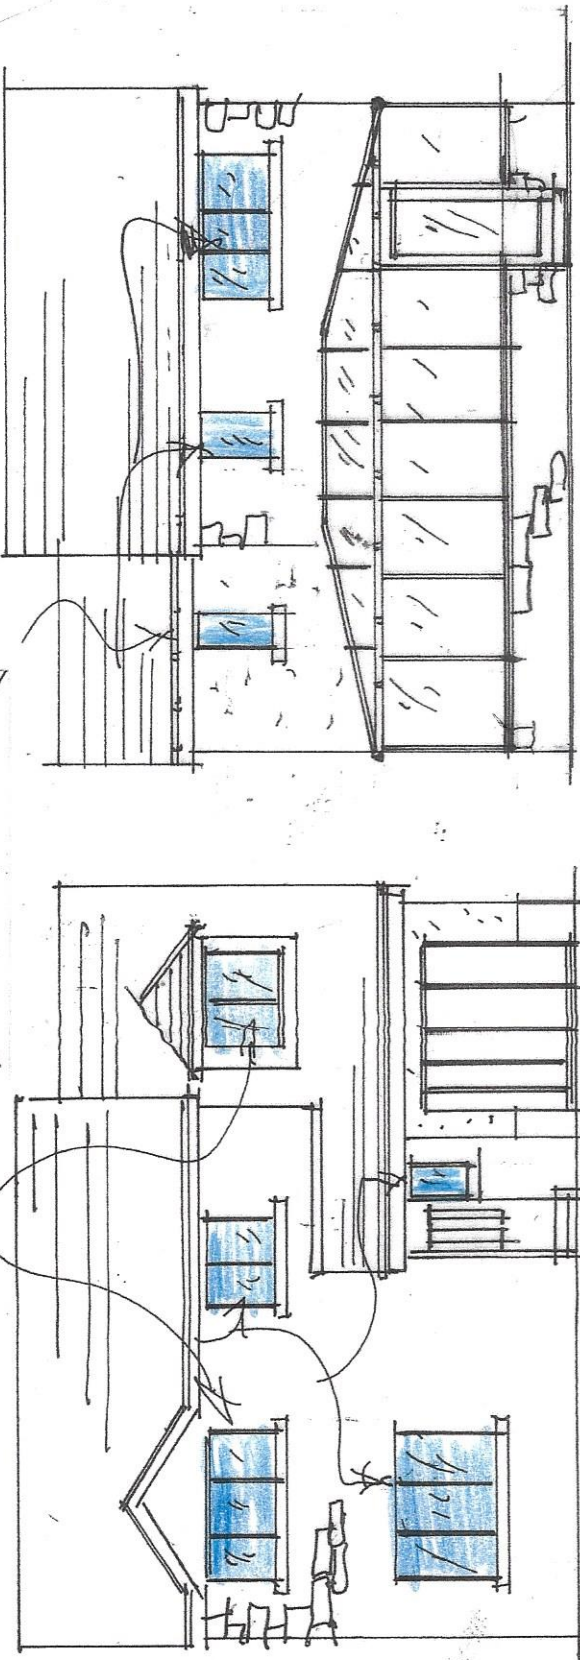

front elevation

rear elevation

