


WEST ELEVATION
AS EXISTING 1:100

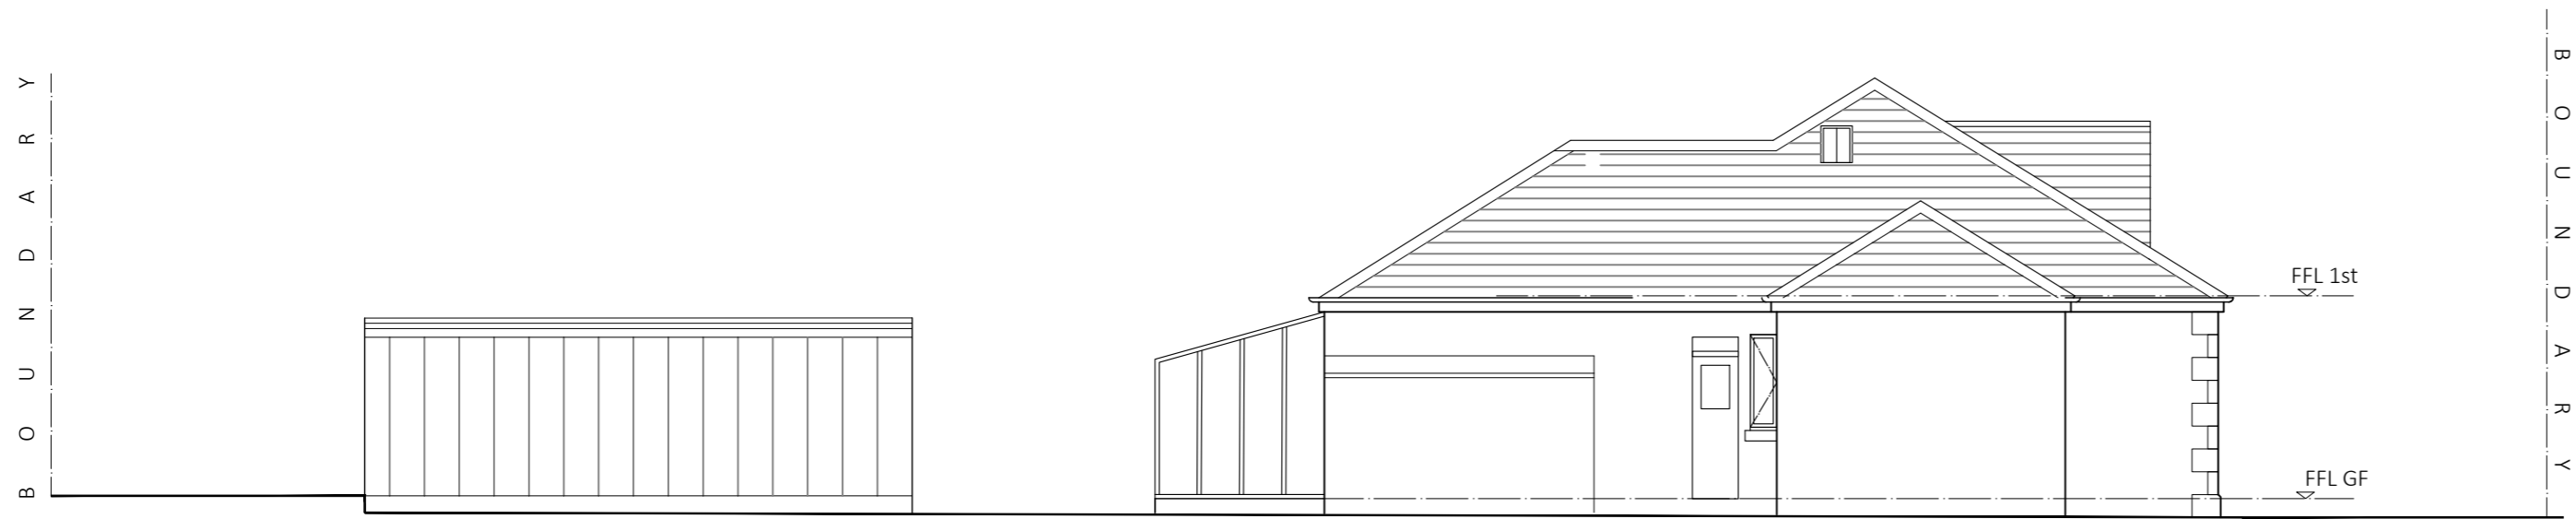


NORTH ELEVATION
AS EXISTING 1:100




EAST ELEVATION
AS EXISTING 1:100




SOUTH ELEVATION
AS EXISTING 1:100

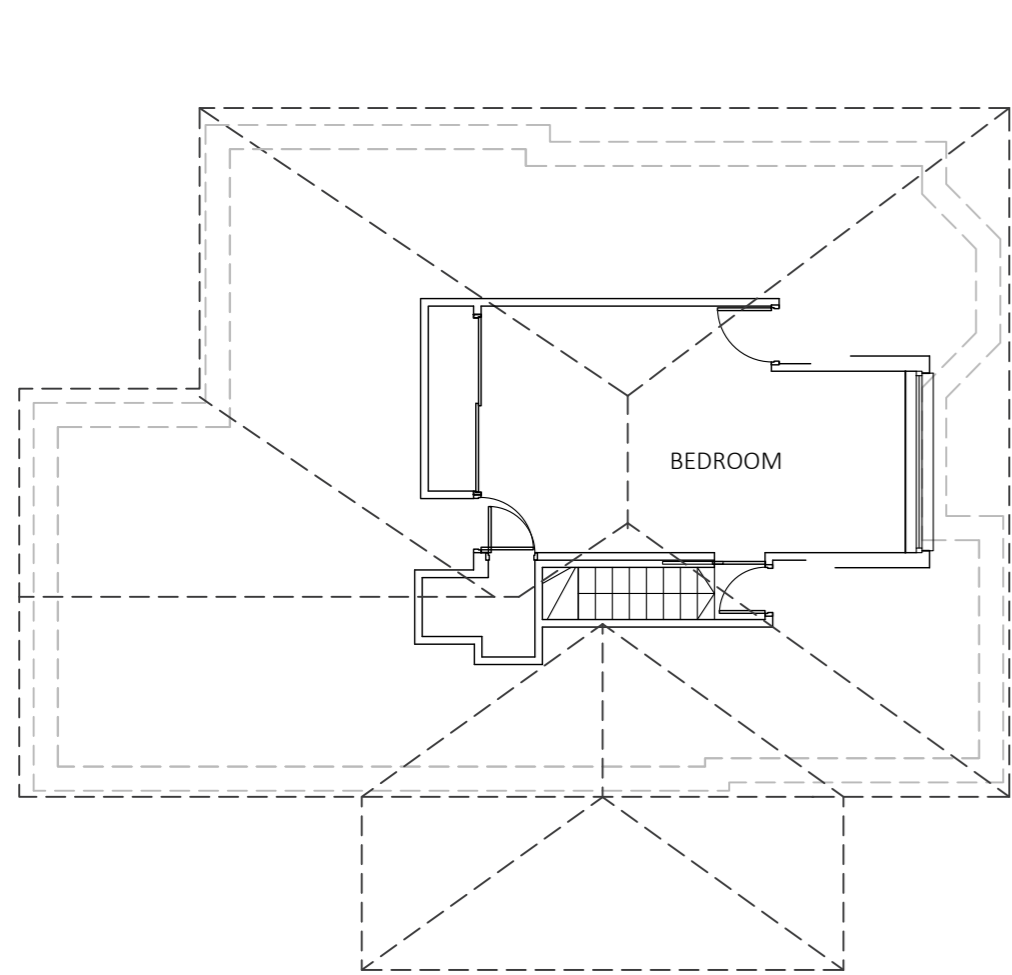

FIRST FLOOR PLAN
AS EXISTING 1:100

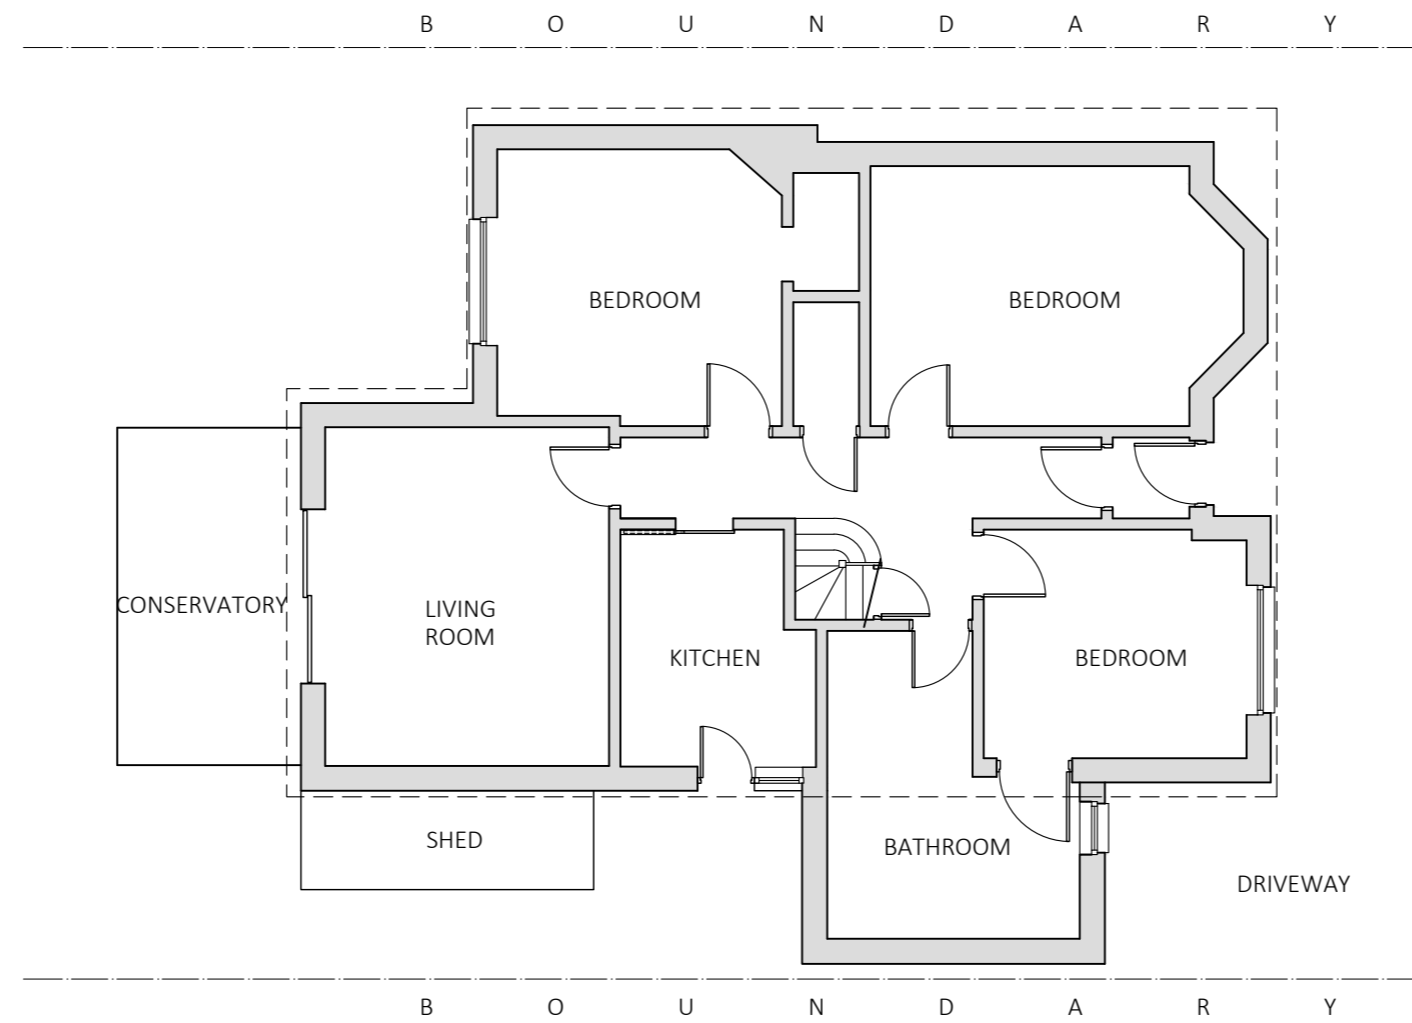

GROUND FLOOR PLAN
AS EXISTING 1:100

 

REV	DETAILS	BY	DATE
<p>Niall Young ARCHITECTURE LTD. 1 Duke Street, Dalkeith, EH22 1BG T. 0131 660 6599 E. info@nyarchitecture.co.uk</p>			
<p>PROJECT: MR & MRS GALLOWAY 3 ALLAN PARK DRIVE EDINBURGH EH14 1LW</p>			
<p>DRAWING TITLE: PLANS AND ELEVATIONS AS EXISTING</p>			
Scale 1:100@A2		Issue status PA	
Drawn CGY	Checked NSY	Date 10/11/23	
2396(PA)01			