


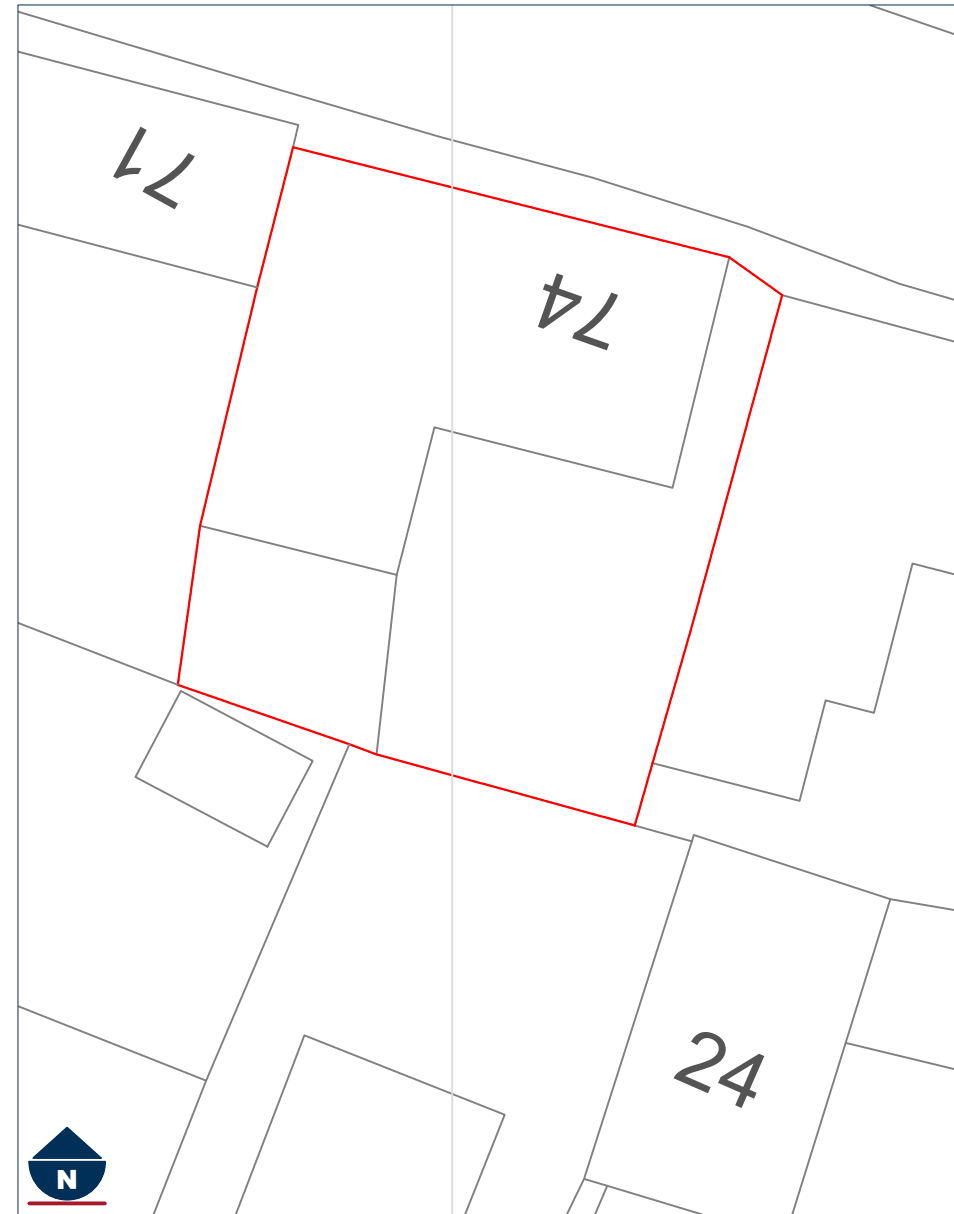

Location Plan Scale 1:1250



Site Plan Scale 1:200



-/--
Rev / Date / Description



Bon Accord House
 Riverside Drive
 Aberdeen
 AB11 7SL
 drawing@bonaccordglass.co.uk
 www.bonaccordglass.co.uk
 Tel: 01224 588944

Project: Replacement Windows

Client: Guthrie

Address: 74 Seatown
Cullen
AB56 4SJ

Job No.: RWD3460 Scale @ A3 AS SHOWN

Date: 17-11-23 Pg No. / Rev: LP / - Drawn: IC

Client Approval Signature & Date: