
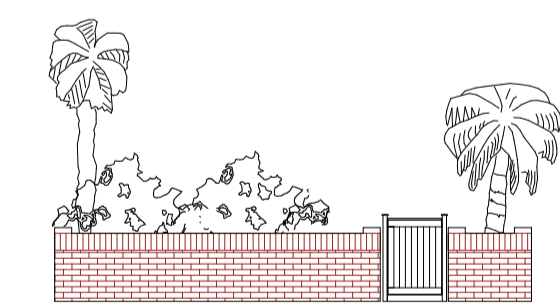




Existing Plans

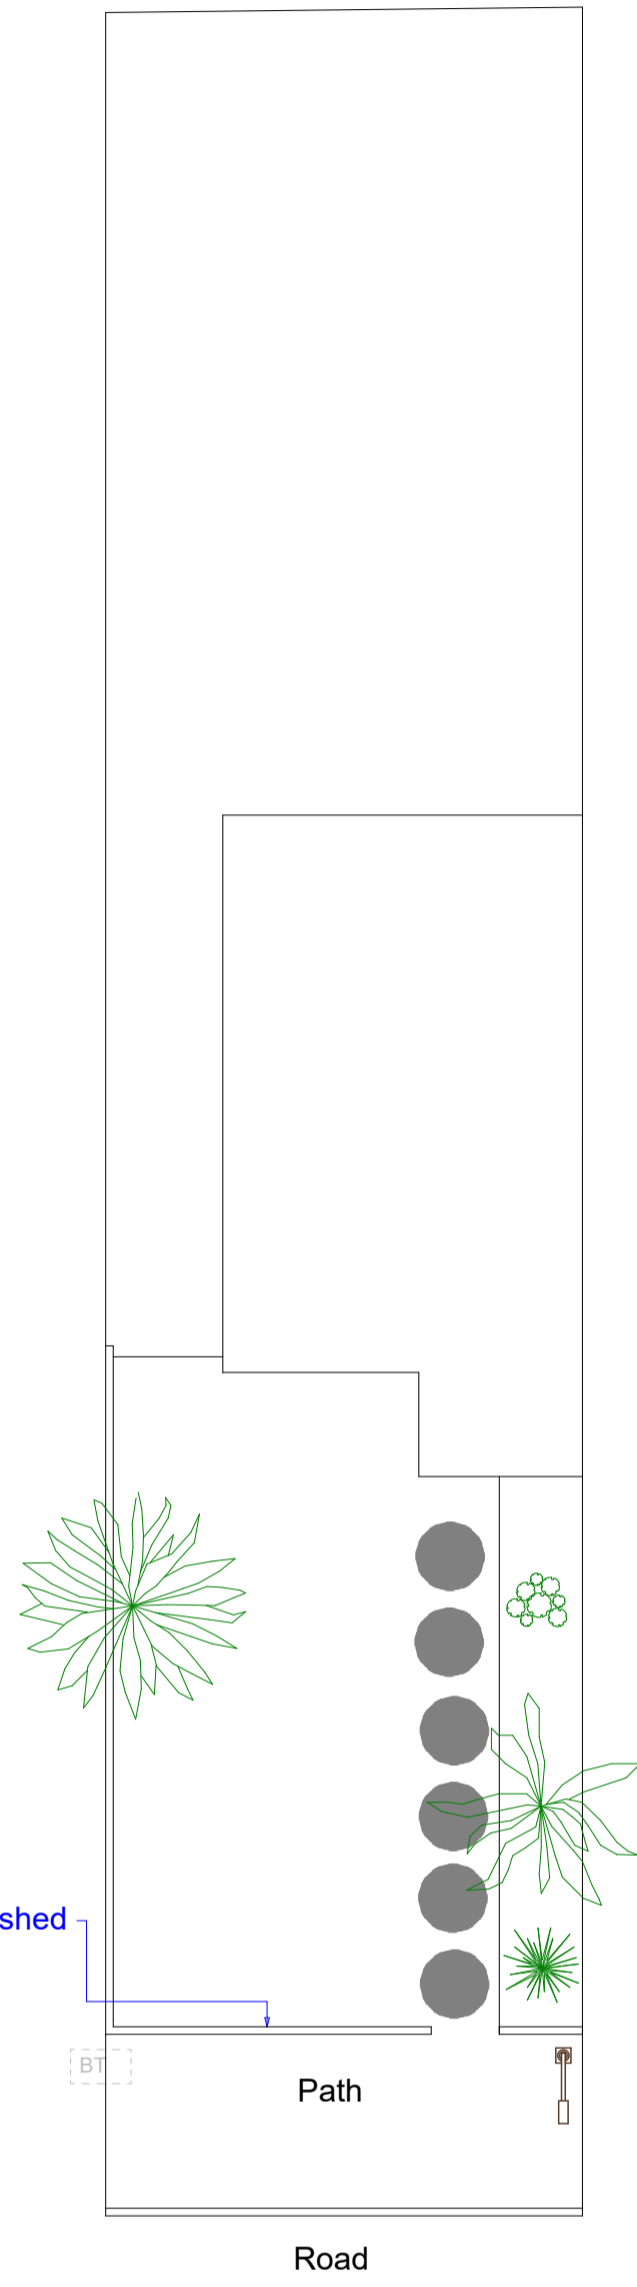

Existing front elevation

Site Plan

Proposed Plans

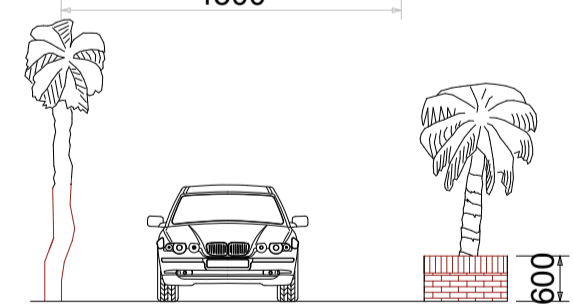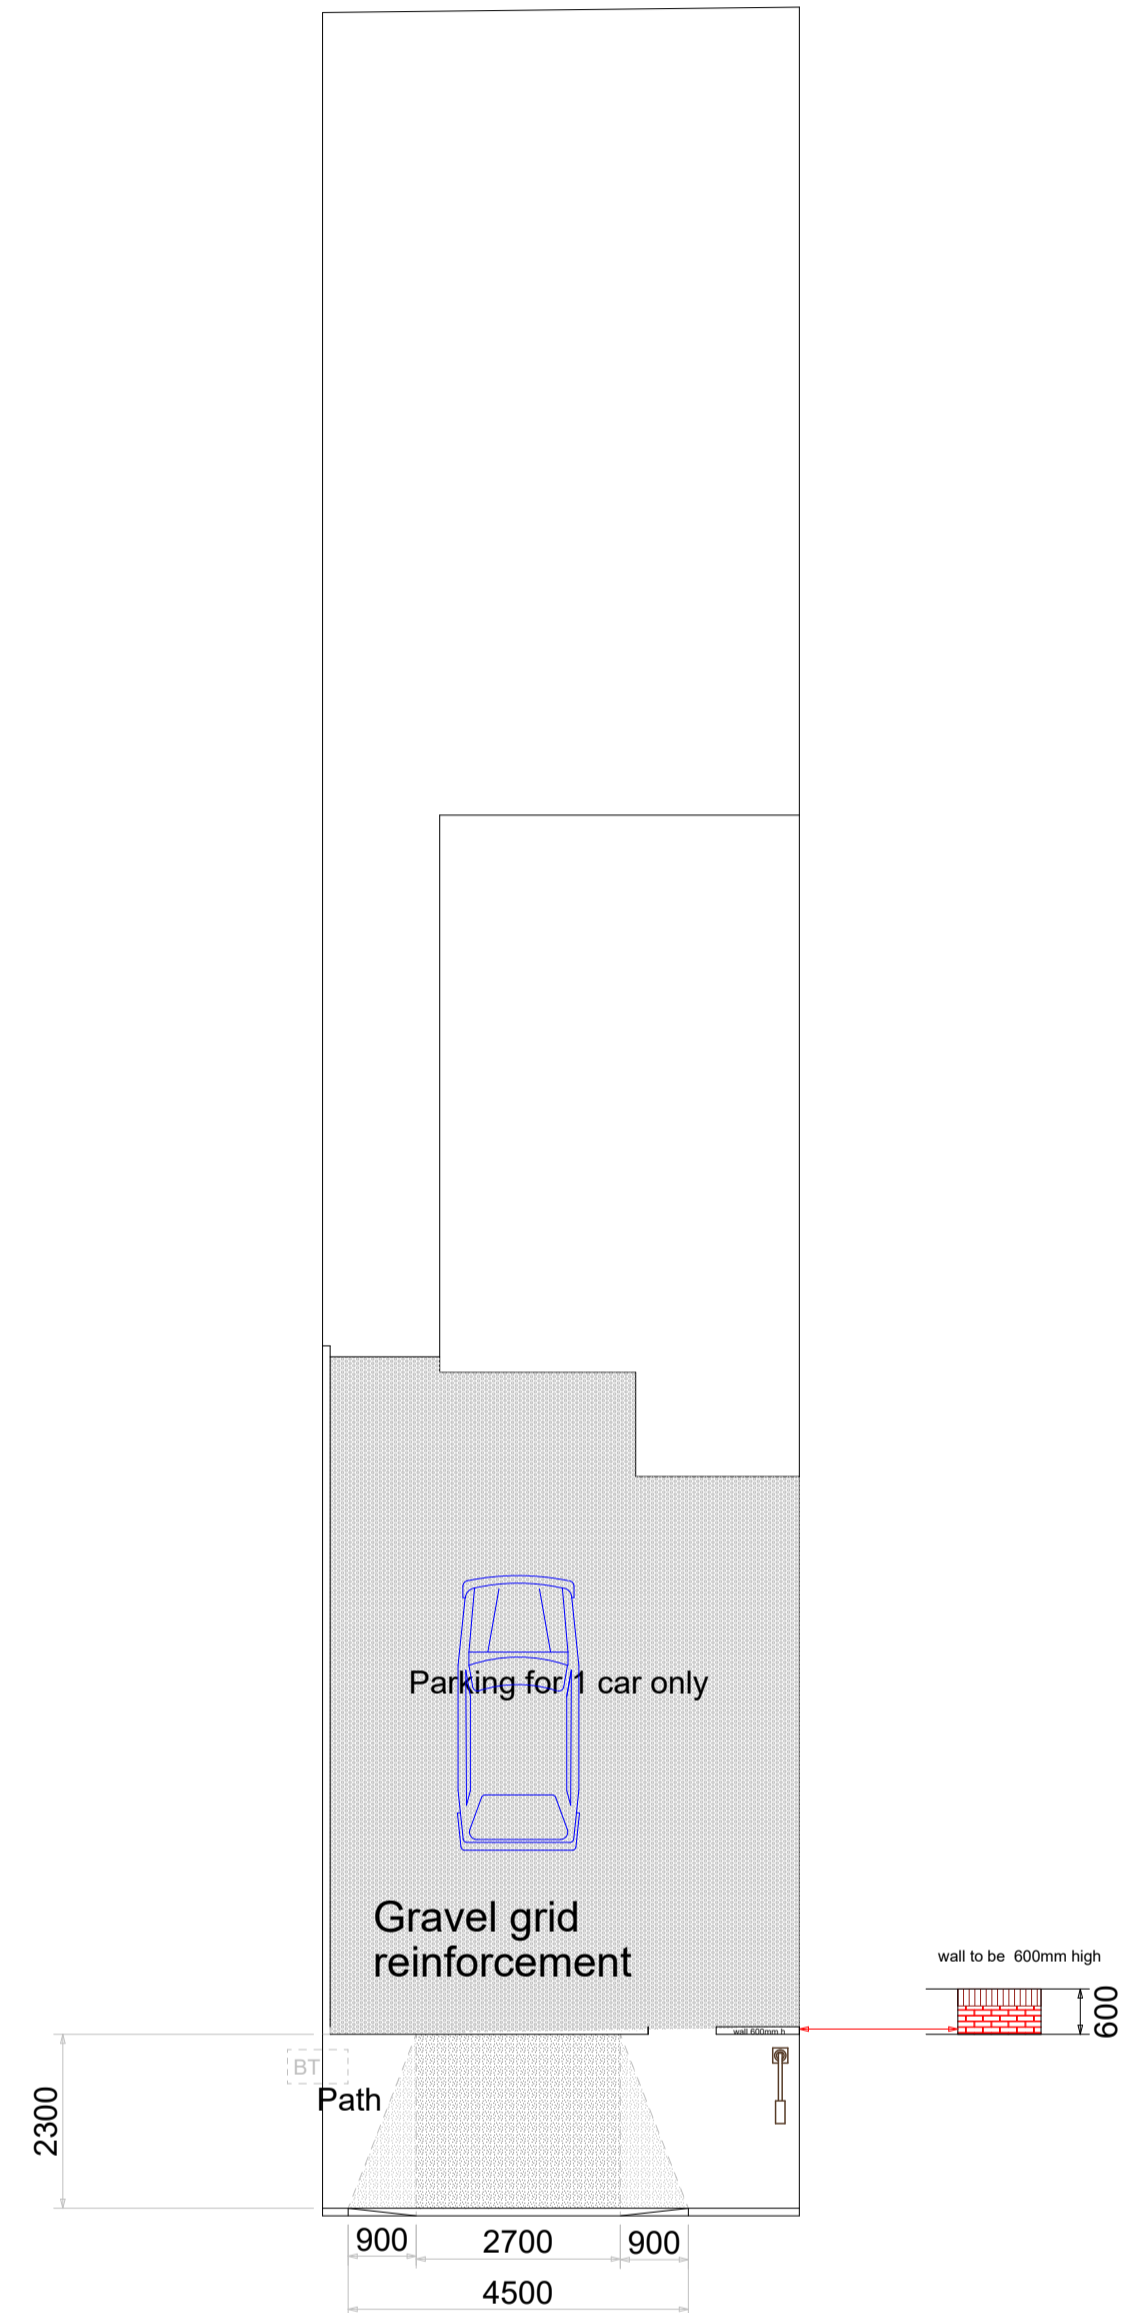


Proposed front elevation




Vehicle Tracking


Gravel grid reinforcement

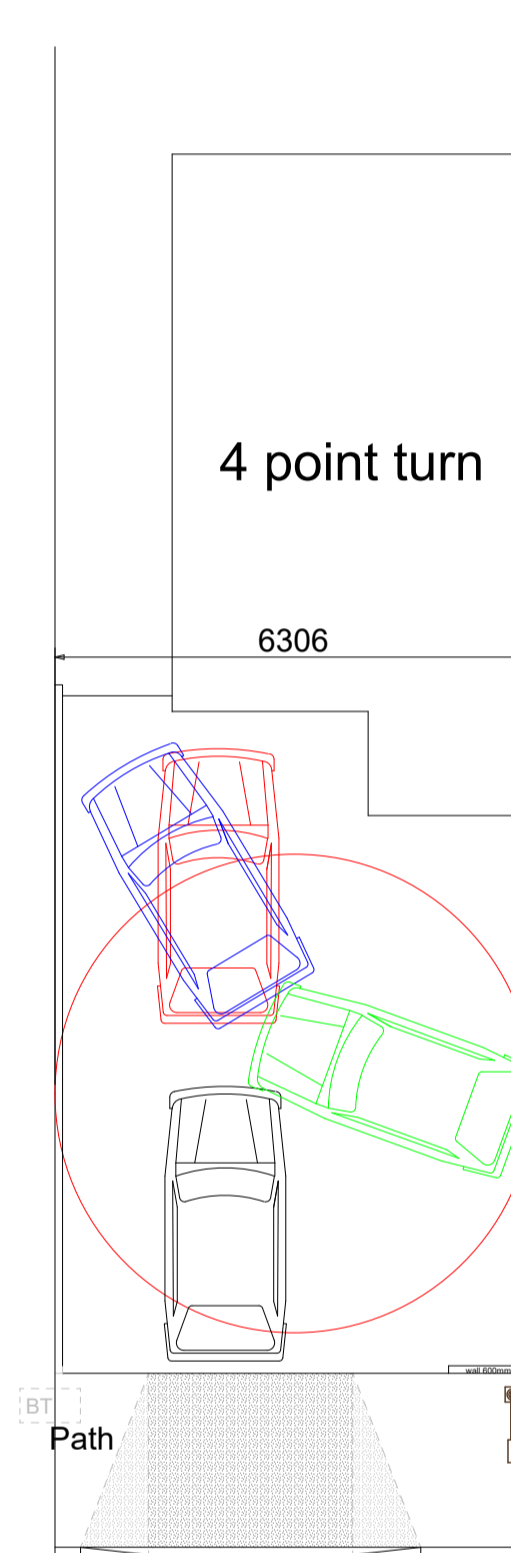

In

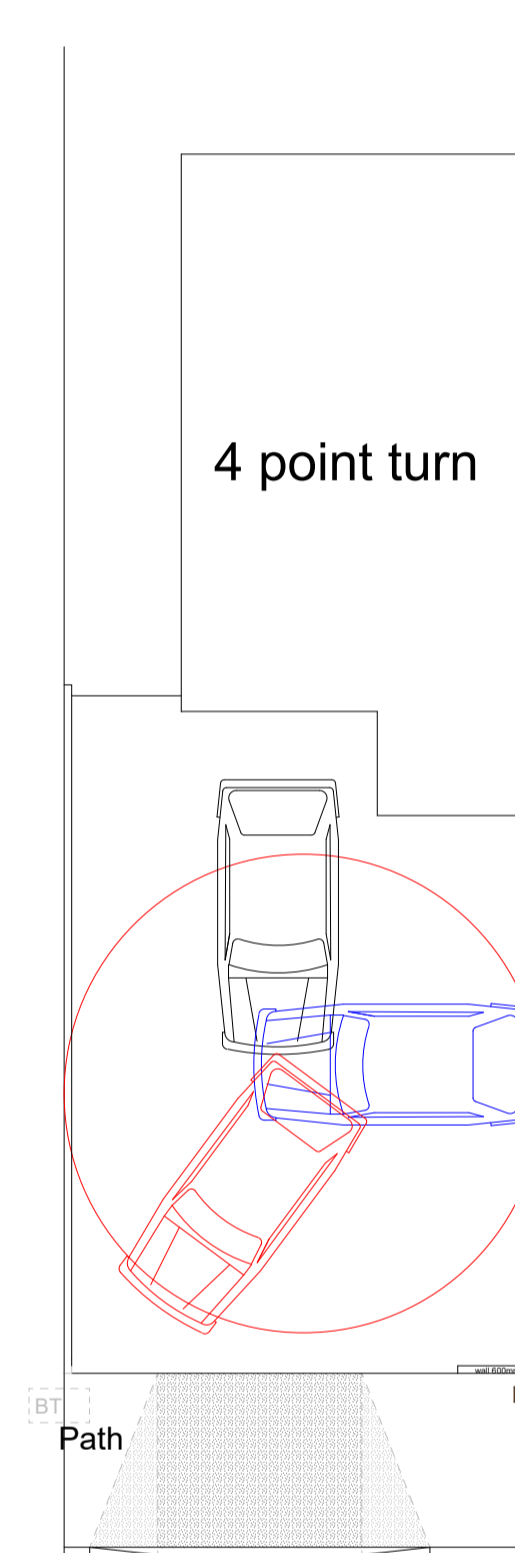

4 point turn

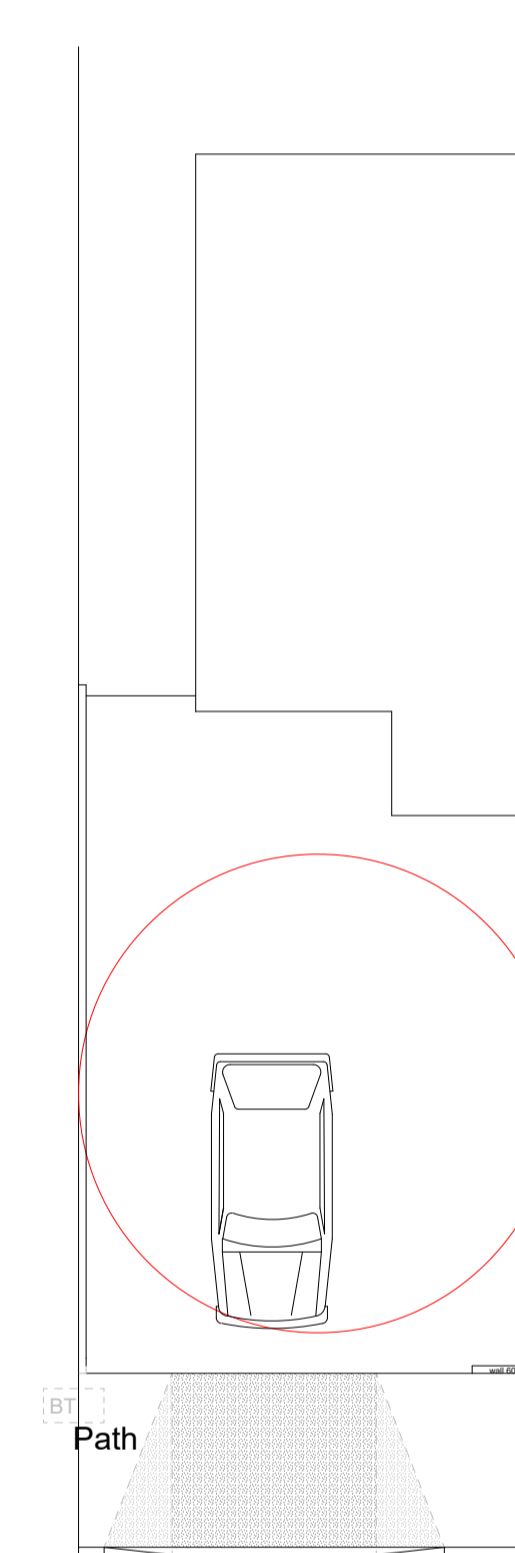

Out

### Notes

Specifications  
 Proposed Hardstanding  
 MOT Type 1 (Sub-base to Grid section), Sharp Sand, 10/20mm Pea shingle

Revision F full area to be Grasspaver given more turning space

Rev F

[DROP MY KERB UK](http://DropMyKerbUK.com)

Drop Kerb Planning Services

Project Drop Kerb Extension

438 Blackfen Rd  
 London  
 DA15 9NP

Drawing Title  
**Planning**  
 Existing and Proposed  
 Client  
 P Khanal

001


Date  
 November 2023

Drawn by  
 D Black

Scale  
 1:100

Checked by  
 DWB

Page Size - A1

 

[Drop My Kerb UK](http://DropMyKerbUK.com)