
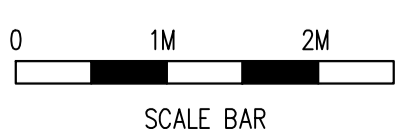
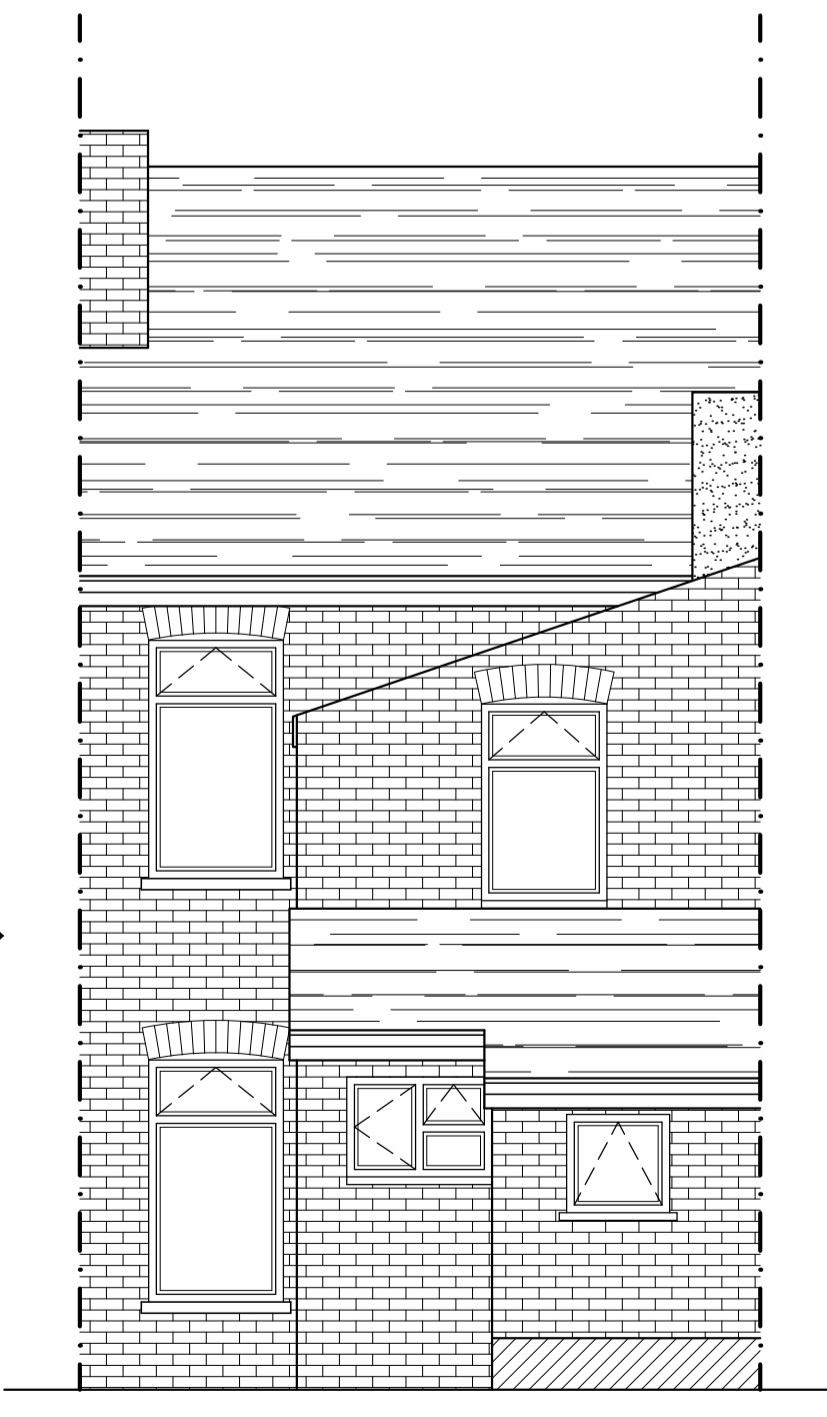
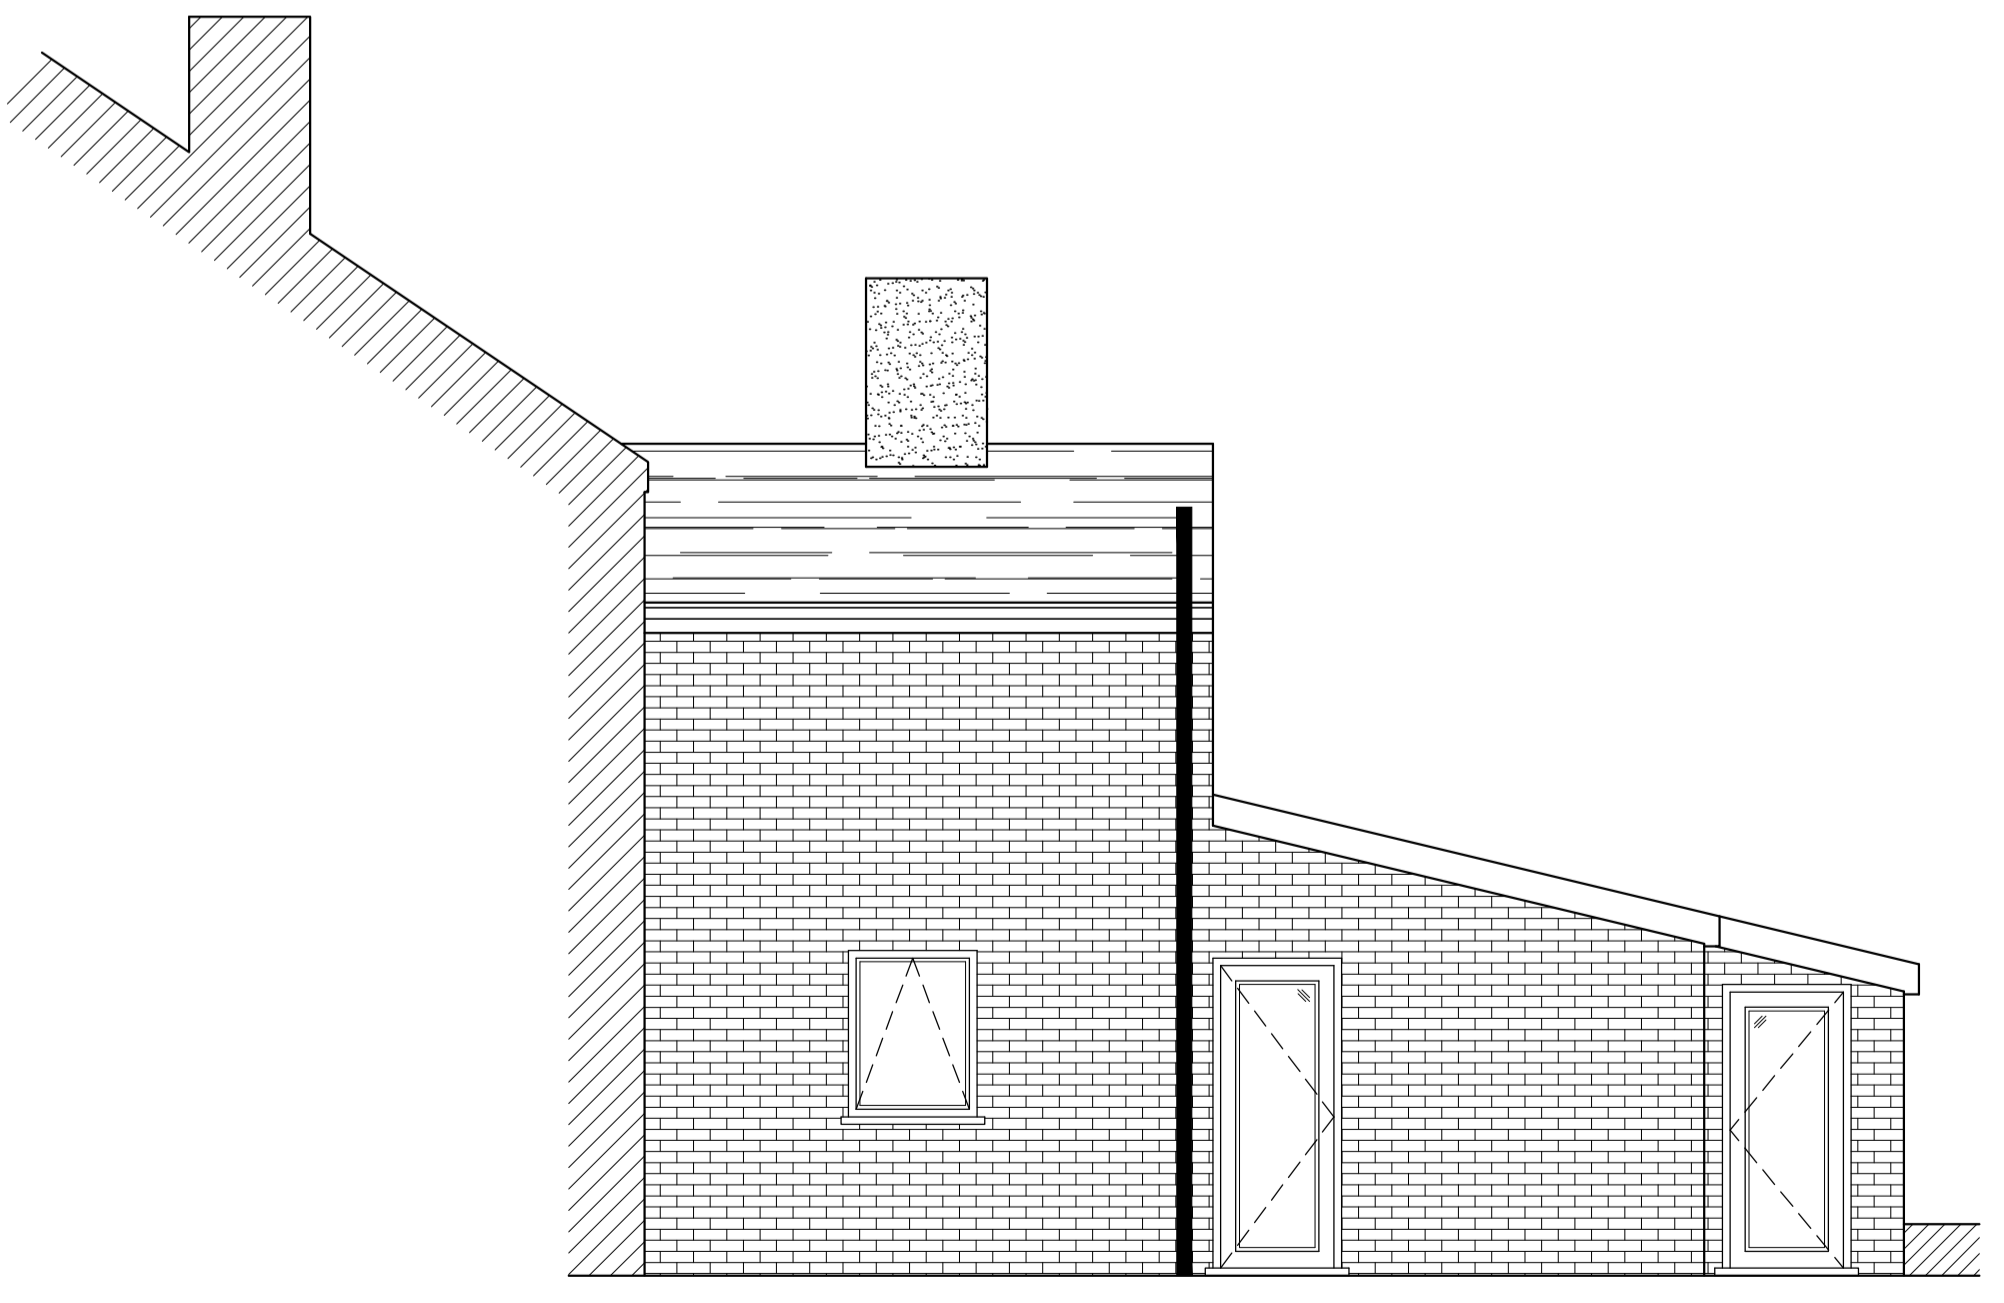
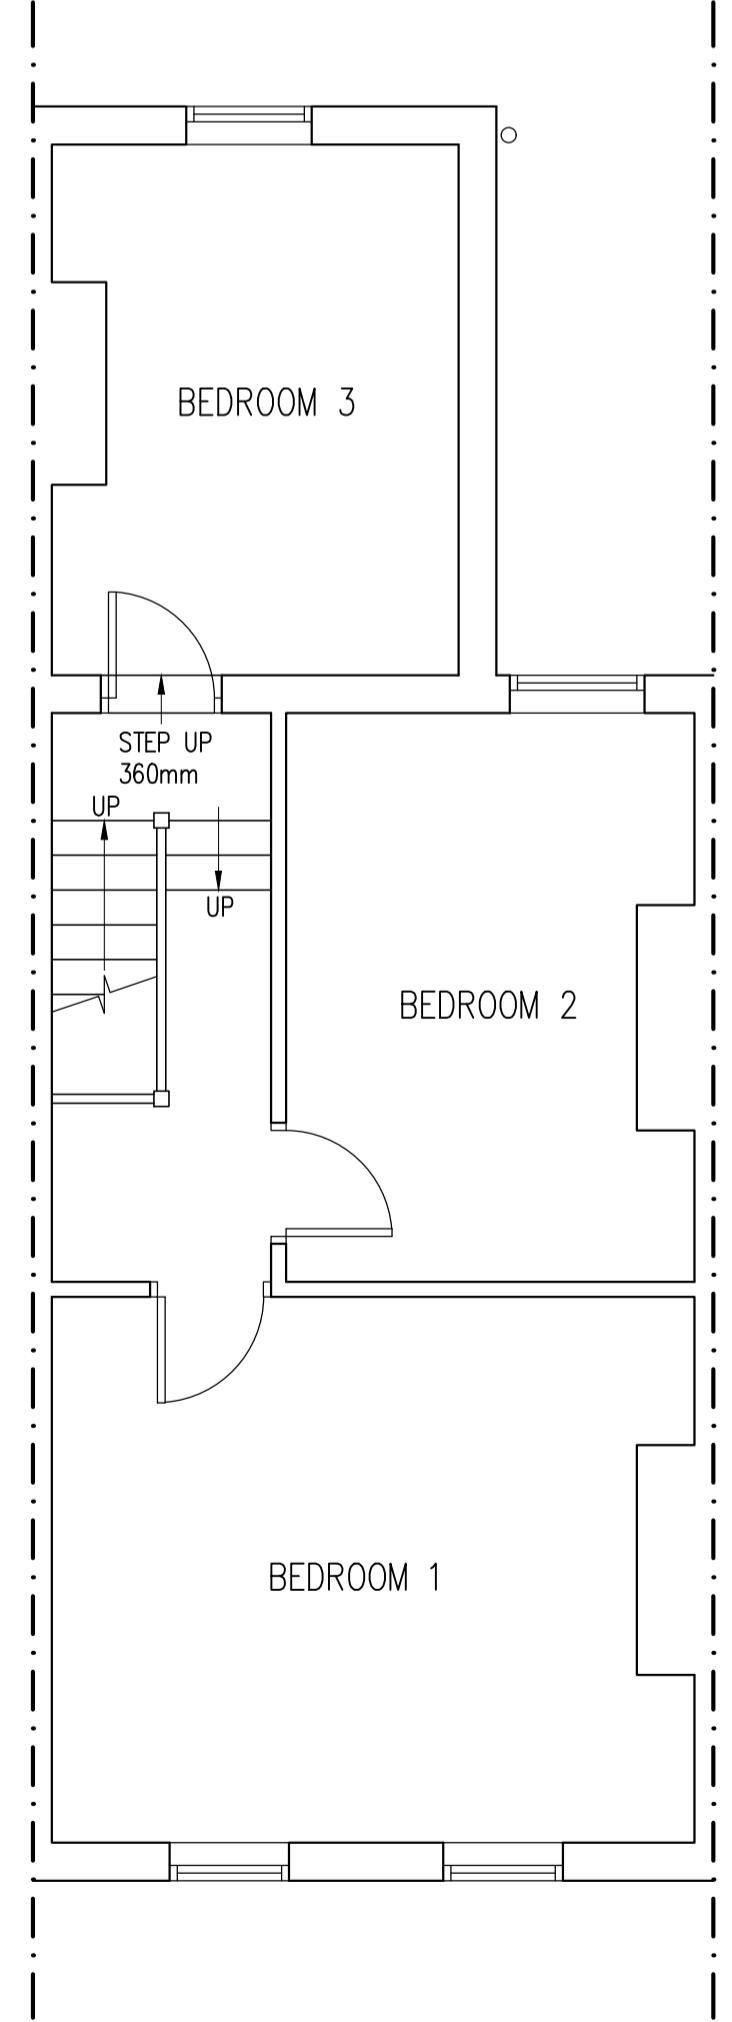
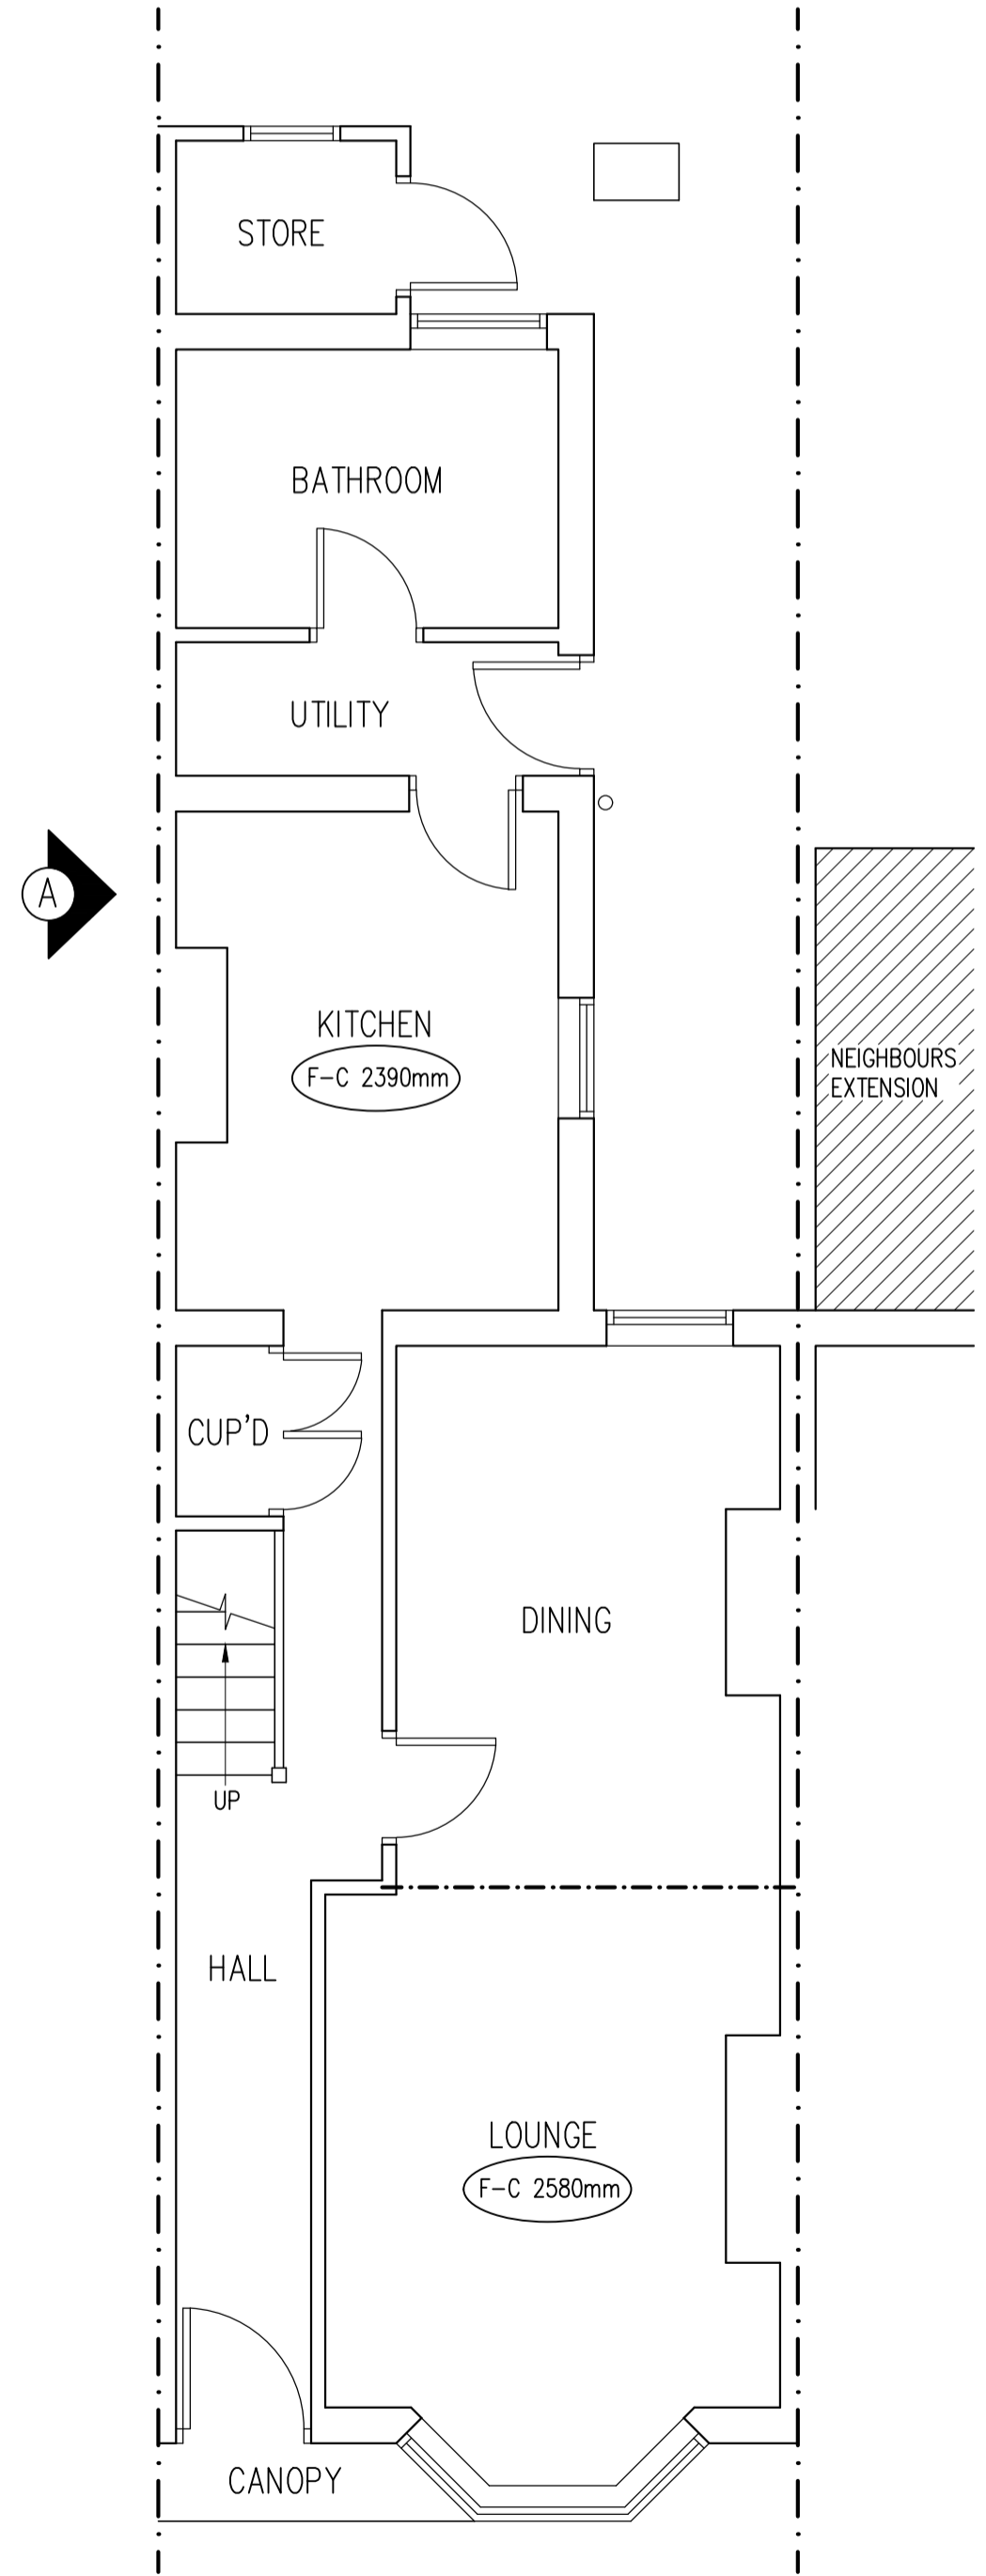
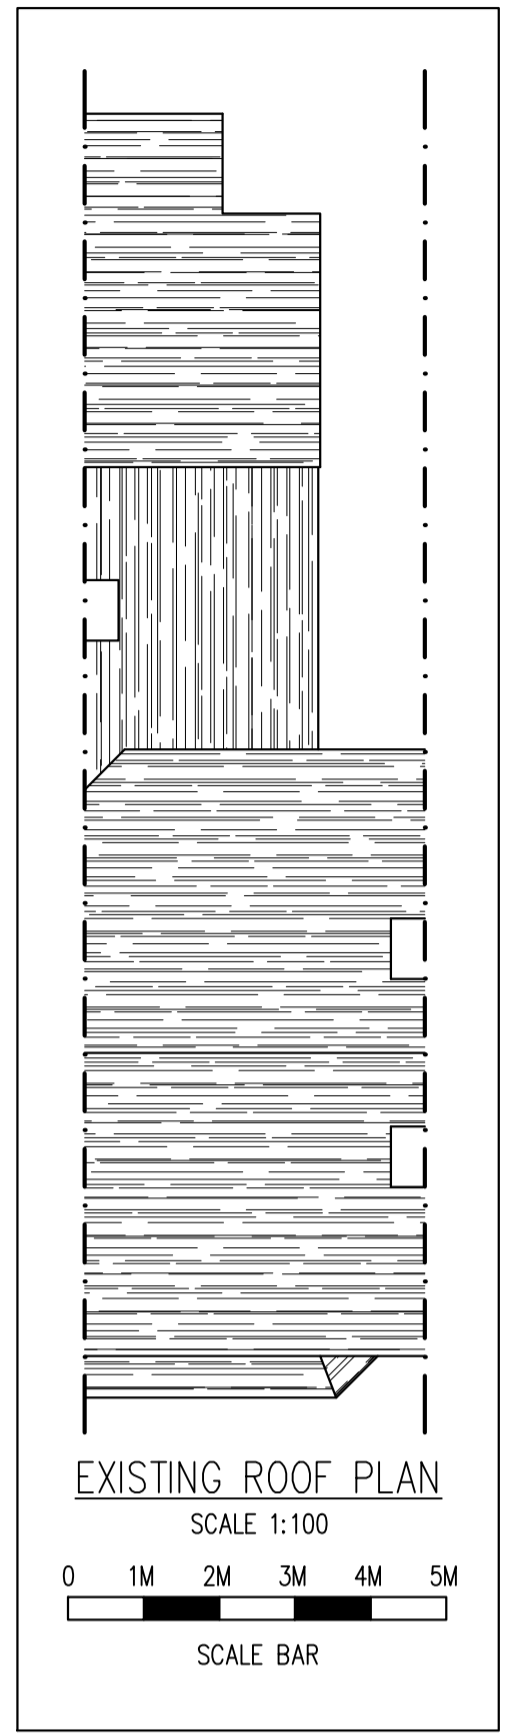


NOTE:
DRAINAGE NOT ACCESSIBLE AT TIME OF SURVEY.
A FULL ON SITE DRAINAGE INVESTIGATION IS TO
BE CARRIED OUT BY THE CONTRACTOR PRIOR TO
COMMENCEMENT OF THE WORKS

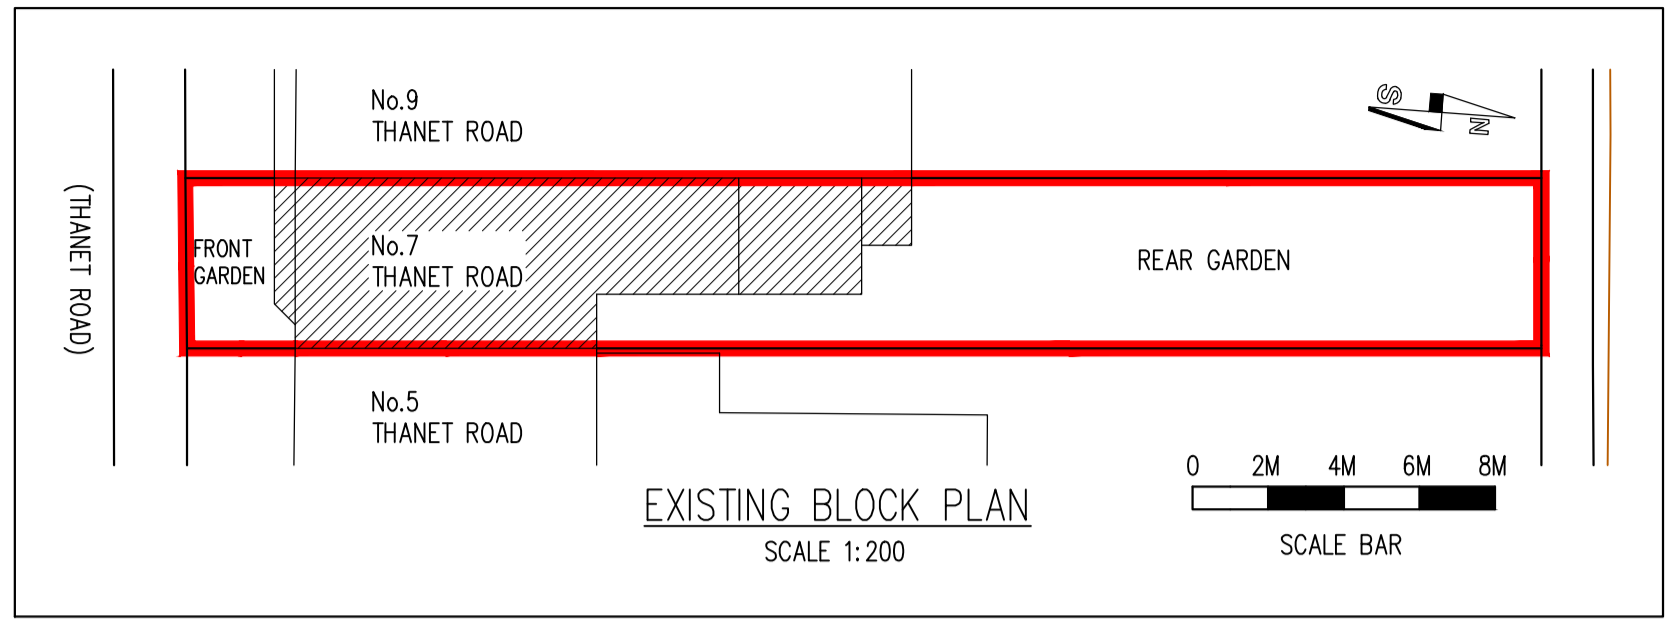

Rev	Date	By	Chk	Revisions
Client				
	MR			SIMIC
Job Title				
SINGLE STOREY REAR EXTENSION & INTERNAL ALTERATIONS AT 7 THANET ROAD ERITH KENT DA8 3RB				
ARCHITECTURAL CONSULTANTS				
ANDERSON NORTH LIMITED Glen Lodge Priory Close, East Farleigh Kent ME15 0EY Tel: 01732 522 455 Mob: 07957 627 440				
Scale		Date		
AS SHOWN @ A1		07/11/23		
Drawing Title				
EXISTING FLOOR PLANS AND ELEVATIONS				
Drawing No.				Rev.
7-THANET-ROAD-01				A