



**EXISTING ROOF PLAN**

1:100

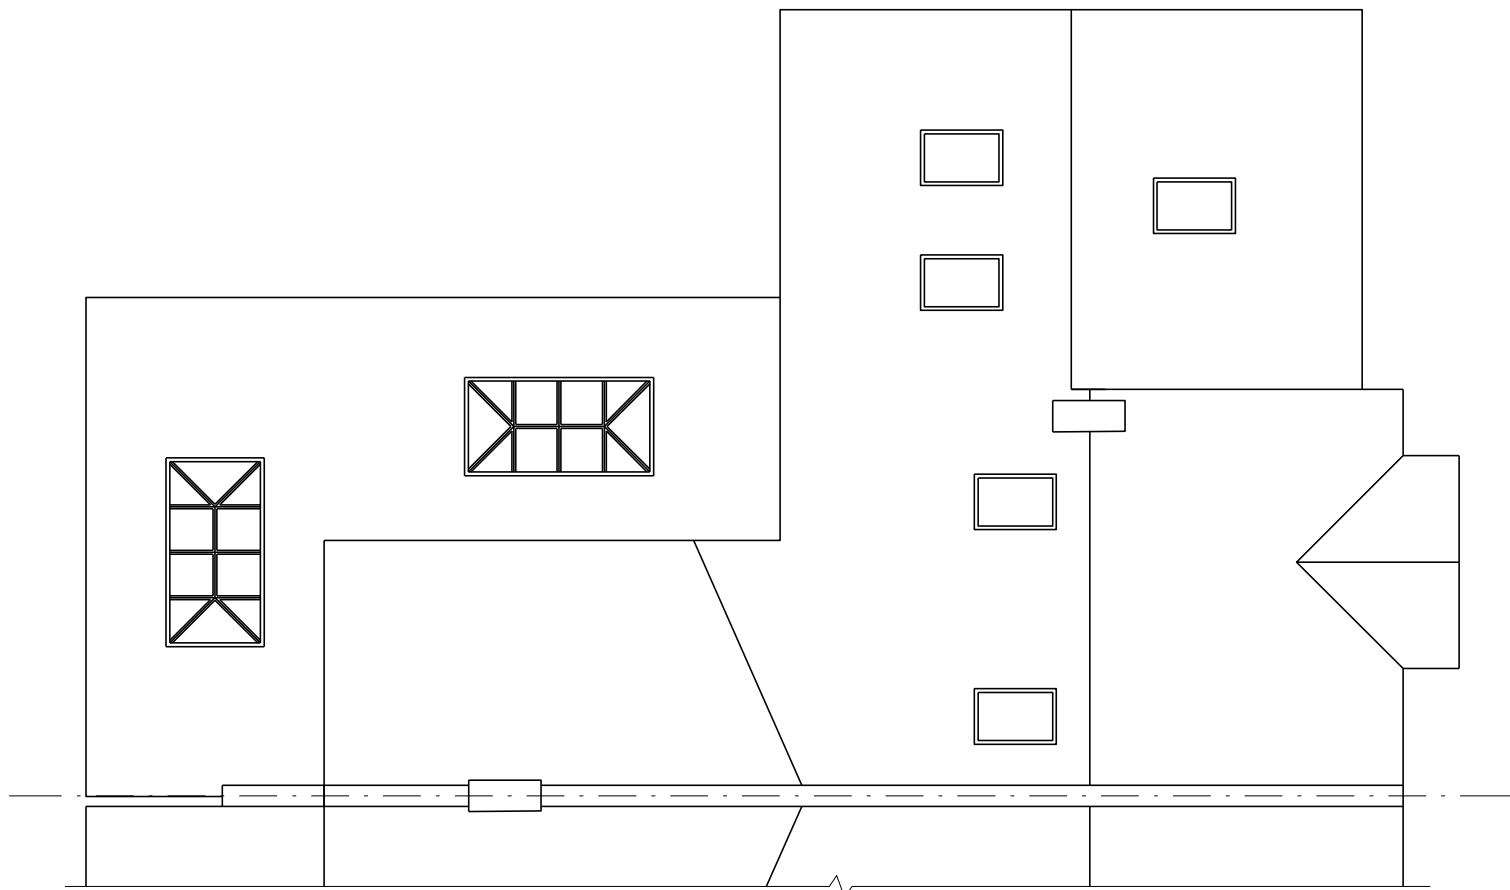

**PROPOSED ROOF PLAN**


1:100

 

**BLOCK PLAN**

1:200

DURHAM ROAD

 

**PROPOSED EXTENSION 6 DURHAM ROAD, SIDCUP, KENT, DA14 6LH**  
**DRG. No. 004 Rev. A**