


EXISTING SIDE ELEVATION

1:100



EXISTING REAR ELEVATION

1:100

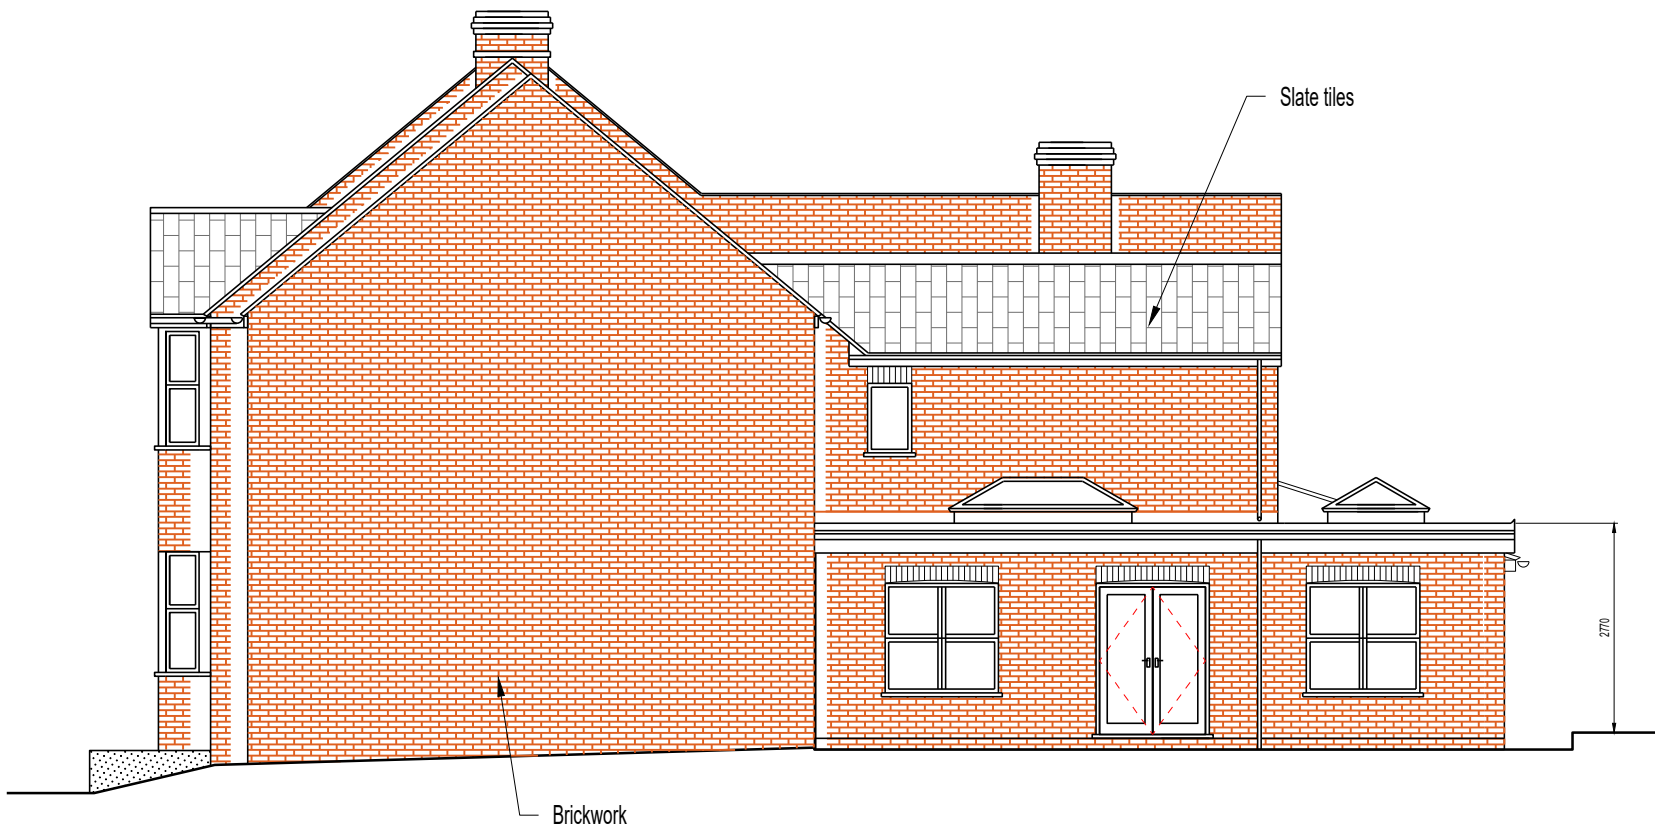


PROPOSED SIDE ELEVATION

1:100



PROPOSED REAR ELEVATION

1:100

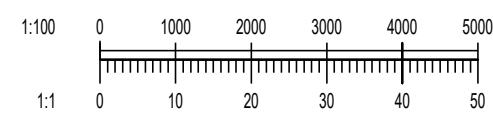

PROPOSED EXTENSION 6 DURHAM
ROAD, SIDCUP, KENT, DA14 6LH
DRG. No. 003 Rev. A