


Location Plan  
1:1250



Block Plan  
1:500

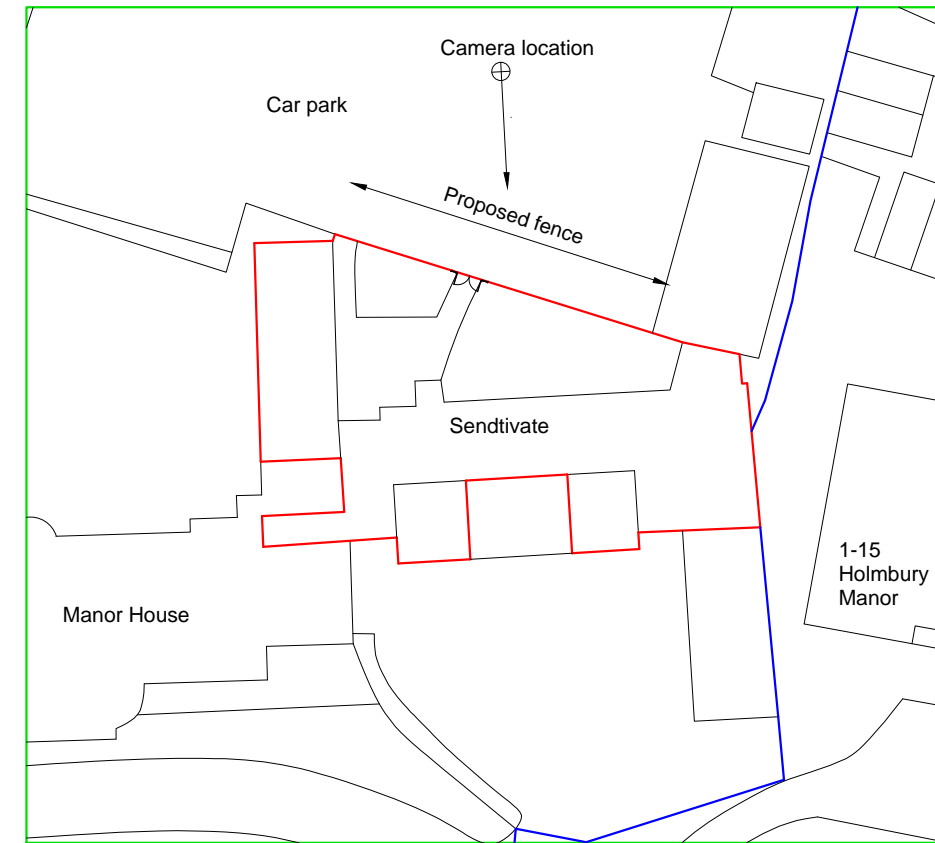

Proposed Fence Colour  
RAL 8001 Ochre Brown

Notes:

**Location and Block Plans**  
The red outline to the proposal site is based on the Short Term Occupation plan issued by the Corporate Landlord Department of the London Borough of Bexley.

The blue line indicates land in the ownership of the London Borough of Bexley as indicated on their location plan for application 19/00153/LBC.

**Fence and gates**  
The fence and gates are to be constructed using pressure treated and finished in RAL8001, Ochre Brown.

At 1.8m tall the palisade fencing will safeguard children and young persons using the facility whilst ensuring that any impact on the nearby Grade II listed building is minimal.



Proposed Fence Location  
NTS ©Google Maps



View From Jenner Close Car Park  
NTS



Proposed Fence Style  
NTS ©Jacksons Fencing

Project Title:

Children and young persons safety fence and gates.

Client:

Sendtivate  
Sendtivate Send Centre  
The Manor House Annex  
The Green  
Sidcup DA14 6BW

Drawing Title:

Plans, elevation and details

Drawing No:






CJB/DA146DW/TP1

Date:


November 2023

Scale: (@A1)

1 : 20  
1 : 50  
1 : 500  
1 : 1250

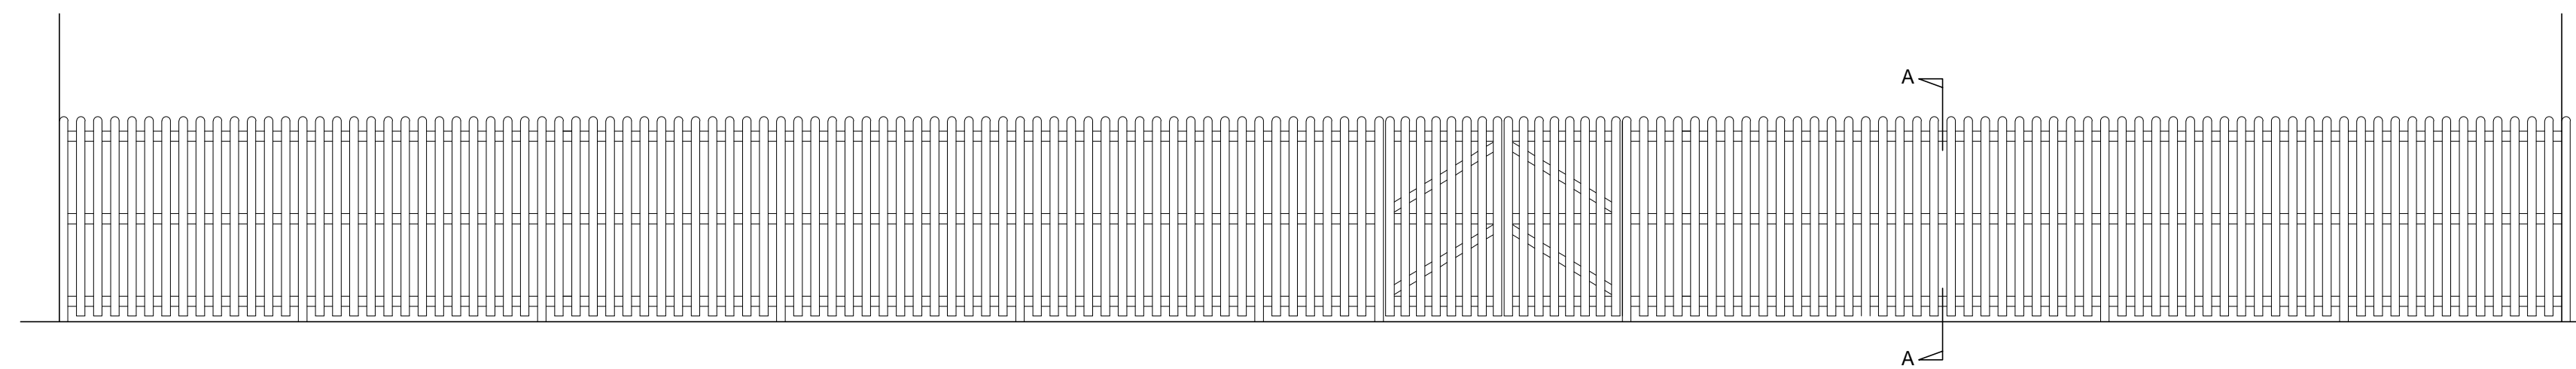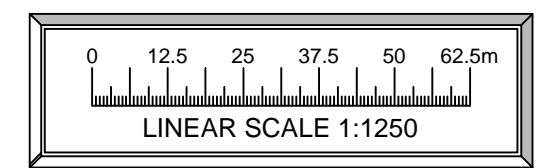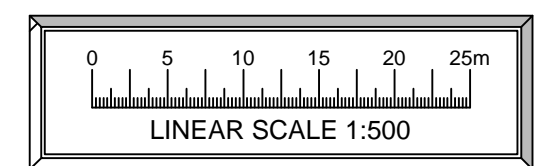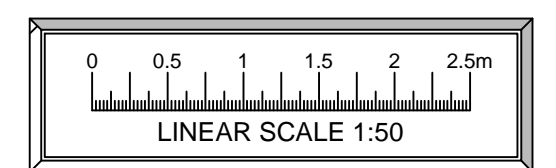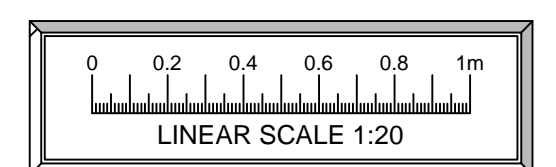

North Elevation  
1:50

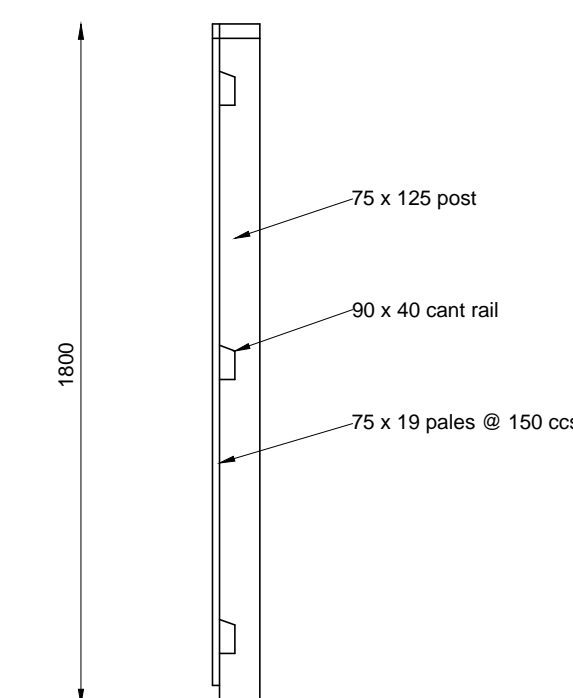

Section A-A  
1:20

