


9 SWAN AVENUE SMETHWICK BIRMINGHAM B66 1TG


DRAWING NO LH/09/2111

DATE 21-11-2023

SCALE 1:50

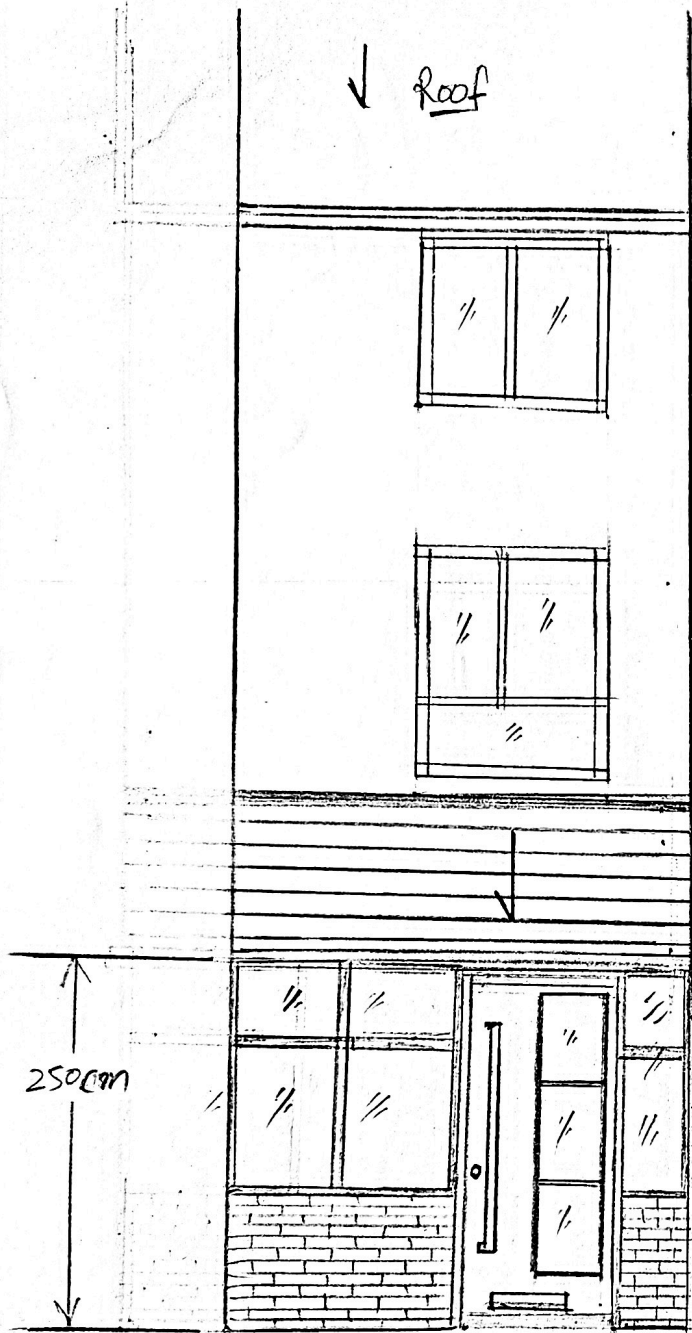

PROPOSED PORCH  
FRONT ELEVATION

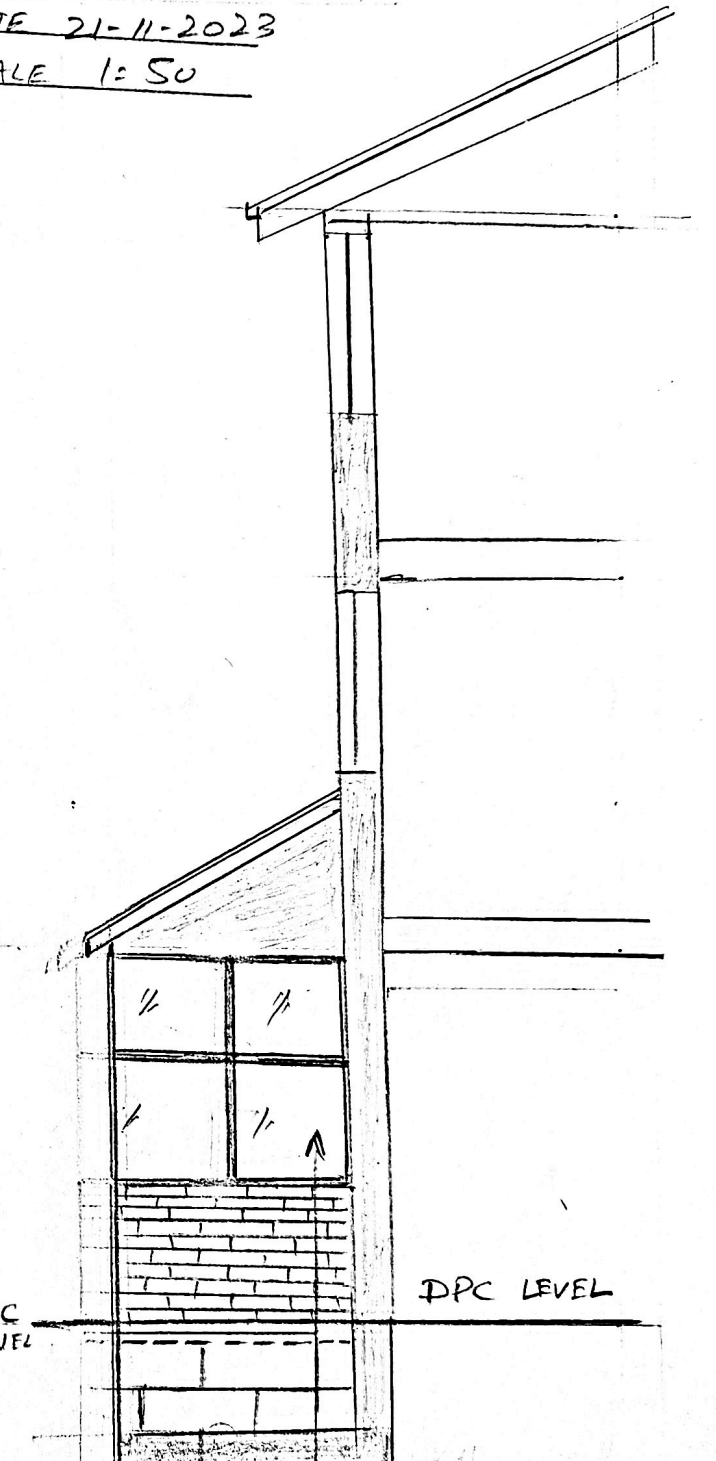

SECTION      SIDE ELEVATION  
PROPOSED PORCH

SCALE 1:50