


9 SIMAN AVENUE SMETHWICK BIRMINGHAM B66 1JG


DRAWING NO: LH/09/3 SCALE 1:50

DESIGNED BY: [REDACTED] SCALE 1:50

DATE: 21-11-2023

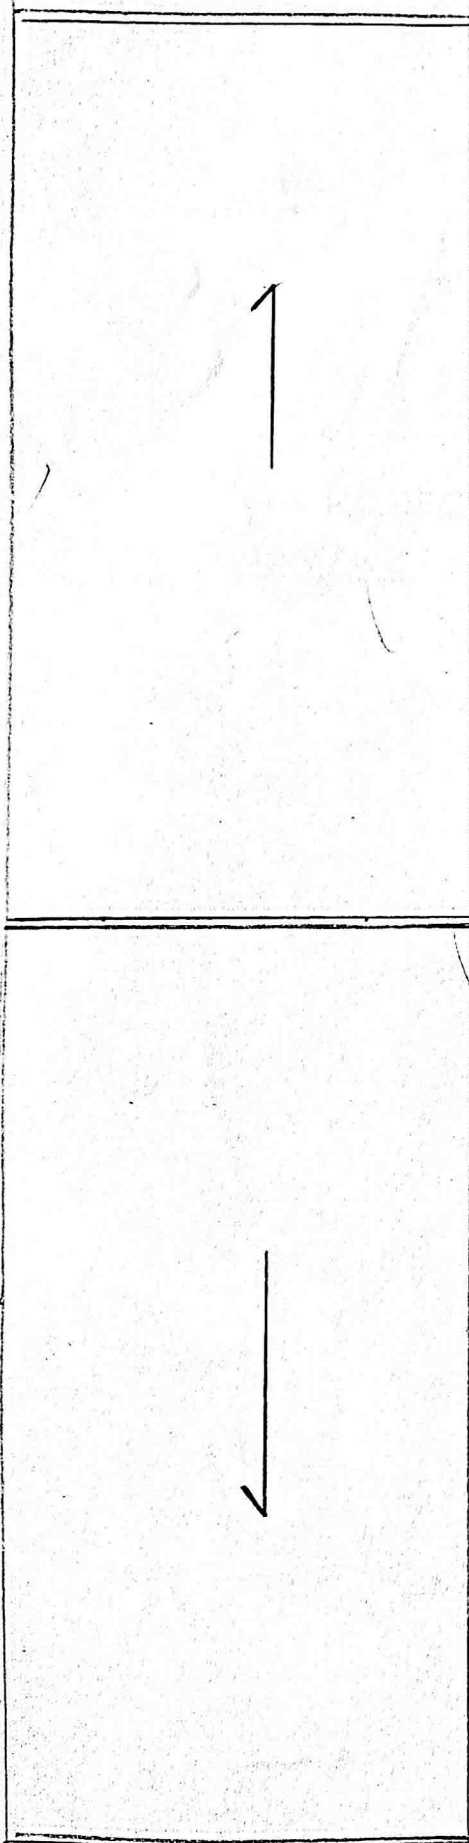

ROOF PLAN

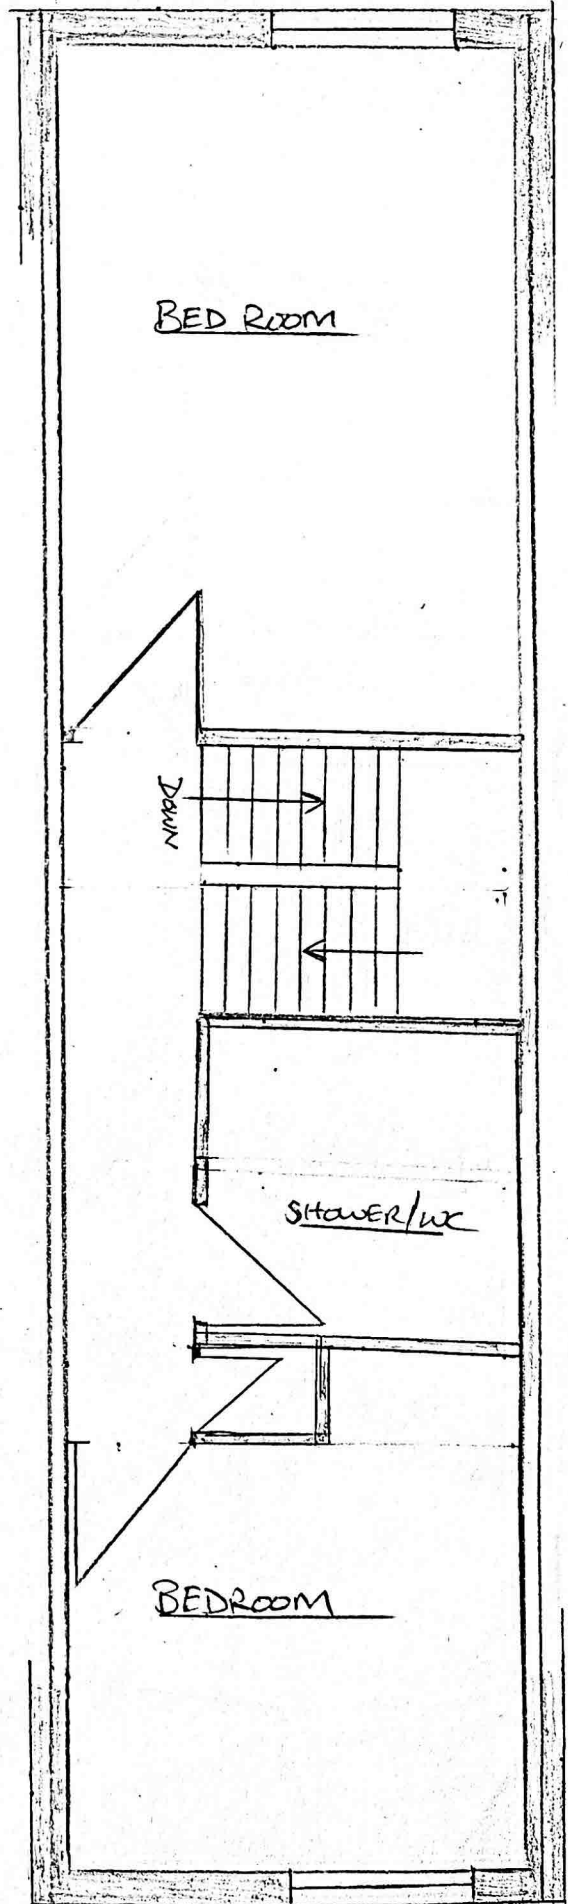

2ND FLOOR PLAN