




Existing Ground Floor Plan  
Scale 1:100

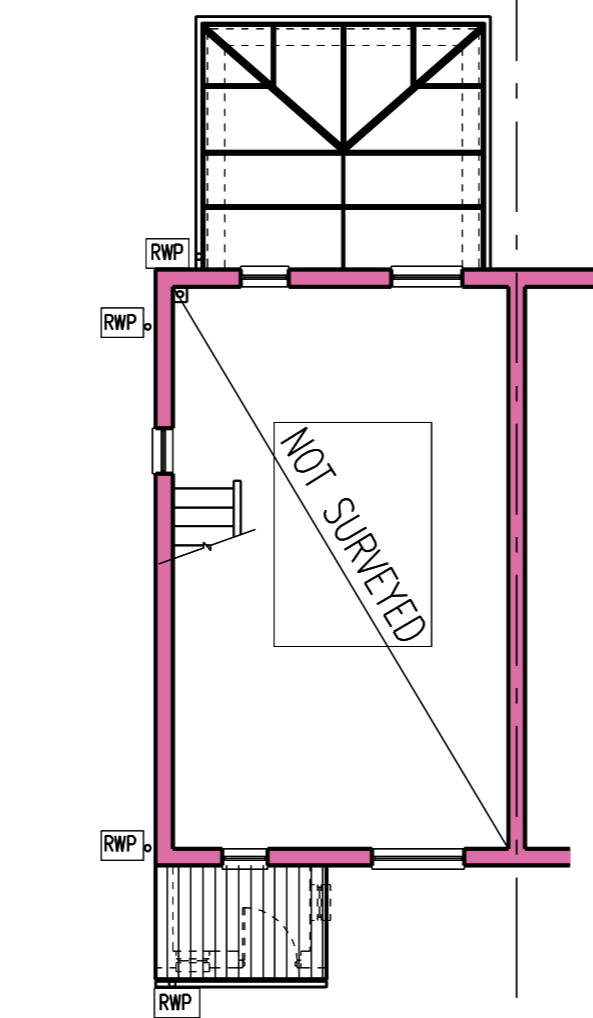


Existing First Floor Plan  
Scale 1:100

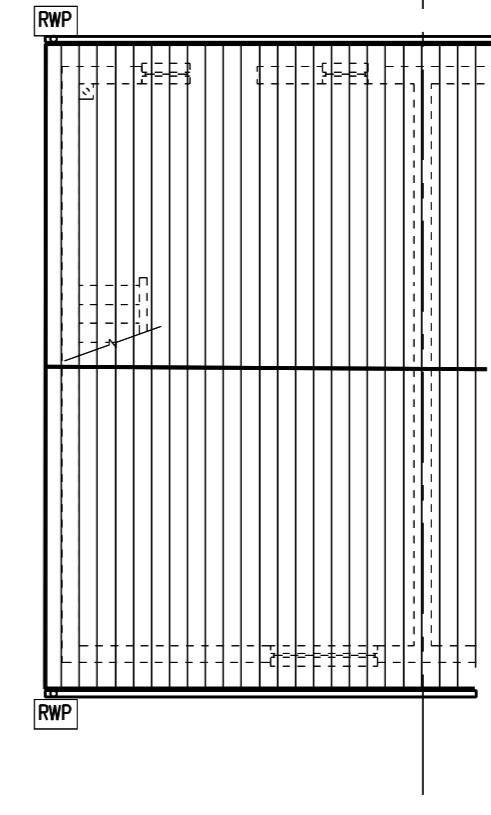

Existing Roof Plan  
Scale 1:100

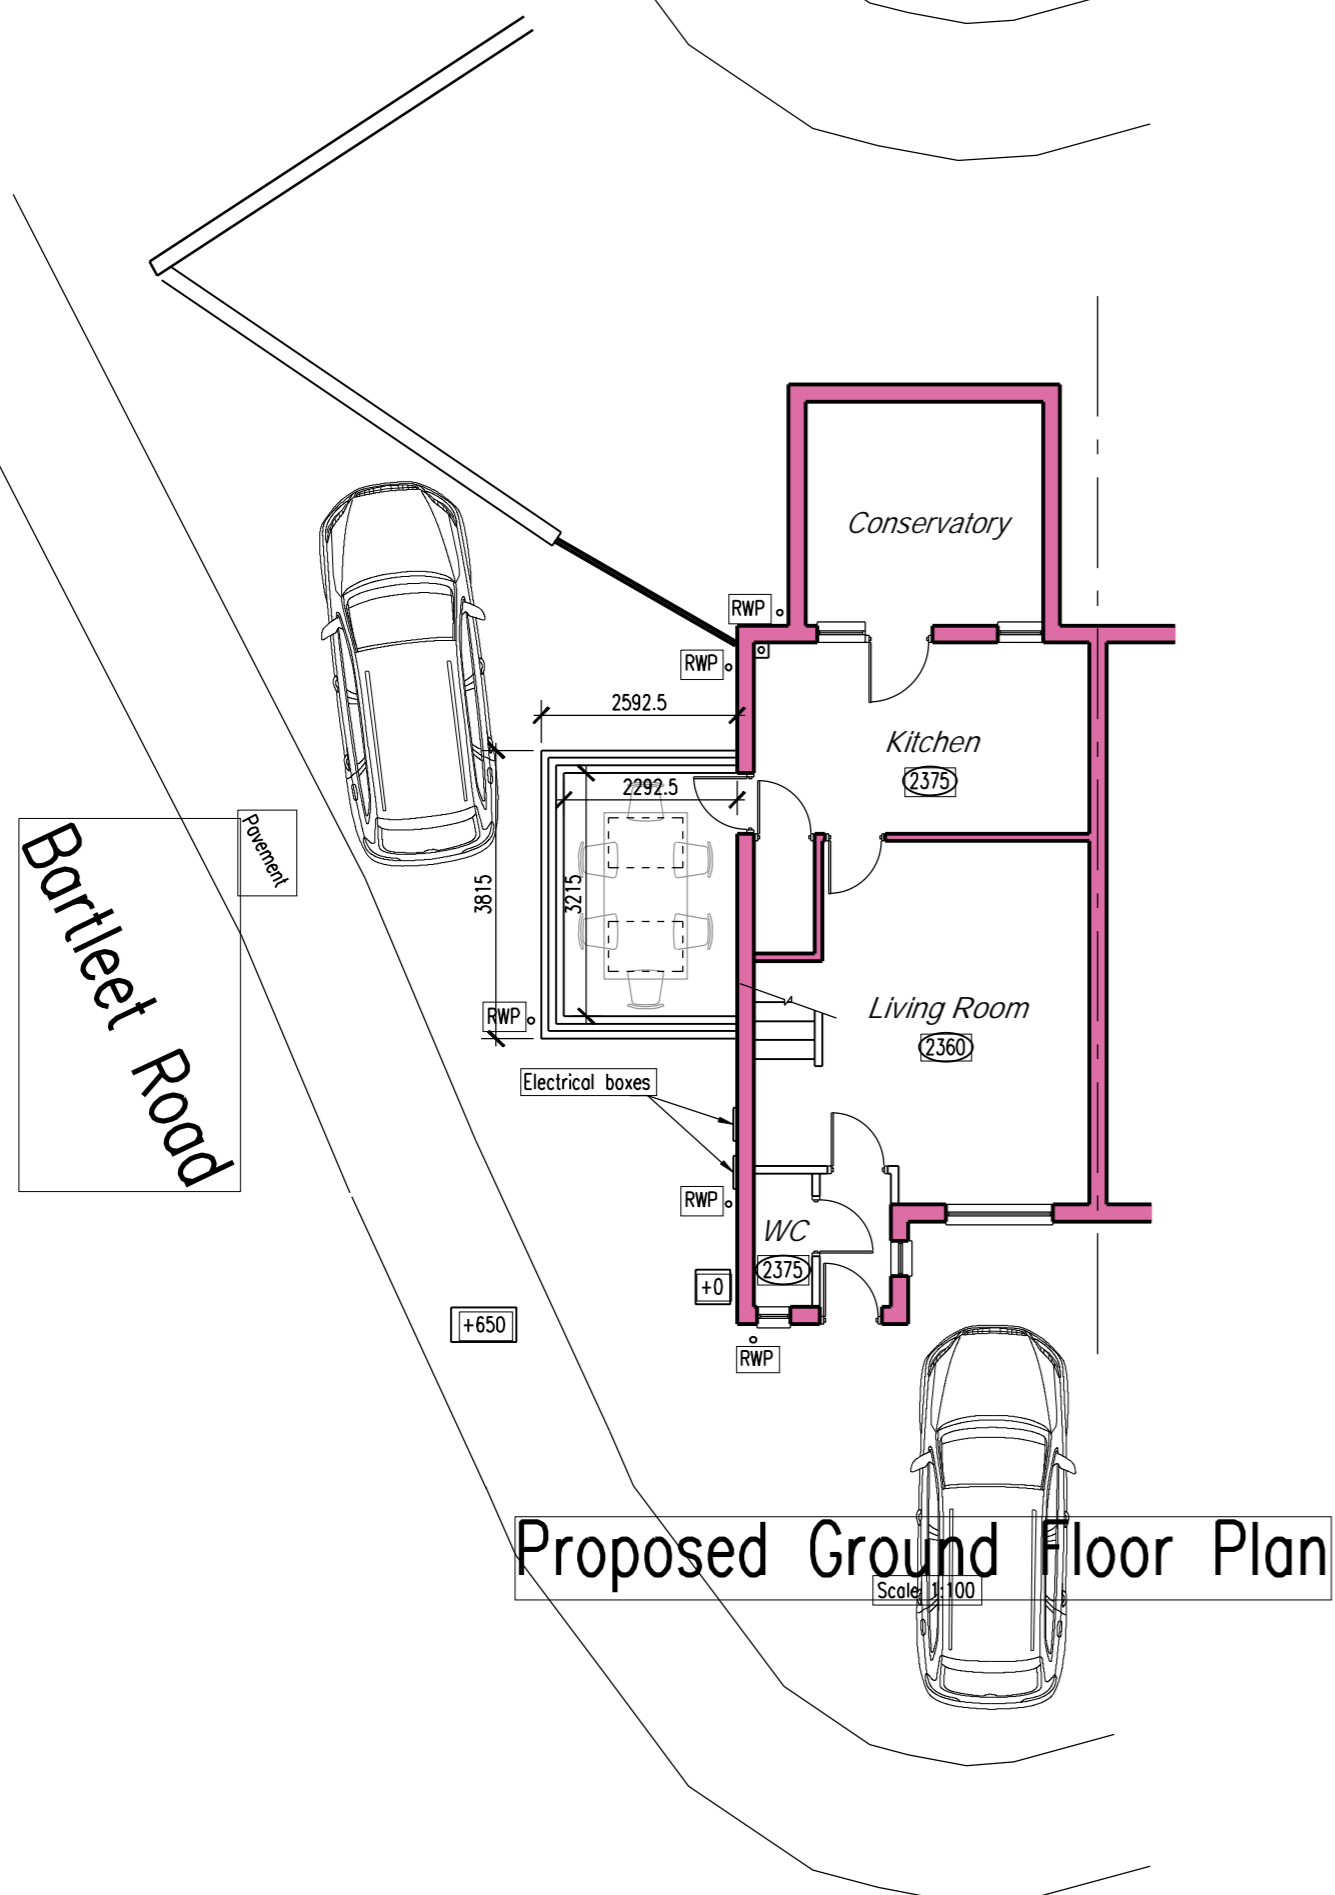

Proposed Ground Floor Plan  
Scale 1:100

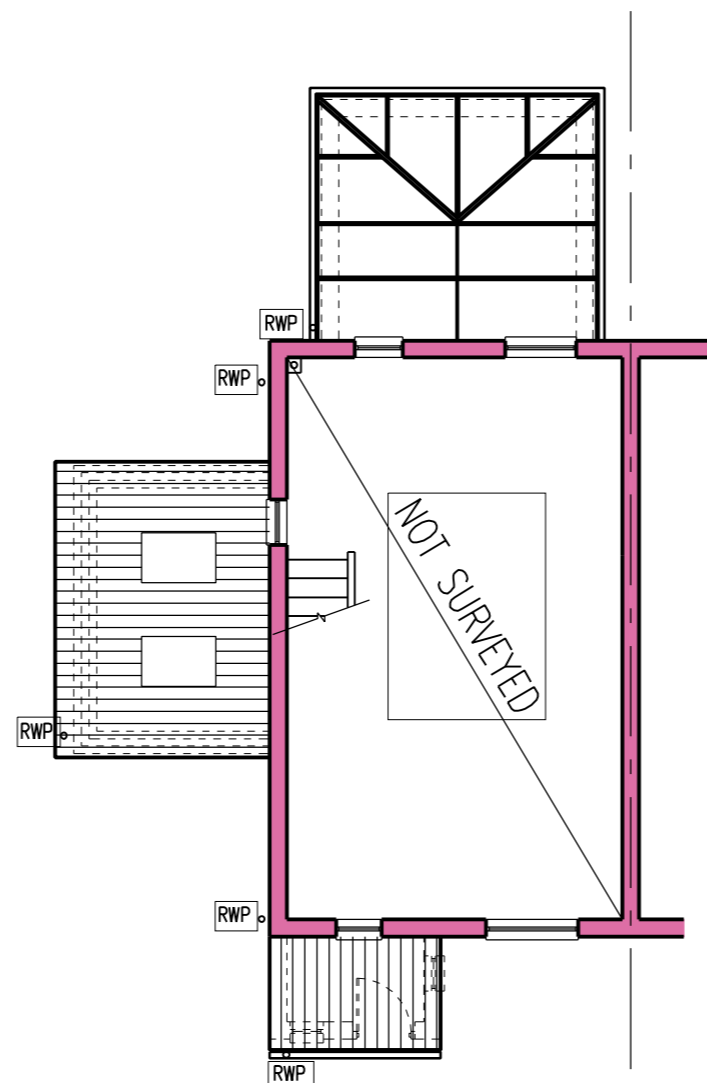


Proposed First Floor Plan  
Scale 1:100



Existing Front Elevation  
Scale 1:100




Existing Rear Elevation  
Scale 1:100

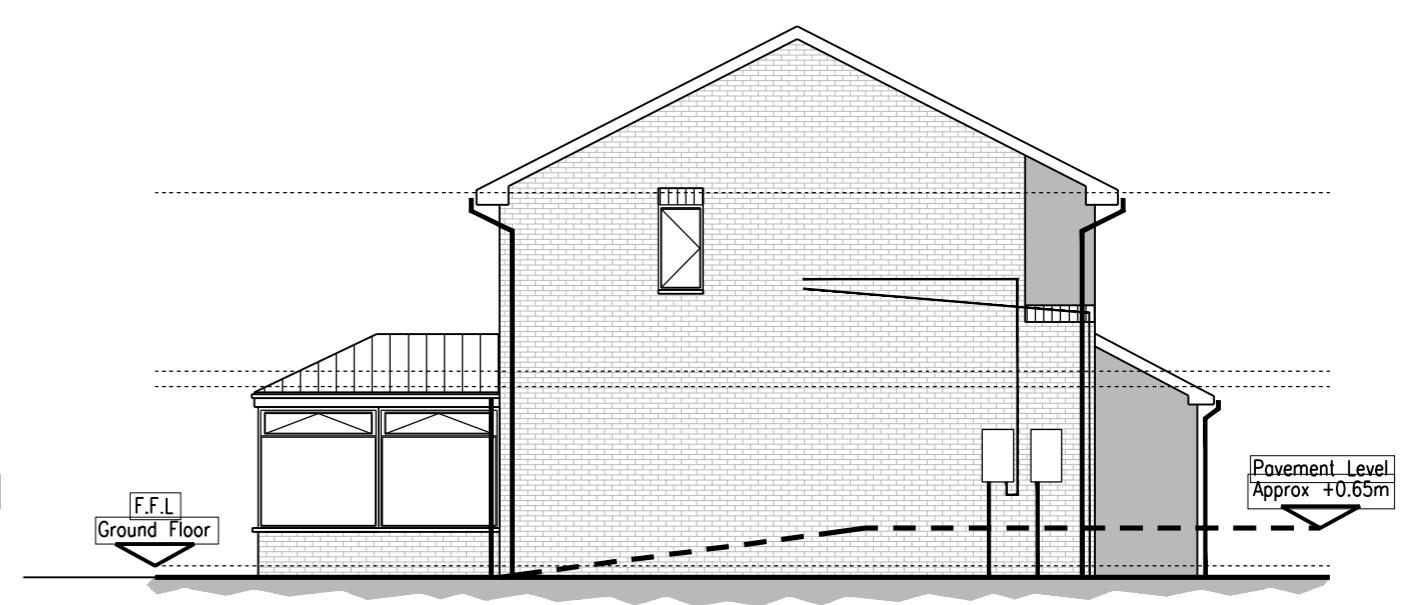

Existing Side Elevation  
Scale 1:100




Proposed Front Elevation  
Scale 1:100

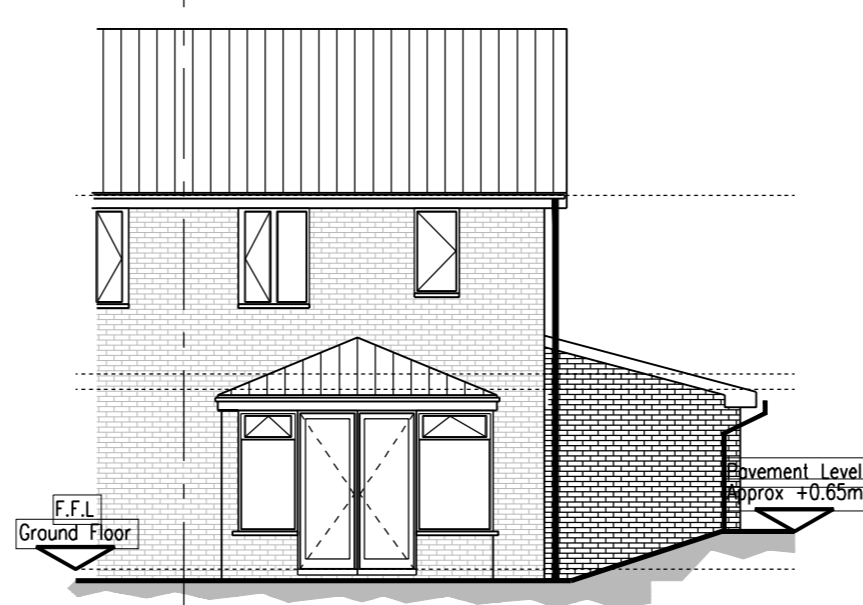

Proposed Rear Elevation  
Scale 1:100



Proposed Side Elevation  
Scale 1:100

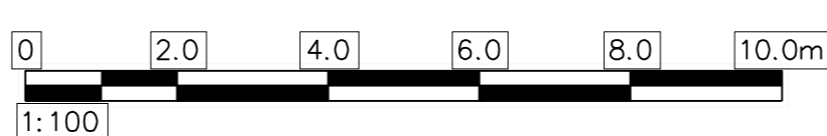

Rev.	Date	Description	Client
			[Redacted]
Drawing Title			7, Bartlet Road, Smethwick, B67 7RD
Existing and proposed plans and elevations			Mobile - [Redacted]
Project Description			Email - ajcalfrey2004@hotmail.com
Proposed Side Extension			Contract
			22RO-12-01
			Date
			July '22